


BID OPPORTUNITY NO.: 384-2013

2013 STREETS MAINTENANCE PRESERVATION PROGRAM

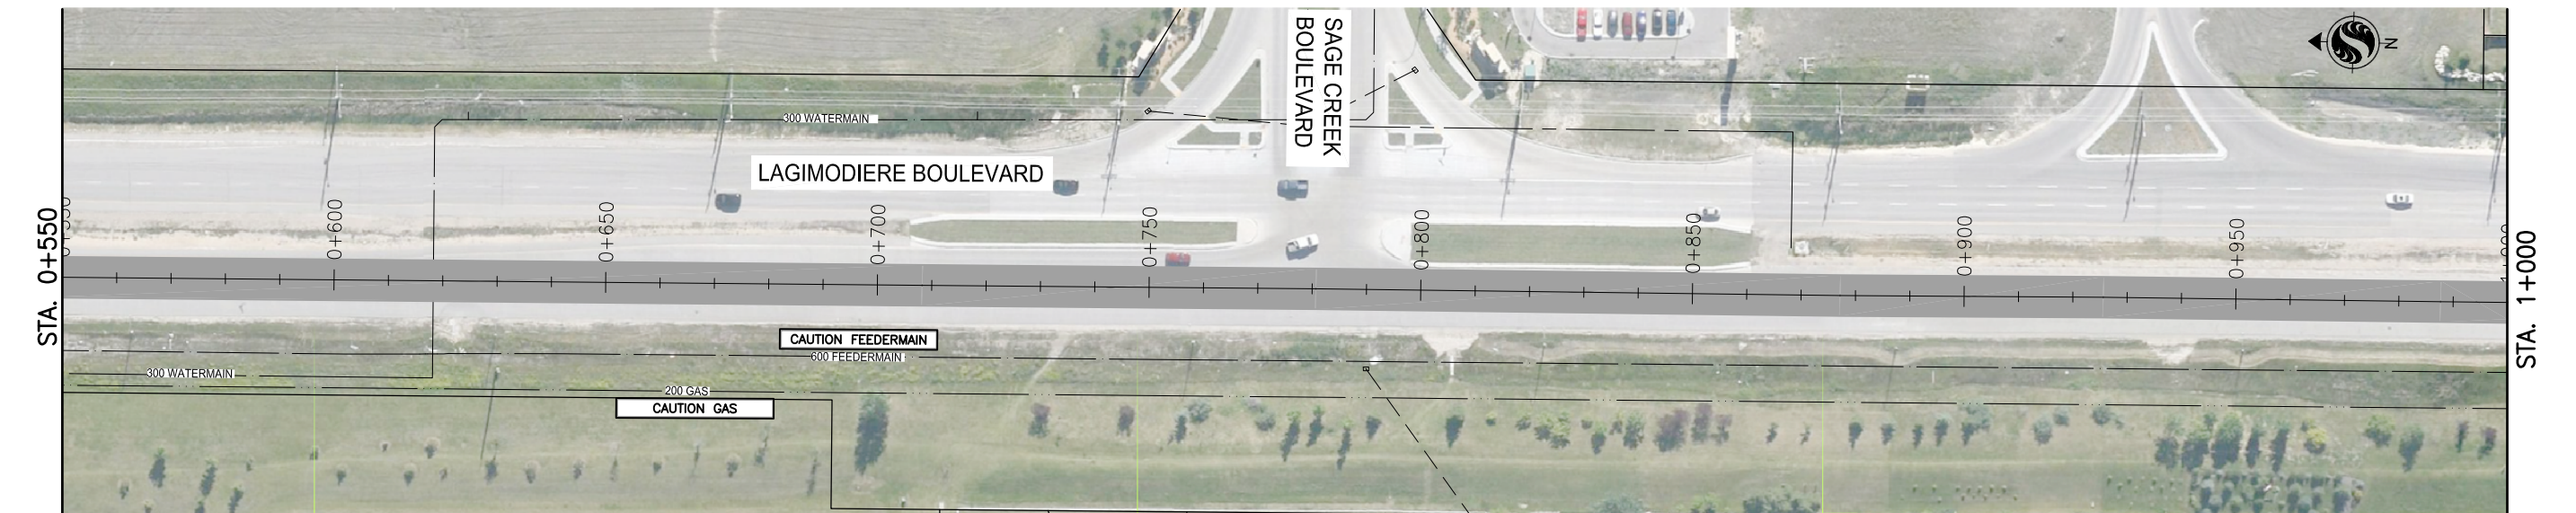

NOTES

1. ALL PARTIAL DEPTH JOINT REPAIRS, FULL DEPTH JOINT REPAIRS, AND SLAB REPAIR(S) WILL BE IDENTIFIED AND MARKED ON SITE BY THE CONTRACT ADMINISTRATOR.
2. THE CONTRACTOR WILL ARRANGE WITH THE CONTRACT ADMINISTRATOR AN ON SITE WALK THROUGH TO VERIFY ALL REPAIR LOCATIONS.

METRIC

WHOLE NUMBERS INDICATE MILLIMETRES
DECIMALIZED NUMBERS INDICATE METRES



Certificate of Authorization
Stantec Consulting Ltd.
No. 1301

LEGEND ASPHALT OVERLAY CONCRETE PAVEMENT PRESERVATION NOTE: LOCATION OF UNDERGROUND STRUCTURES AS SHOWN ARE BASED ON THE BEST INFORMATION AVAILABLE BUT NO GUARANTEE IS GIVEN THAT ALL EXISTING UTILITIES ARE SHOWN OR THAT THE GIVEN LOCATIONS ARE EXACT. CONFIRMATION OF EXISTENCE AND EXACT LOCATION OF ALL SERVICES MUST BE OBTAINED FROM THE INDIVIDUAL UTILITIES BEFORE PROCEEDING WITH CONSTRUCTION.	B.M. ELEV. <table border="1"> <tr><td> </td><td> </td><td> </td><td> </td></tr> <tr><td> </td><td> </td><td> </td><td> </td></tr> <tr><td> </td><td> </td><td> </td><td> </td></tr> <tr><td> </td><td> </td><td> </td><td> </td></tr> </table>																	 Stantec Consulting Ltd. 905 Waverley Street, Winnipeg, Manitoba Tel 204-489-5900 Fax 204-453-9012	ENGINEER'S SEAL REGISTERED PROFESSIONAL ENGINEER CONSULTANT DRAWING NO. C-106	 THE CITY OF WINNIPEG PUBLIC WORKS DEPARTMENT STREETS MAINTENANCE DIVISION LAGIMODIERE BOULEVARD SB BISHOP GRANDIN BLVD. TO WARDE AVE. STA. 0+100 TO STA. 1+000 CONCRETE PAVEMENT PRESERVATION	SHEET OF 6 8
<table border="1"> <tr> <td>DESIGNED BY</td> <td>B.Q.D.</td> <td>CHECKED BY</td> <td>D.J.M.</td> </tr> <tr> <td>DRAWN BY</td> <td>B.Q.D.</td> <td>APPROVED BY</td> <td>S.B.C.</td> </tr> <tr> <td>HOR. SCALE:</td> <td>1:1250</td> <td>RELEASED FOR CONSTRUCTION:</td> <td> </td> </tr> <tr> <td>VERTICAL:</td> <td>--</td> <td>DATE</td> <td> </td> </tr> </table>	DESIGNED BY	B.Q.D.	CHECKED BY	D.J.M.	DRAWN BY	B.Q.D.	APPROVED BY	S.B.C.	HOR. SCALE:	1:1250	RELEASED FOR CONSTRUCTION:		VERTICAL:	--	DATE		CAD FILE DRAWING NUMBER 06030c-101-xxx.DWG CITY DRAWING NUMBER				
DESIGNED BY	B.Q.D.	CHECKED BY	D.J.M.																		
DRAWN BY	B.Q.D.	APPROVED BY	S.B.C.																		
HOR. SCALE:	1:1250	RELEASED FOR CONSTRUCTION:																			
VERTICAL:	--	DATE																			
<table border="1"> <tr> <td>NO.</td> <td>ISSUED FOR TENDER</td> <td>DATE</td> <td>BY</td> </tr> <tr> <td>1</td> <td>ISSUED FOR TENDER</td> <td>13/05/06</td> <td>S.B.C.</td> </tr> <tr> <td>0</td> <td>ISSUED FOR REVIEW</td> <td>13/04/16</td> <td>V.M.M.</td> </tr> <tr> <td>NO.</td> <td>REVISIONS</td> <td>DATE</td> <td>BY</td> </tr> </table>	NO.	ISSUED FOR TENDER	DATE	BY	1	ISSUED FOR TENDER	13/05/06	S.B.C.	0	ISSUED FOR REVIEW	13/04/16	V.M.M.	NO.	REVISIONS	DATE	BY	DATE 13.04.09	DATE	CONCRETE PAVEMENT PRESERVATION	CONCRETE PAVEMENT PRESERVATION	
NO.	ISSUED FOR TENDER	DATE	BY																		
1	ISSUED FOR TENDER	13/05/06	S.B.C.																		
0	ISSUED FOR REVIEW	13/04/16	V.M.M.																		
NO.	REVISIONS	DATE	BY																		