


BID OPPORTUNITY NO.: 384-2013

2013 STREETS MAINTENANCE PRESERVATION PROGRAM

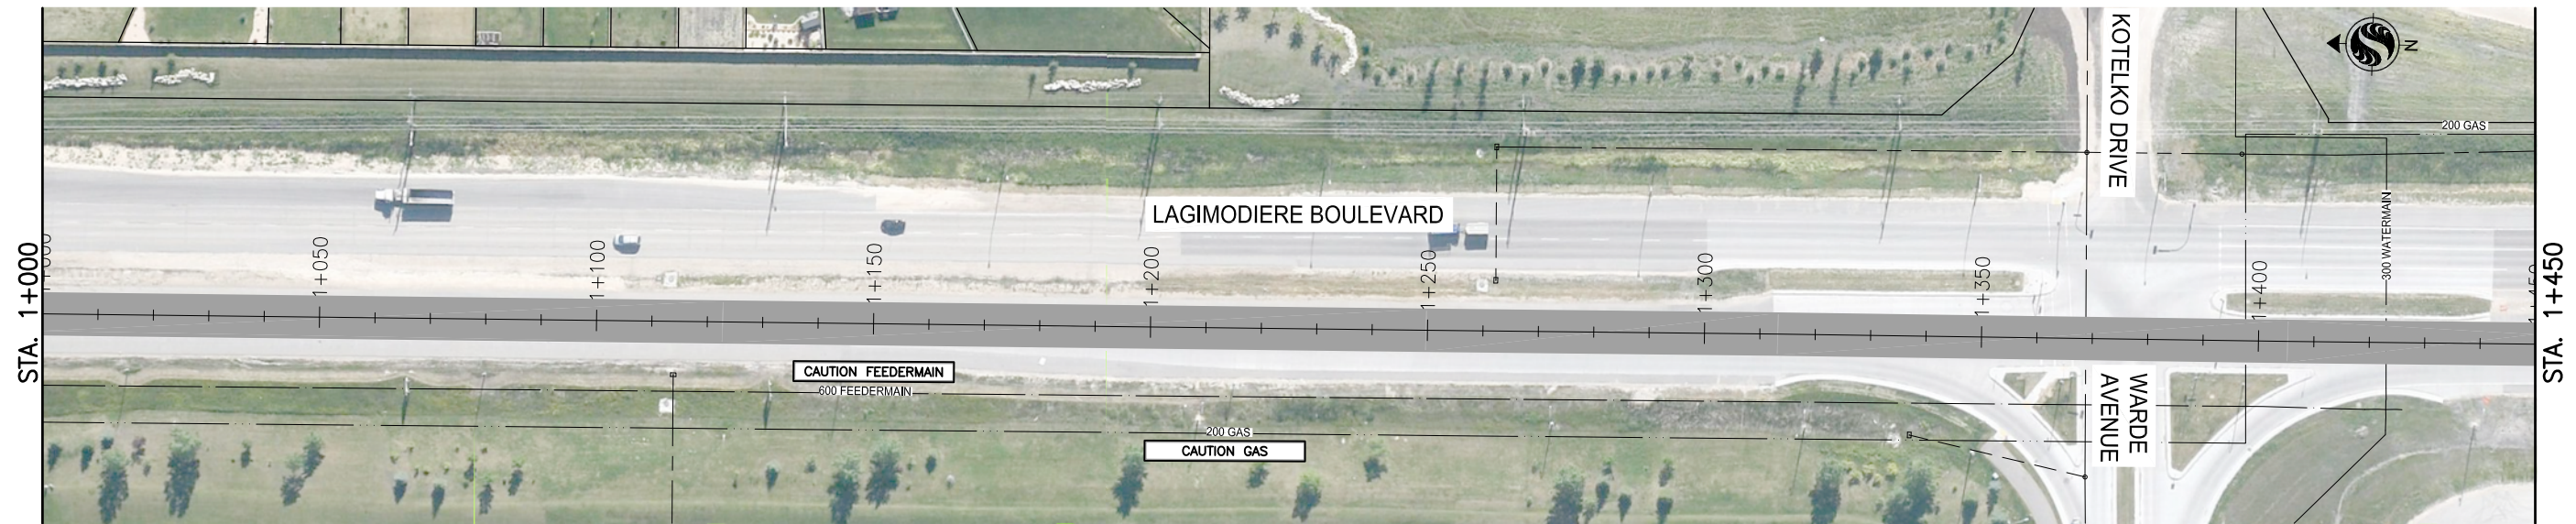

NOTES

1. ALL PARTIAL DEPTH JOINT REPAIRS, FULL DEPTH JOINT REPAIRS, AND SLAB REPAIR(S) WILL BE IDENTIFIED AND MARKED ON SITE BY THE CONTRACT ADMINISTRATOR.
2. THE CONTRACTOR WILL ARRANGE WITH THE CONTRACT ADMINISTRATOR AN ON SITE WALK THROUGH TO VERIFY ALL REPAIR LOCATIONS.



Certificate of Authorization

Stantec Consulting Ltd.

No. 1301

METRIC

WHOLE NUMBERS INDICATE MILLIMETRES
DECIMALIZED NUMBERS INDICATE METRES

LEGEND

ASPHALT OVERLAY

CONCRETE PAVEMENT PRESERVATION

NOTE:
LOCATION OF UNDERGROUND STRUCTURES AS SHOWN ARE BASED ON THE BEST INFORMATION AVAILABLE BUT NO GUARANTEE IS GIVEN THAT ALL EXISTING UTILITIES ARE SHOWN OR THAT THE GIVEN LOCATIONS ARE EXACT. CONFIRMATION OF EXISTENCE AND EXACT LOCATION OF ALL SERVICES MUST BE OBTAINED FROM THE INDIVIDUAL UTILITIES BEFORE PROCEEDING WITH CONSTRUCTION.

NO.	REVISIONS	DATE	BY
1	ISSUED FOR TENDER	13/05/06	S.B.C.
0	ISSUED FOR REVIEW	13/04/16	V.M.M.

Stantec Consulting Ltd.
905 Waverley Street, Winnipeg, Manitoba
Tel 204-489-5900 Fax 204-453-9012

DESIGNED BY	B.Q.D.	CHECKED BY	D.J.M.
DRAWN BY	B.Q.D.	APPROVED BY	S.B.C.
HOR. SCALE:	1:1250	RELEASED FOR CONSTRUCTION:	
VERTICAL:	--	DATE	13.04.09

ENGINEER'S SEAL

CONSULTANT DRAWING NO.
C-107

THE CITY OF WINNIPEG
PUBLIC WORKS DEPARTMENT
STREETS MAINTENANCE DIVISION

LAGIMODIERE BOULEVARD SB
BISHOP GRANDIN BLVD. TO WARDE AVE.
STA. 1+000 TO STA. 1+875
CONCRETE PAVEMENT PRESERVATION

SHEET	OF
7	8
CAD FILE DRAWING NUMBER 06030c-101-xxx.DWG	
CITY DRAWING NUMBER	