



THE CITY OF WINNIPEG

PUBLIC WORKS DEPARTMENT
STREETS MAINTENANCE DIVISION


STREETS MAINTENANCE PRESERVATION PROGRAM 2013

ASPHALT OVERLAYS AND CONCRETE PAVEMENT
PRESERVATIONS

BID OPPORTUNITY 384-2013

DRAWING LIST

DWG NO.	DESCRIPTION	SHEET	SHEET	SHEET
	COVER SHEET AND DRAWING LIST			
C-101	WILKES AVENUE - FAIRMONT RD. TO SHAFTESBURY BLVD. - STA. 0+100 TO STA. 1+600 - ASPHALT OVERLAY	1	OF	8
C-102	WILKES AVENUE - FAIRMONT RD. TO SHAFTESBURY BLVD. - STA. 1+600 TO STA. 2+977 - ASPHALT OVERLAY	2	OF	8
C-103	MOUNTAIN AVENUE - ARLINGTON ST. TO MCGREGOR ST. - STA. 0+100 TO STA. 0+690 - ASPHALT OVERLAY	3	OF	8
C-104	WELLINGTON CRESCENT - HUGO ST. TO STRADBROOK AVE. - STA. 0+100 TO STA. 0+359 - ASPHALT OVERLAY	4	OF	8
C-105	SHERBROOK STREET - NOTRE DAME AVE. TO WILLIAM AVE. - STA. 0+100 TO STA. 0+466 - ASPHALT OVERLAY	5	OF	8
C-106	LAGIMODIERE BOULEVARD SB - BISHOP GRANDIN BLVD. TO WARDE AVE. - STA. 0+100 TO STA. 1+000 - CONCRETE PAVEMENT PRESERVATION	6	OF	8
C-107	LAGIMODIERE BOULEVARD SB - BISHOP GRANDIN BLVD. TO WARDE AVE. - STA. 1+000 TO STA. 1+875 - CONCRETE PAVEMENT PRESERVATION	7	OF	8
C-108	WILKES AVENUE - VICTOR LEWIS DR. TO WAVERLEY ST. - STA. 0+100 TO STA. 0+613 - CONCRETE PAVEMENT PRESERVATION	8	OF	8

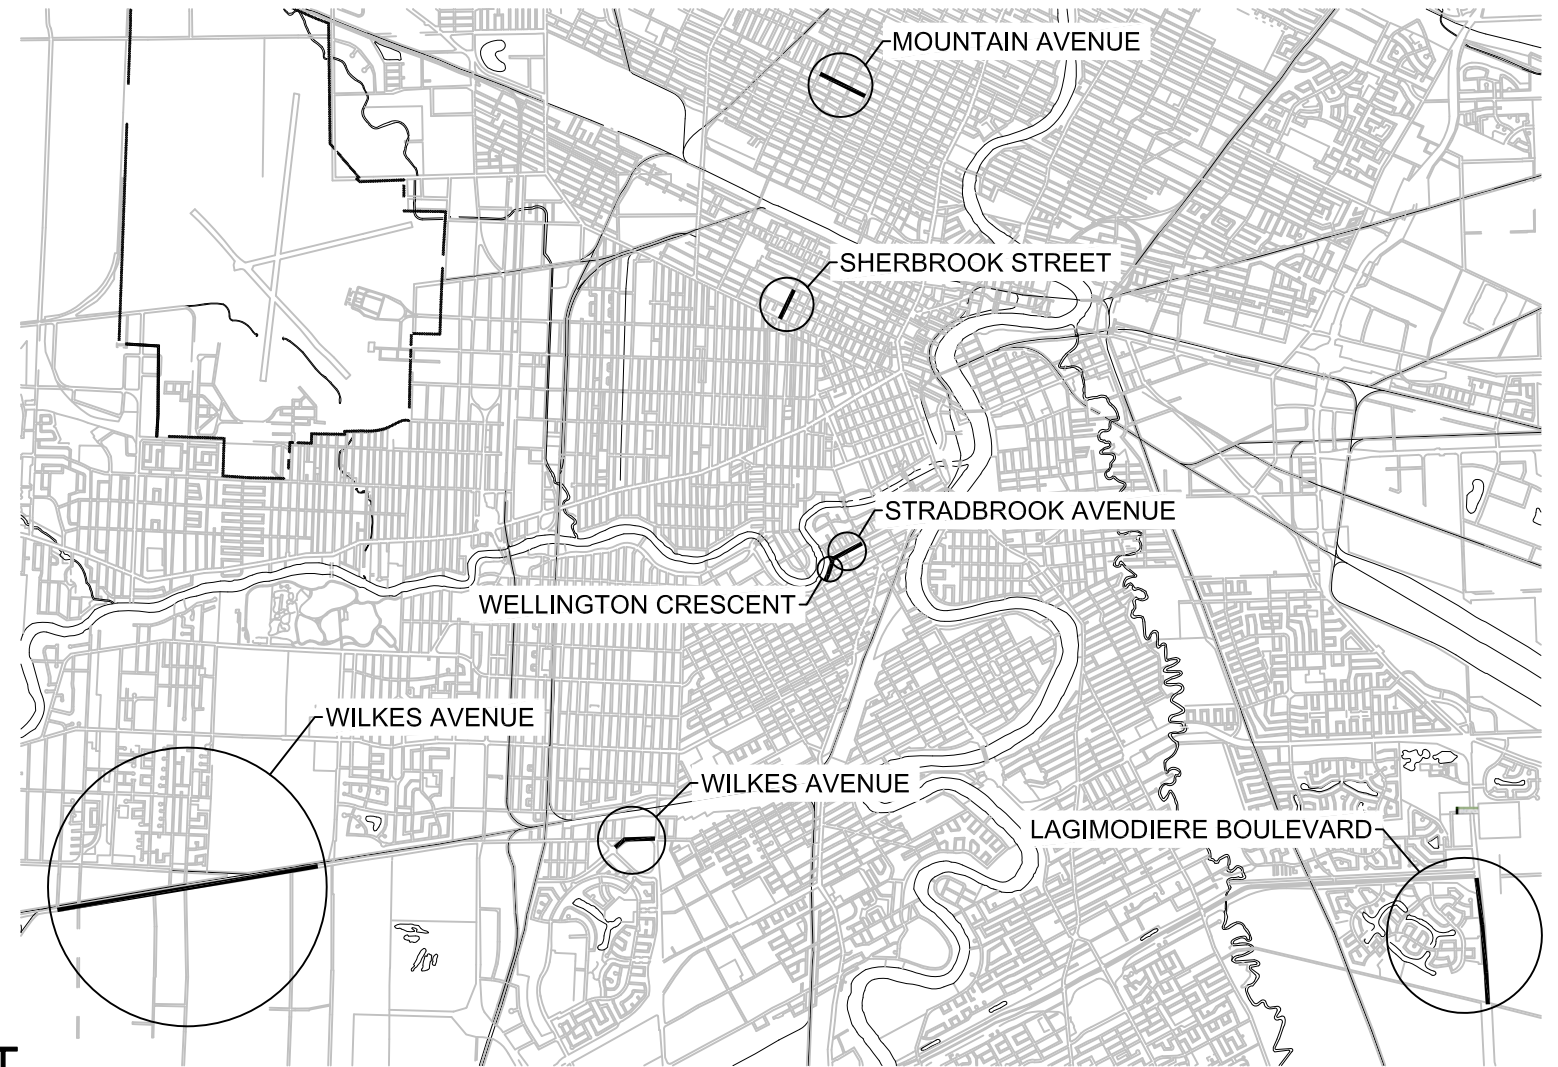

KEY PLAN

RELEASED FOR CONSTRUCTION BY:
COLIN TITCHKOSKY DATE:



DESIGN TEAM

THE INFORMATION CONTAINED ON THIS DRAWING HAS BEEN PREPARED SOLELY FOR THE OWNER FOR USE ON THIS PROJECT AND IS COPYRIGHTED. ANY UNAUTHORIZED USE OF THIS INFORMATION IS A BREACH OF COPYRIGHT AND WILL BE PURSUED AS SUCH. USE OF THE INFORMATION ON THIS DRAWING IN WHOLE OR IN PART OTHER THAN FOR THE INTENDED PURPOSE IS AT THE SOLE RISK OF THE USER.

Stantec Consulting Ltd.

WINNIPEG MANITOBA

CONSULTANT DRAWING No.
G-001