
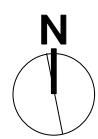


CONTRACTOR TO CONFIRM ALL DIMENSIONS AND REPORT ANY DISCREPANCIES TO CONTRACT ADMINISTRATOR PRIOR TO CONSTRUCTION. LOCATION OF UNDERGROUND STRUCTURES AS SHOWN ARE BASED ON THE BEST INFORMATION AVAILABLE BUT NO GUARANTEE IS GIVEN THAT ALL EXISTING UTILITIES ARE SHOWN OR THAT THE GIVEN LOCATIONS ARE EXACT. CONFIRMATION OF EXISTENCE AND EXACT LOCATION OF ALL SERVICES MUST BE OBTAINED FROM THE INDIVIDUAL UTILITIES BEFORE PROCEEDING WITH CONSTRUCTION.

NOTES:

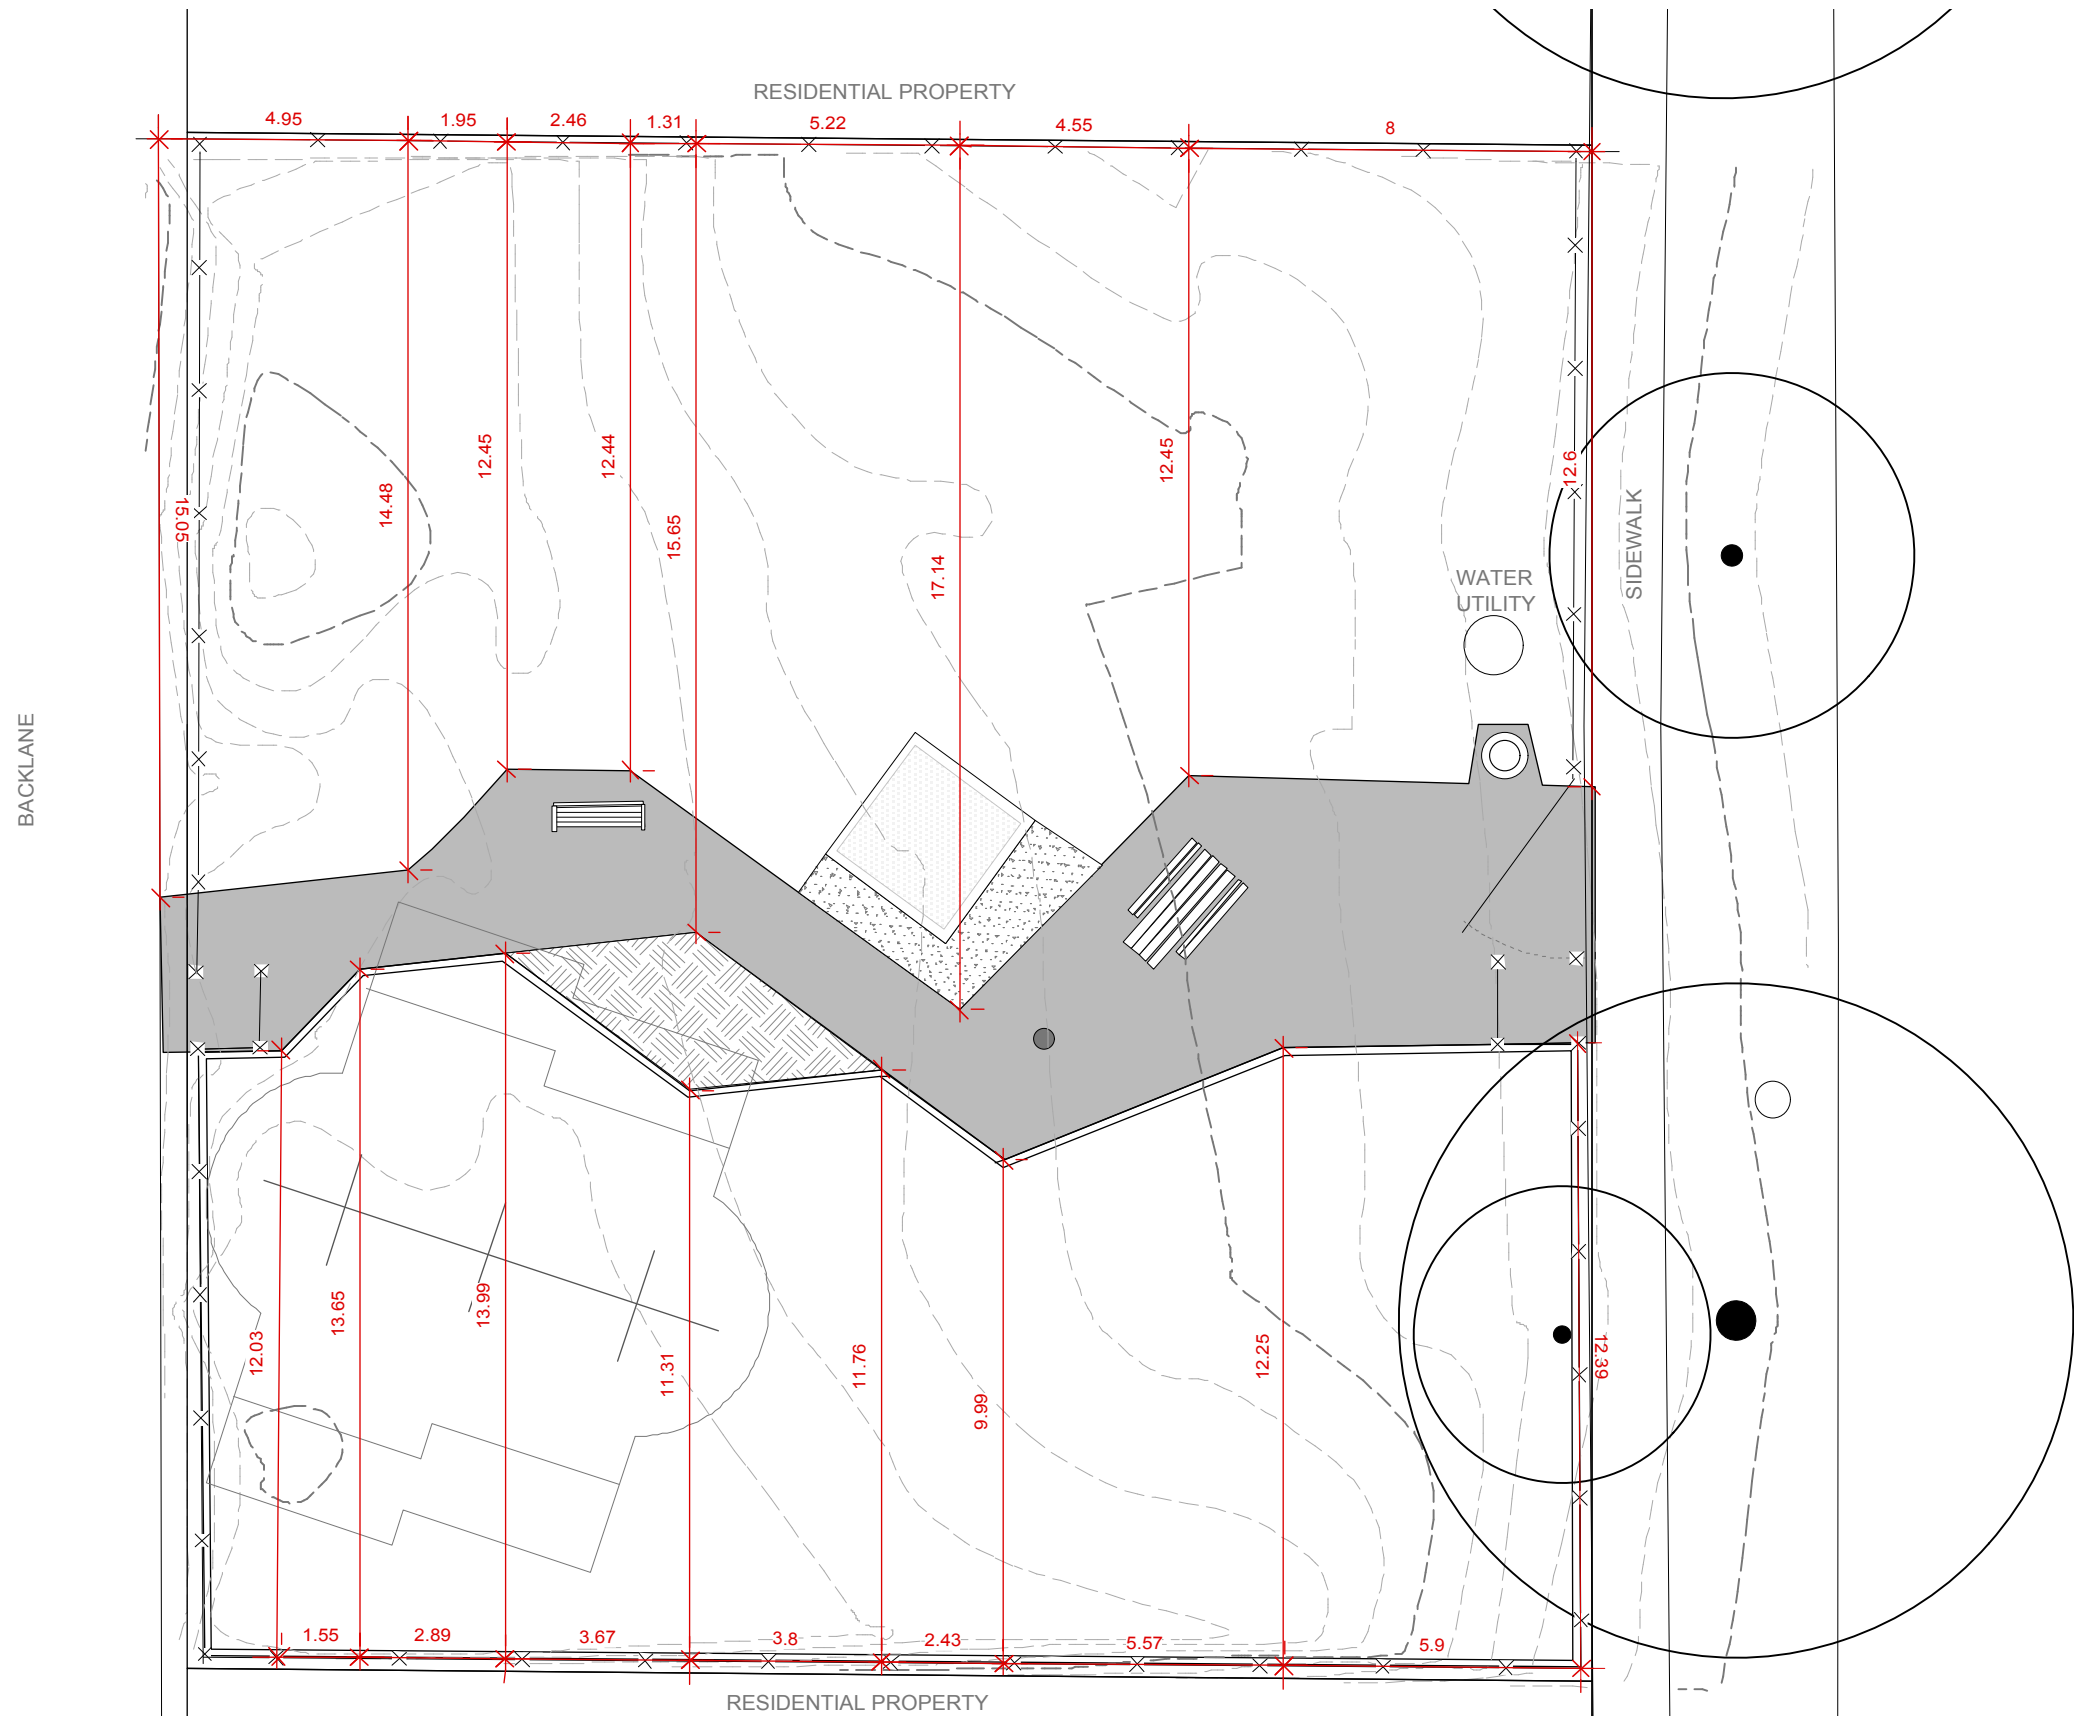

DESIGNED BY IL	CHECKED BY
DRAWN BY IL	APPROVED BY
HORIZ. SCALE VERT. SCALE 1 : 150	
DATE MAY 2013	
MANAGER, PARK AND OPEN SPACES	DATE
MANAGER, URBAN DESIGN DIVISION	DATE
DRAWING TITLE SPENCE TOT LOT PLAYGROUND REDEVELOPMENT LAYOUT	

SITE ADDRESS 636 Spence Street	DRAWING NO. S.43-E
BID OPPORTUNITY NO. 398-2013	