


BID OPPORTUNITY NO.: 402-2013

2013 STREETS MAINTENANCE PRESERVATION PROGRAM

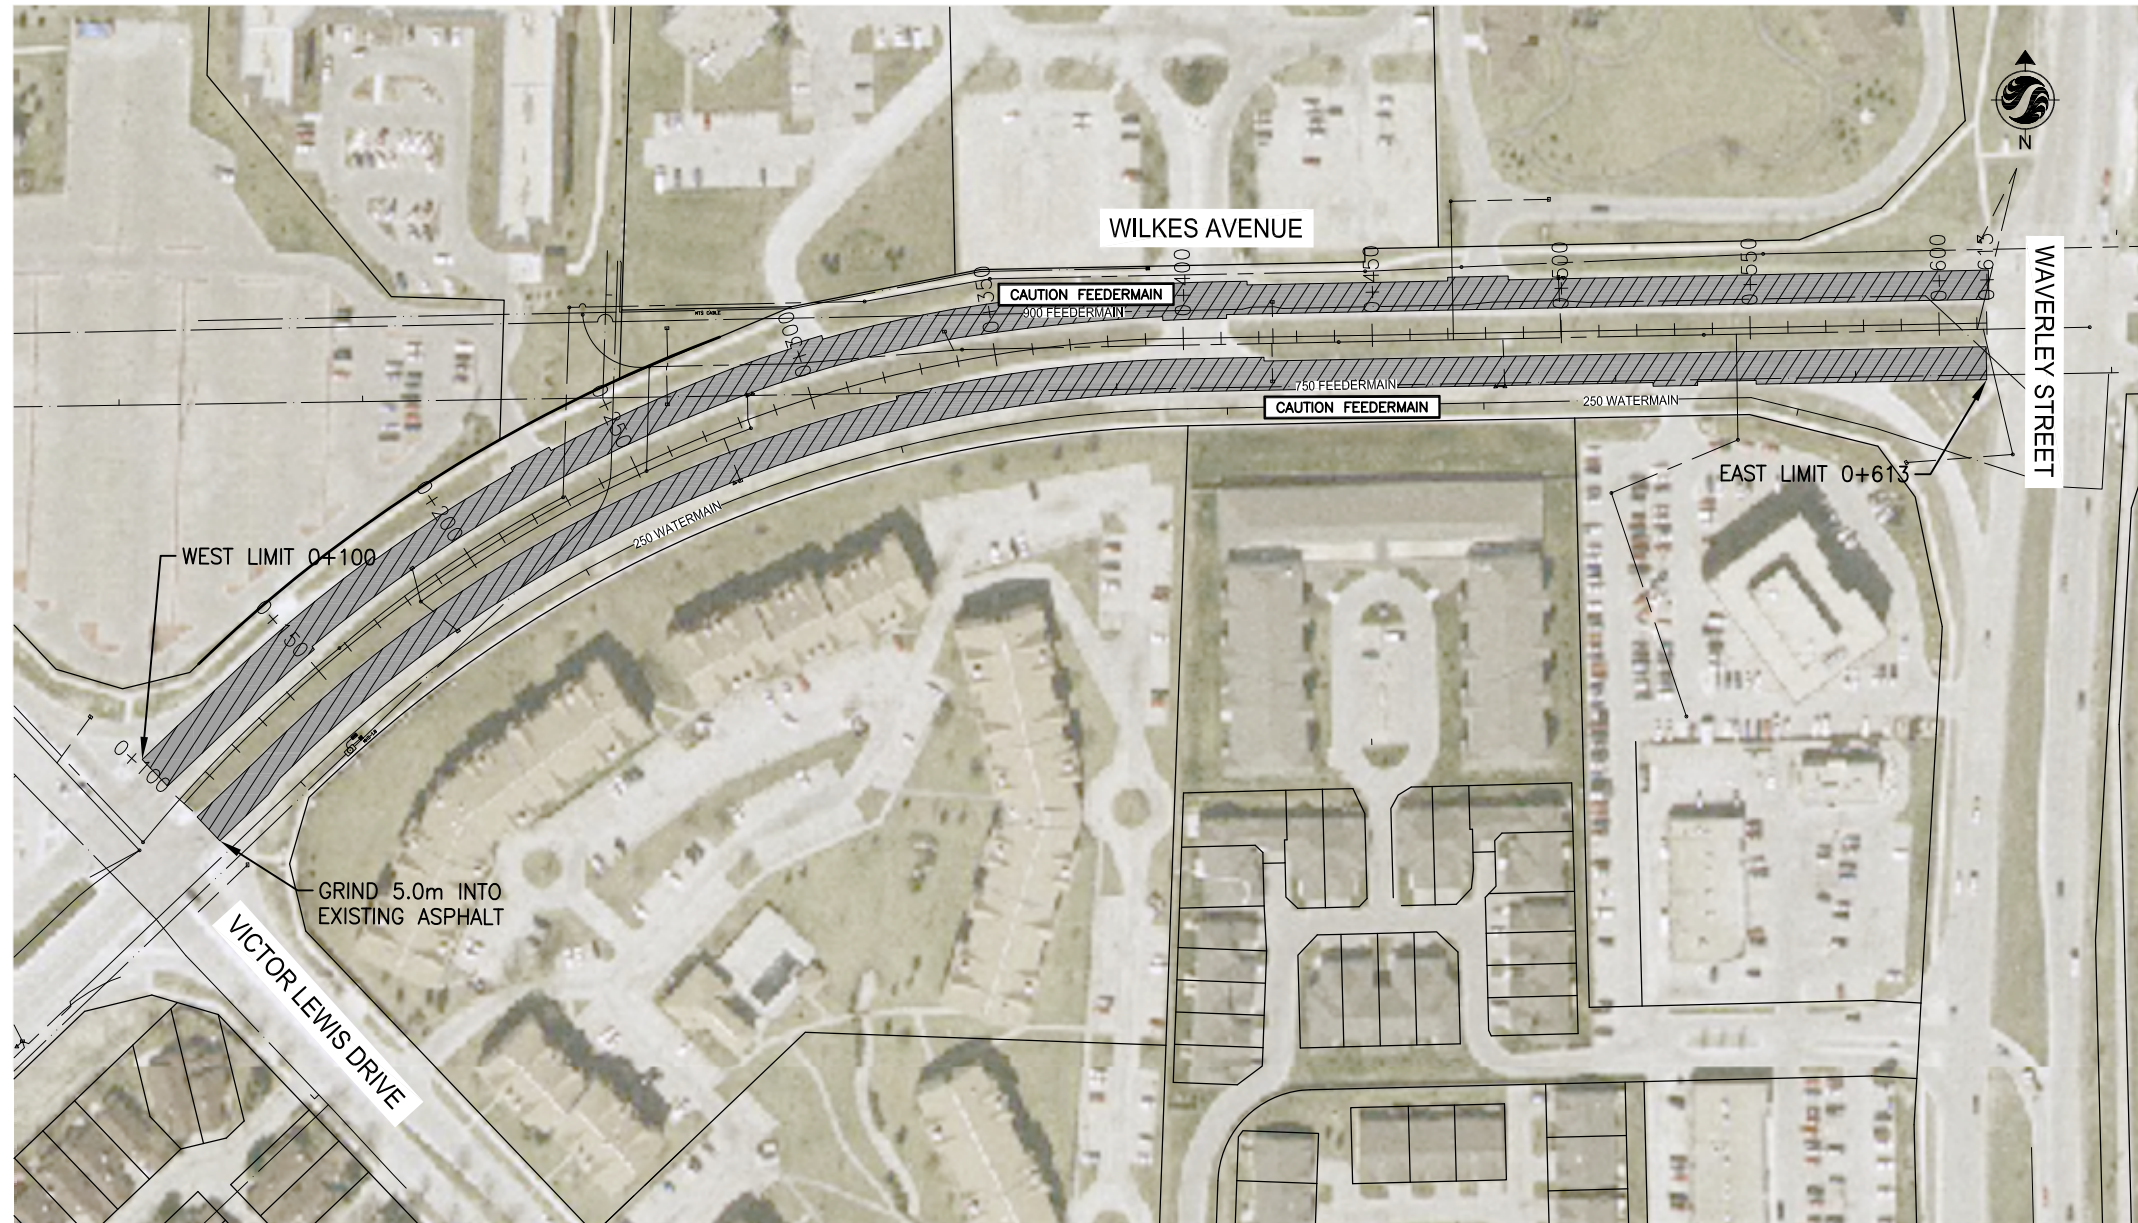

APEGM
 Certificate of Authorization
 Stantec Consulting Ltd.
 No. 1301

METRIC

WHOLE NUMBERS INDICATE MILLIMETRES
 DECIMALIZED NUMBERS INDICATE METRES

LEGEND
DIAMOND GRINDING
DIAMOND GRINDING W/ SLURRY DEPOSITED ON SIDE SLOPES

NOTE:
 LOCATION OF UNDERGROUND STRUCTURES AS SHOWN ARE BASED ON THE BEST INFORMATION AVAILABLE BUT NO GUARANTEE IS GIVEN THAT ALL EXISTING UTILITIES ARE SHOWN OR THAT THE GIVEN LOCATIONS ARE EXACT. CONFIRMATION OF EXISTENCE AND EXACT LOCATION OF ALL SERVICES MUST BE OBTAINED FROM THE INDIVIDUAL UTILITIES BEFORE PROCEEDING WITH CONSTRUCTION.

| NO. | REVISIONS | DATE | BY |
|-----|-------------------|----------|--------|
| 1 | ISSUED FOR TENDER | 13/05/17 | S.B.C. |
| 0 | ISSUED FOR REVIEW | 13/04/16 | V.M.M. |

Stantec Consulting Ltd.
 905 Waverley Street, Winnipeg, Manitoba
 Tel 204-489-5900 Fax 204-453-9012

| | |
|-----------------------|----------------------------|
| DESIGNED BY B.Q.D. | CHECKED BY D.J.M. |
| DRAWN BY B.Q.D. | APPROVED BY S.B.C. |
| HOR. SCALE: 1:2000 | RELEASED FOR CONSTRUCTION: |
| VERTICAL: -- | DATE |

DATE 13.04.09

ENGINEER'S SEAL

 REGISTERED PROFESSIONAL ENGINEER
 CONSULTANT DRAWING NO.
C-203

THE CITY OF WINNIPEG
 PUBLIC WORKS DEPARTMENT
 STREETS MAINTENANCE DIVISION

WILKES AVENUE
 VICTOR LEWIS DR. TO WAVERLEY ST.
 STA. 0+100 TO STA. 0+613
 DIAMOND GRINDING

| | |
|---|----|
| SHEET | OF |
| 3 | 3 |
| CAD FILE DRAWING NUMBER 06030c-201-xxx.DWG | |
| CITY DRAWING NUMBER | |