



**EGRESS LADDER "A" - NORTH EAST CORNER**  
SCALE: 3/8"=1'-0"

**EGRESS LADDER "B" - SOUTH EAST CORNER**  
SCALE: 3/8"=1'-0"

REVISIONS		
0	ISSUED FOR REVIEW	
1	ISSUED FOR CONSTRUCTION	29JUL2013
2	ISSUED FOR TENDER	07AUG2013

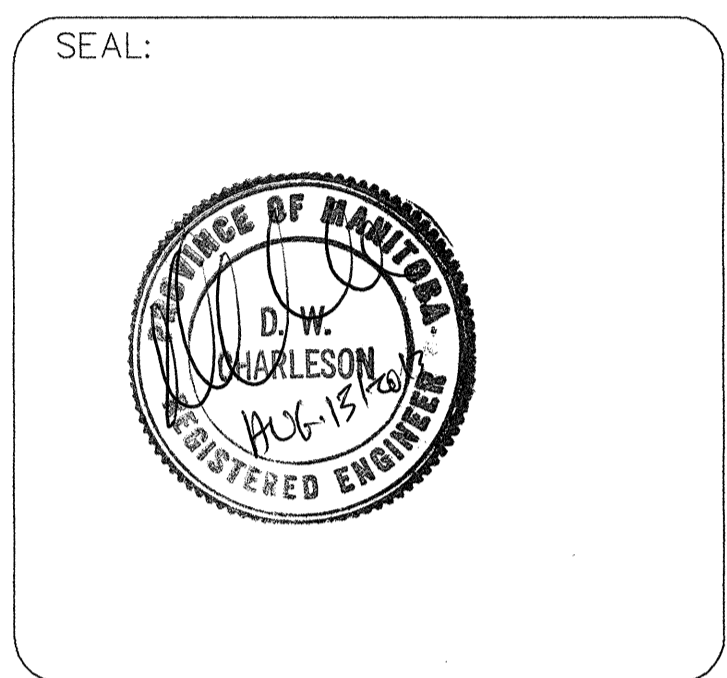

**CHARLESON ENGINEERING LIMITED**  
101-1200 PEMBINA HWY.  
WINNIPEG, MB. R3T 2A7  
TEL. (204) 895-1474

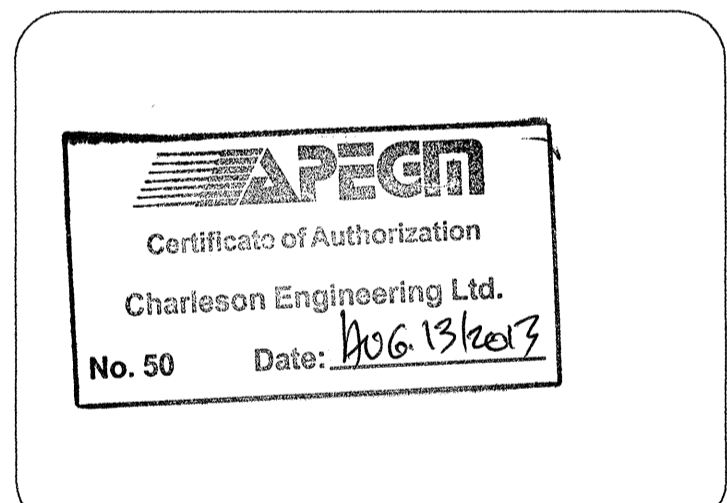

PROJECT:  
**PAN AM POOL CATWALK SAFETY IMPROVEMENTS**

DRAWING:  
**EGRESS LADDERS PLANS & DETAILS**

SCALE: AS SHOWN	DESIGNED BY: D.C.
DATE: JUNE 2013	DRAWN BY: LDM
SHEET: S-03	JOB NUMBER:
REV. <b>2</b>	