
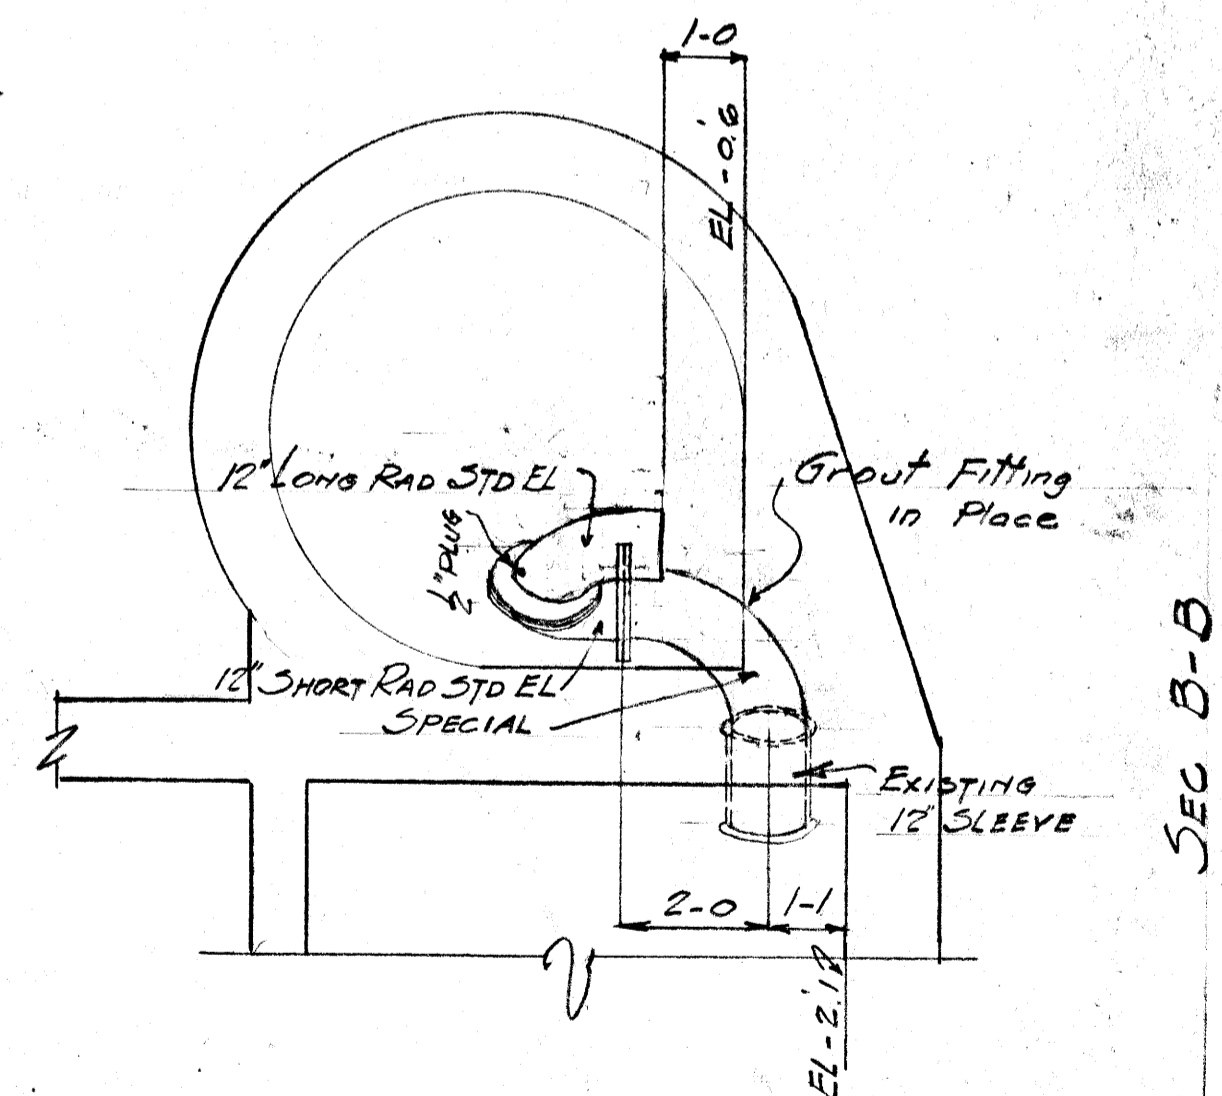


SECTIONAL PLAN THROUGH PUMP ROOM & SUMP.
SHOWING NEW SUCTION PIPING FOR PUMPS.

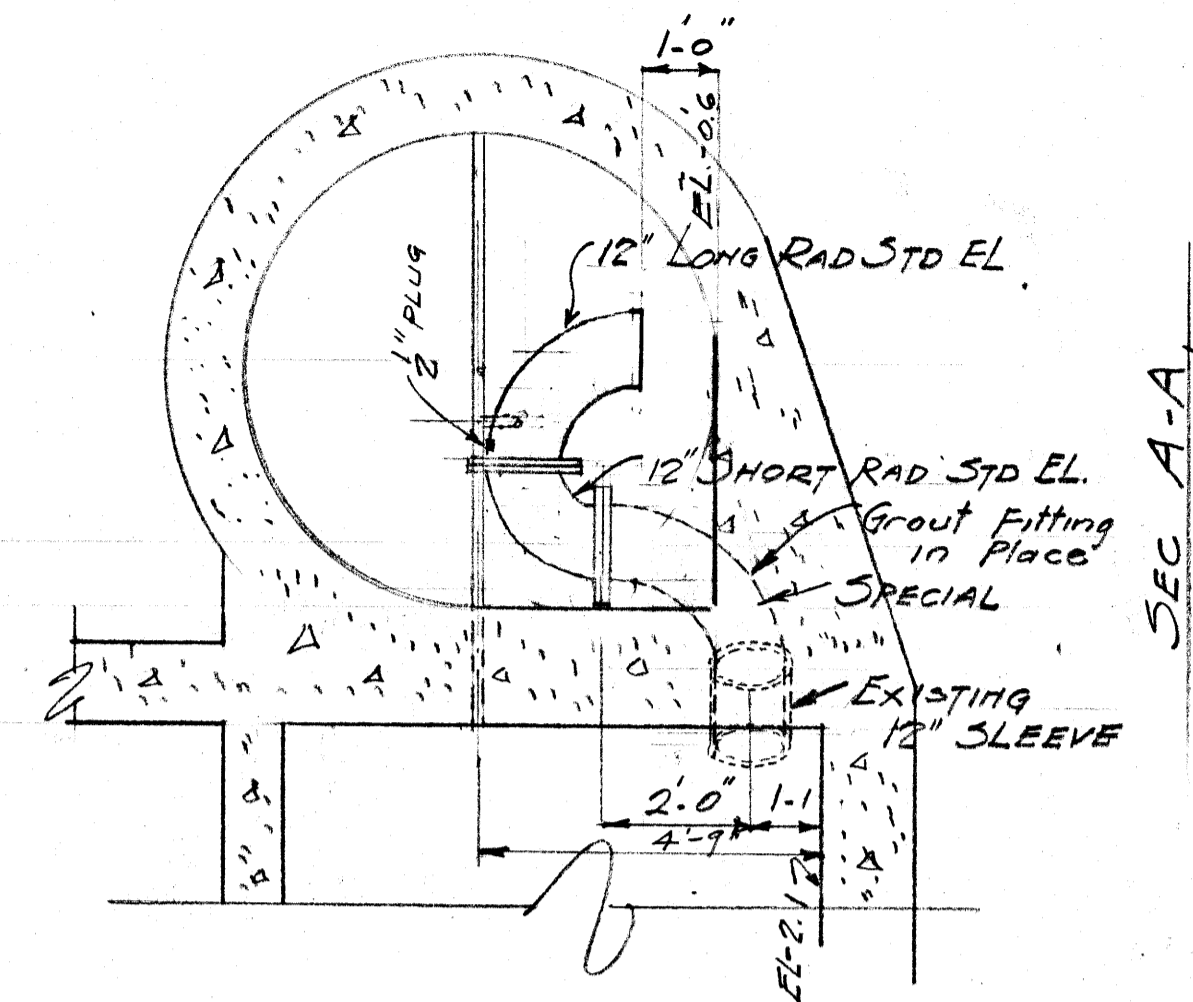

NOTE - ALL FITTINGS STD. C.I.

APPROVED FOR CONSTRUCTION
DATE.....
Approval of this drawing covers only the design and arrangement of material or equipment and does not in any way relieve the Contractor of any liability or responsibility.

GREATER WINNIPEG SANITARY DISTRICT			TITLE DETAILS OR REV.	
W. S. LEA ENGINEERING BOARD	Consulting Engineer	APPROVED	DATE	SUGGESTION PIPING FOR AUDREY ST. PUMPING STATION
W. P. SPEERSON, Chief Engineer				Scale: 3/4" = 1'-0" Date: AUG 5/68
NELSON BARNETT				Drawn By: JFM
J. W. BATTERSILL				Checked By: M. 91
C. E. LANDON				Approved By: [Signature]
W. D. HUBERT, Secretary				Approved By: [Signature]
NOTES:			Micro-Filmed 1965	

M-091