


B SIZE - 279mm x 432mm

LAST SAVE: 2013/01/15 - 11:53am
 PATH: M:\112577\0116\4ENG\48I&C\DD - General DWG\1-0102B-A0030-001-01.dwg

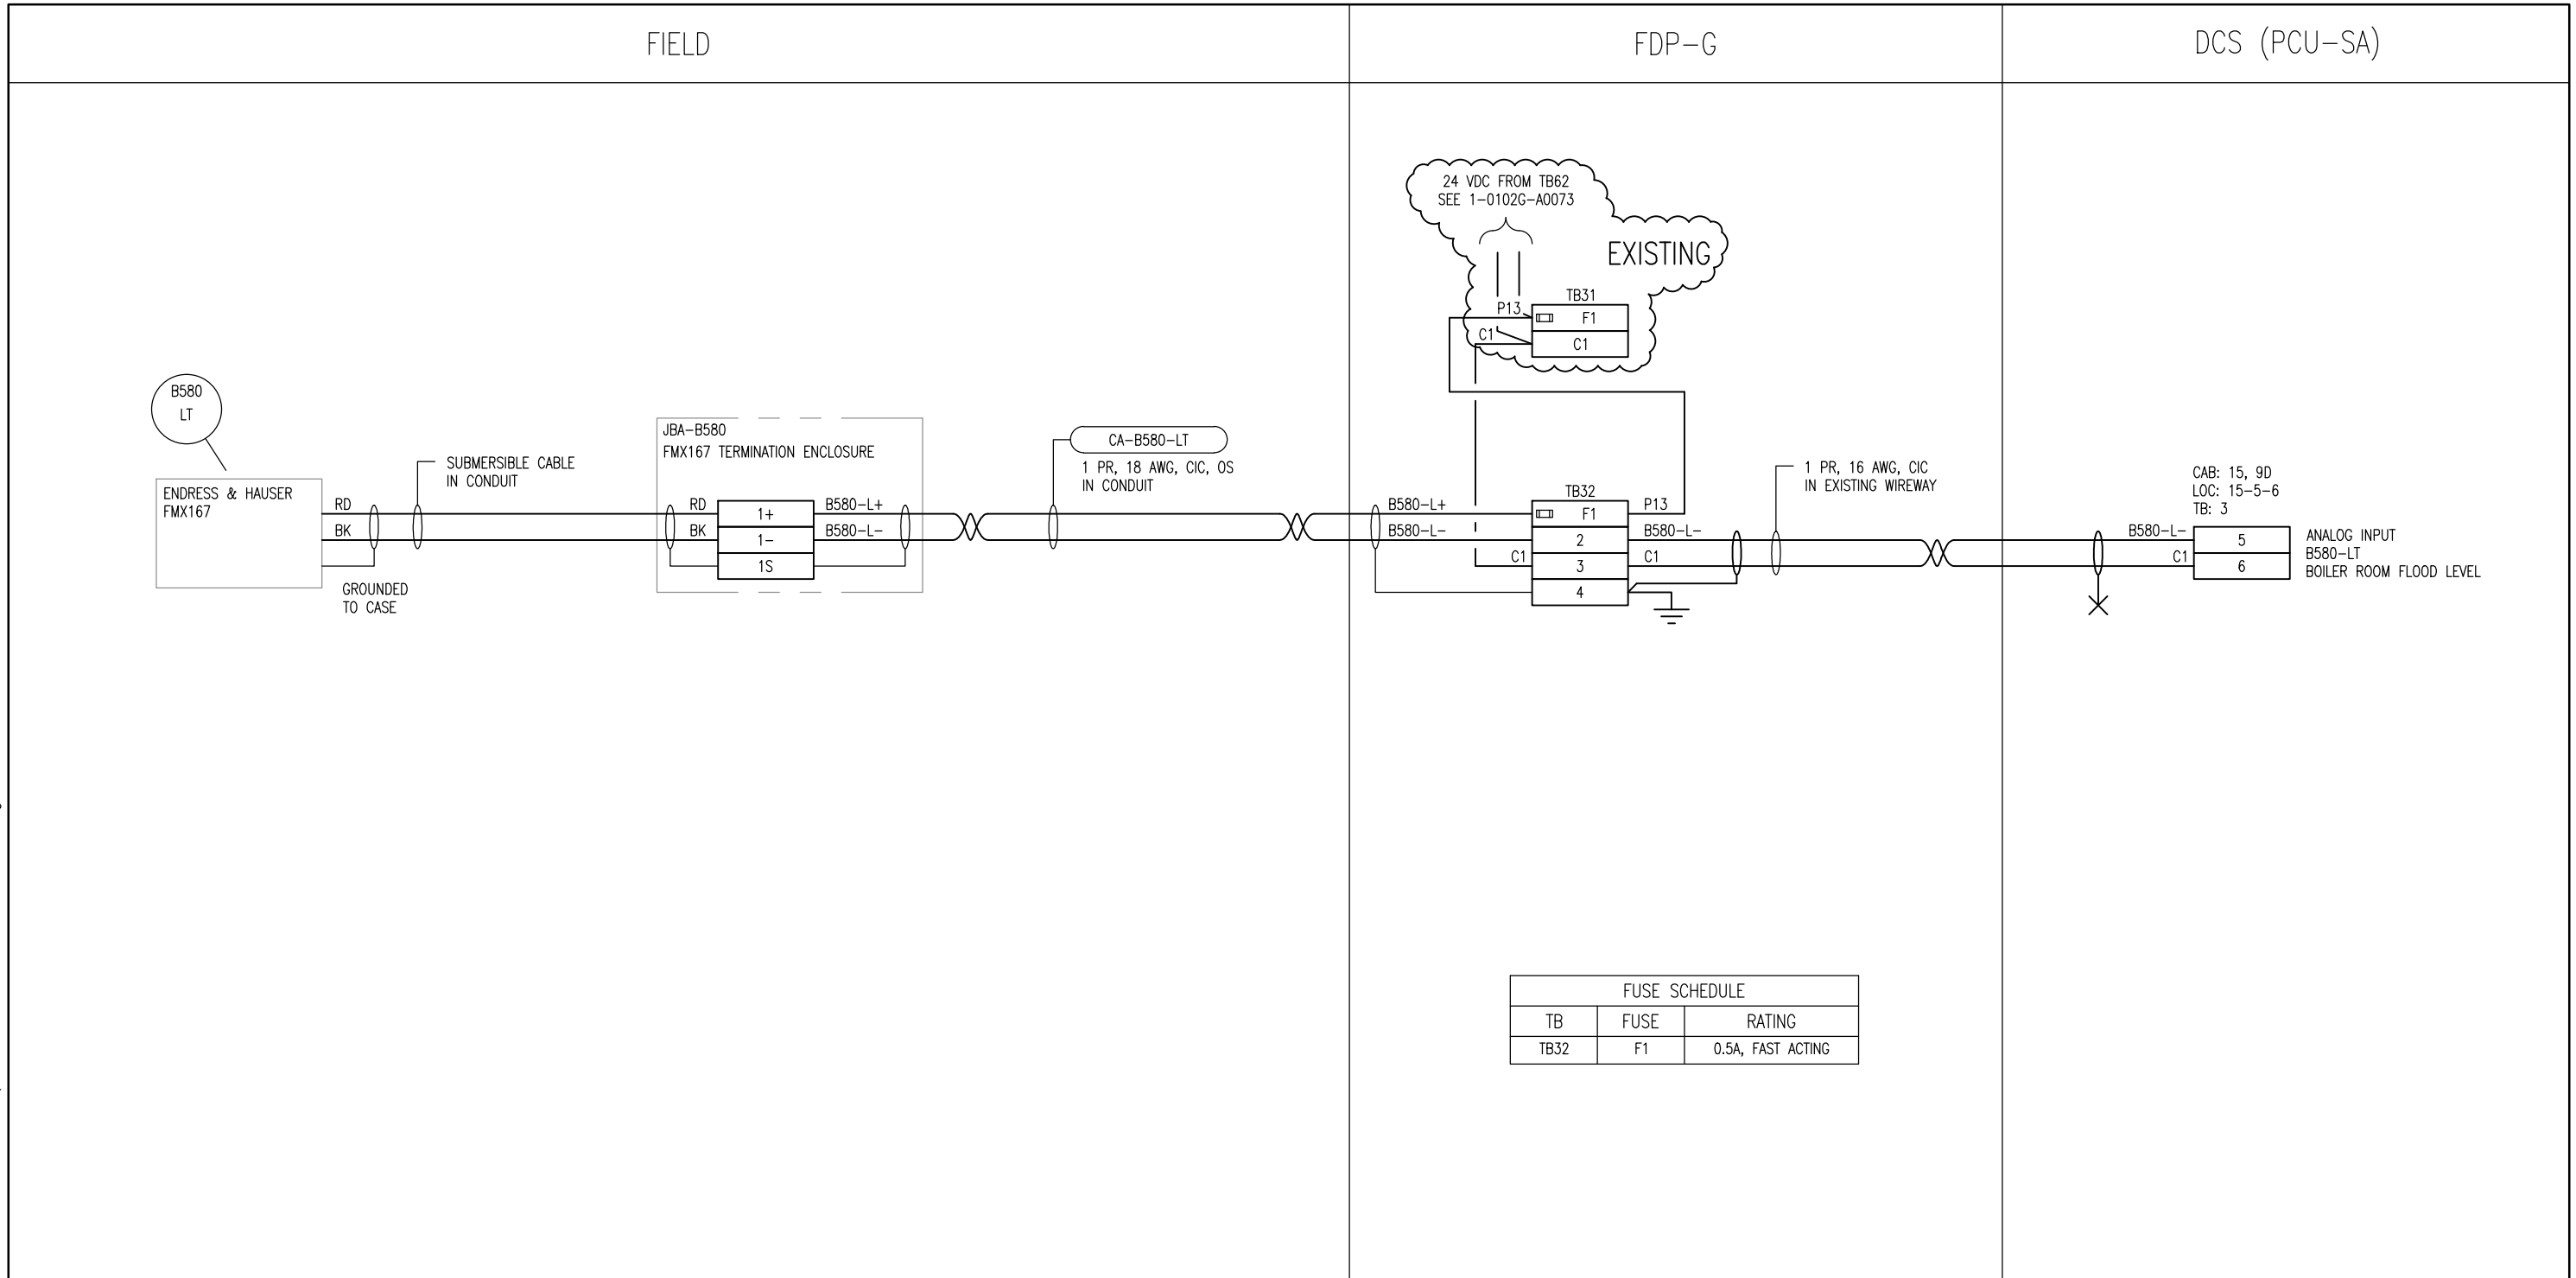

NOTES

- B580-LT IS CONNECTED TO PCU-SA TO ENSURE IT REMAINS AVAILABLE IN THE EVENT OF A BOILER ROOM FLOOD.



SNC-LAVALIN INC.
 148 Nature Park Way
 Winnipeg, MB, Canada R3P 0X7
 204-786-8080

ENGINEER'S SEAL

DESIGNED BY: T. CHURCH	CHECKED BY: C. REIMER
DRAWN BY: MJ. PERSSON	APPROVED BY: C. REIMER
SCALE: NTS	DATE: 2012/01/26
RELEASED FOR CONSTRUCTION	
BY: N. HARRINGTON	DATE: 2012/08/31
CONSULTANT NO.: 112577-0116-48DD-1001	

THE CITY OF WINNIPEG
 WATER AND WASTE DEPARTMENT

SOUTH END WATER POLLUTION CONTROL CENTRE
 VENTILATION AND MISCELLANEOUS UPGRADES
 LOOP DIAGRAM
 B580-LT
 BOILER ROOM FLOOD LEVEL TRANSMITTER

CITY DRAWING NUMBER	SHEET	REV.	SIZE
1-0102B-A0030	001	01	B