


CONSTRUCTION NOTES	
①	CONNECT NEW FLOOD PUMP TO SPARE STARTER IN SECTION 5F-2 OF MCC-2B.

DRAWING NUMBER	REFERENCE DRAWINGS
----------------	--------------------

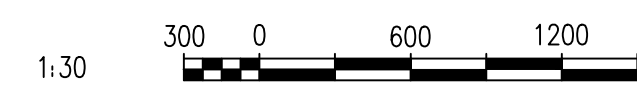

NO.	REVISIONS	DATE	DESIGN	CHECK
03	ADDED B580-SMP, BID OPP. 42-2013	2013/01/15	TMC	CJR
02	ADDED B580-SMP, BID OPP. 545-2012	2012/08/31	TMC	CJR
01	UPS MODIFICATIONS	2011/03/11	TMC	CJR
00	ISSUED FOR TENDER, BID OPP 837-2009	2009/12/07	-	NB

SNC-LAVALIN INC.
148 Nature Park Way
Winnipeg, MB, Canada R3P 0X7
204-786-8080

DESIGNED BY: EXISTING
DRAWN BY: E. BOHNCKE
SCALE: 1:30
DATE: 2009/12/07
CONSULTANT NO.: 112577-0105-47DD-0201

CHECKED BY: N. BRADDOO
APPROVED BY: C. REIMER
RELEASED FOR CONSTRUCTION BY: J. VEILLEUX
DATE: 2009/12/02

ENGINEER'S SEAL

THE CITY OF WINNIPEG
WATER AND WASTE DEPARTMENT

SOUTH END WATER POLLUTION CONTROL CENTRE
ESSENTIAL SYSTEM UPGRADES
PLAN LAYOUT
SERVICE BUILDING ELECTRICAL ROOM AND GENERATOR ROOM

CITY DRAWING NUMBER	SHEET	REV.	SIZE
1-0102B-E0006	001	03	A1