


NORTH CABINET
SCALE: 1 : 2

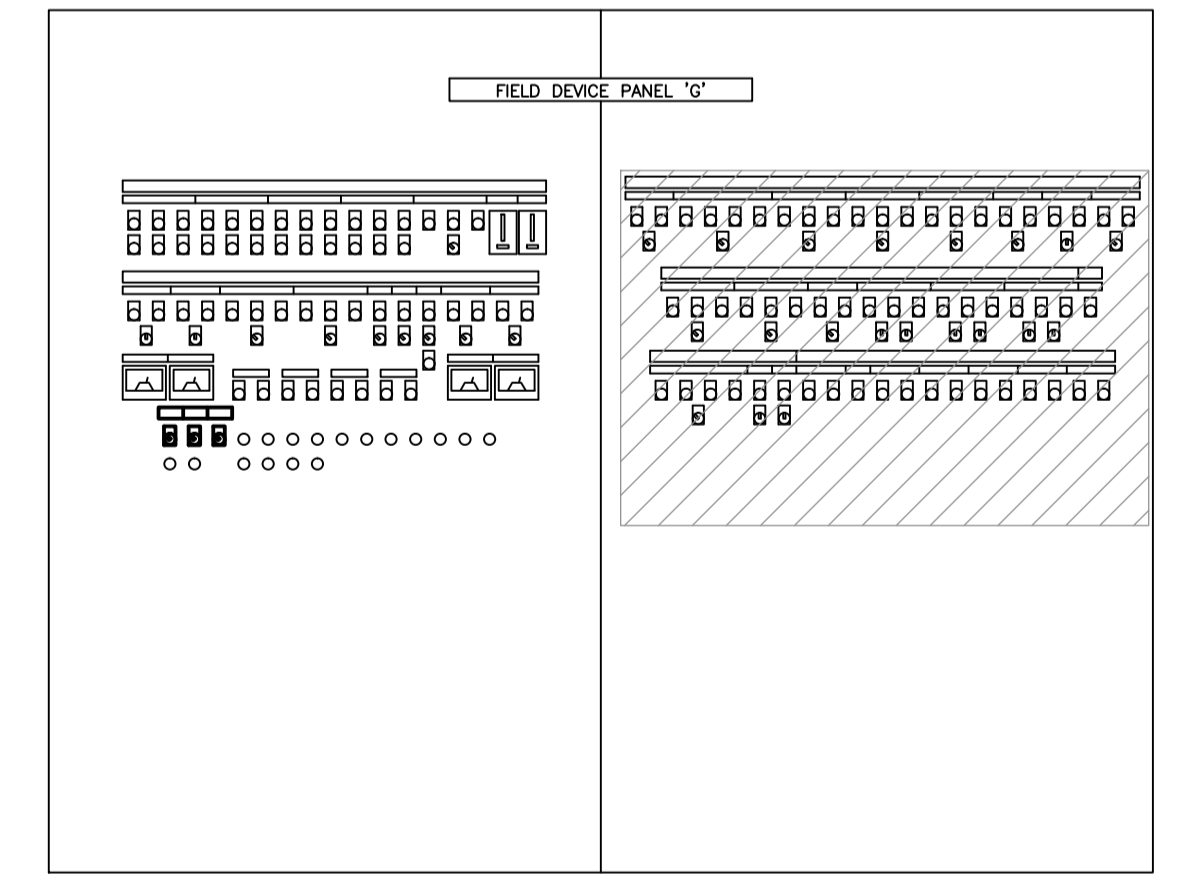

KEY PLAN
SCALE: 1:20

CONSTRUCTION NOTES

1. REMOVE LIGHTS AND SWITCHES. PROVIDE PLUGS FOR HOLES IN PANEL.

NOTES:

1. THIS DRAWING SUPERCEDES PART OF SEP-840.



NO.	REVISIONS	DATE	DESIGN	CHECK
01	ISSUED FOR TENDER, BID OPP. 42-2013	2013/01/15	TMC	CJR
00	ISSUED FOR TENDER, BID OPP. 545-2012	2012/08/31	TMC	CJR

<p>SNC-LAVALIN INC. 148 Nature Park Way Winnipeg, MB, Canada R3P 0X7 204-798-8080</p>		ENGINEER'S SEAL
DESIGNED BY: I. CHURCH	CHECKED BY: C. REIMER	
DRAWN BY: S. COATES	APPROVED BY: C. REIMER	
SCALE: 1:2	RELEASED FOR CONSTRUCTION BY: N. HARRINGTON	
DATE: 2010/03/25	DATE: 2012/08/31	
CONSULTANT NO.: 112577-0112-480D-0301		

THE CITY OF WINNIPEG
WATER AND WASTE DEPARTMENT

SOUTH END WATER POLLUTION CONTROL CENTRE
HEADWORKS UPGRADES
PANEL LAYOUT
FDP-G FRONT VIEW

CITY DRAWING NUMBER	SHEET	REV.	SIZE
1-0102G-A0085	002	01	A1