


CONTINUED AT RIGHT

CONTINUED FROM LEFT

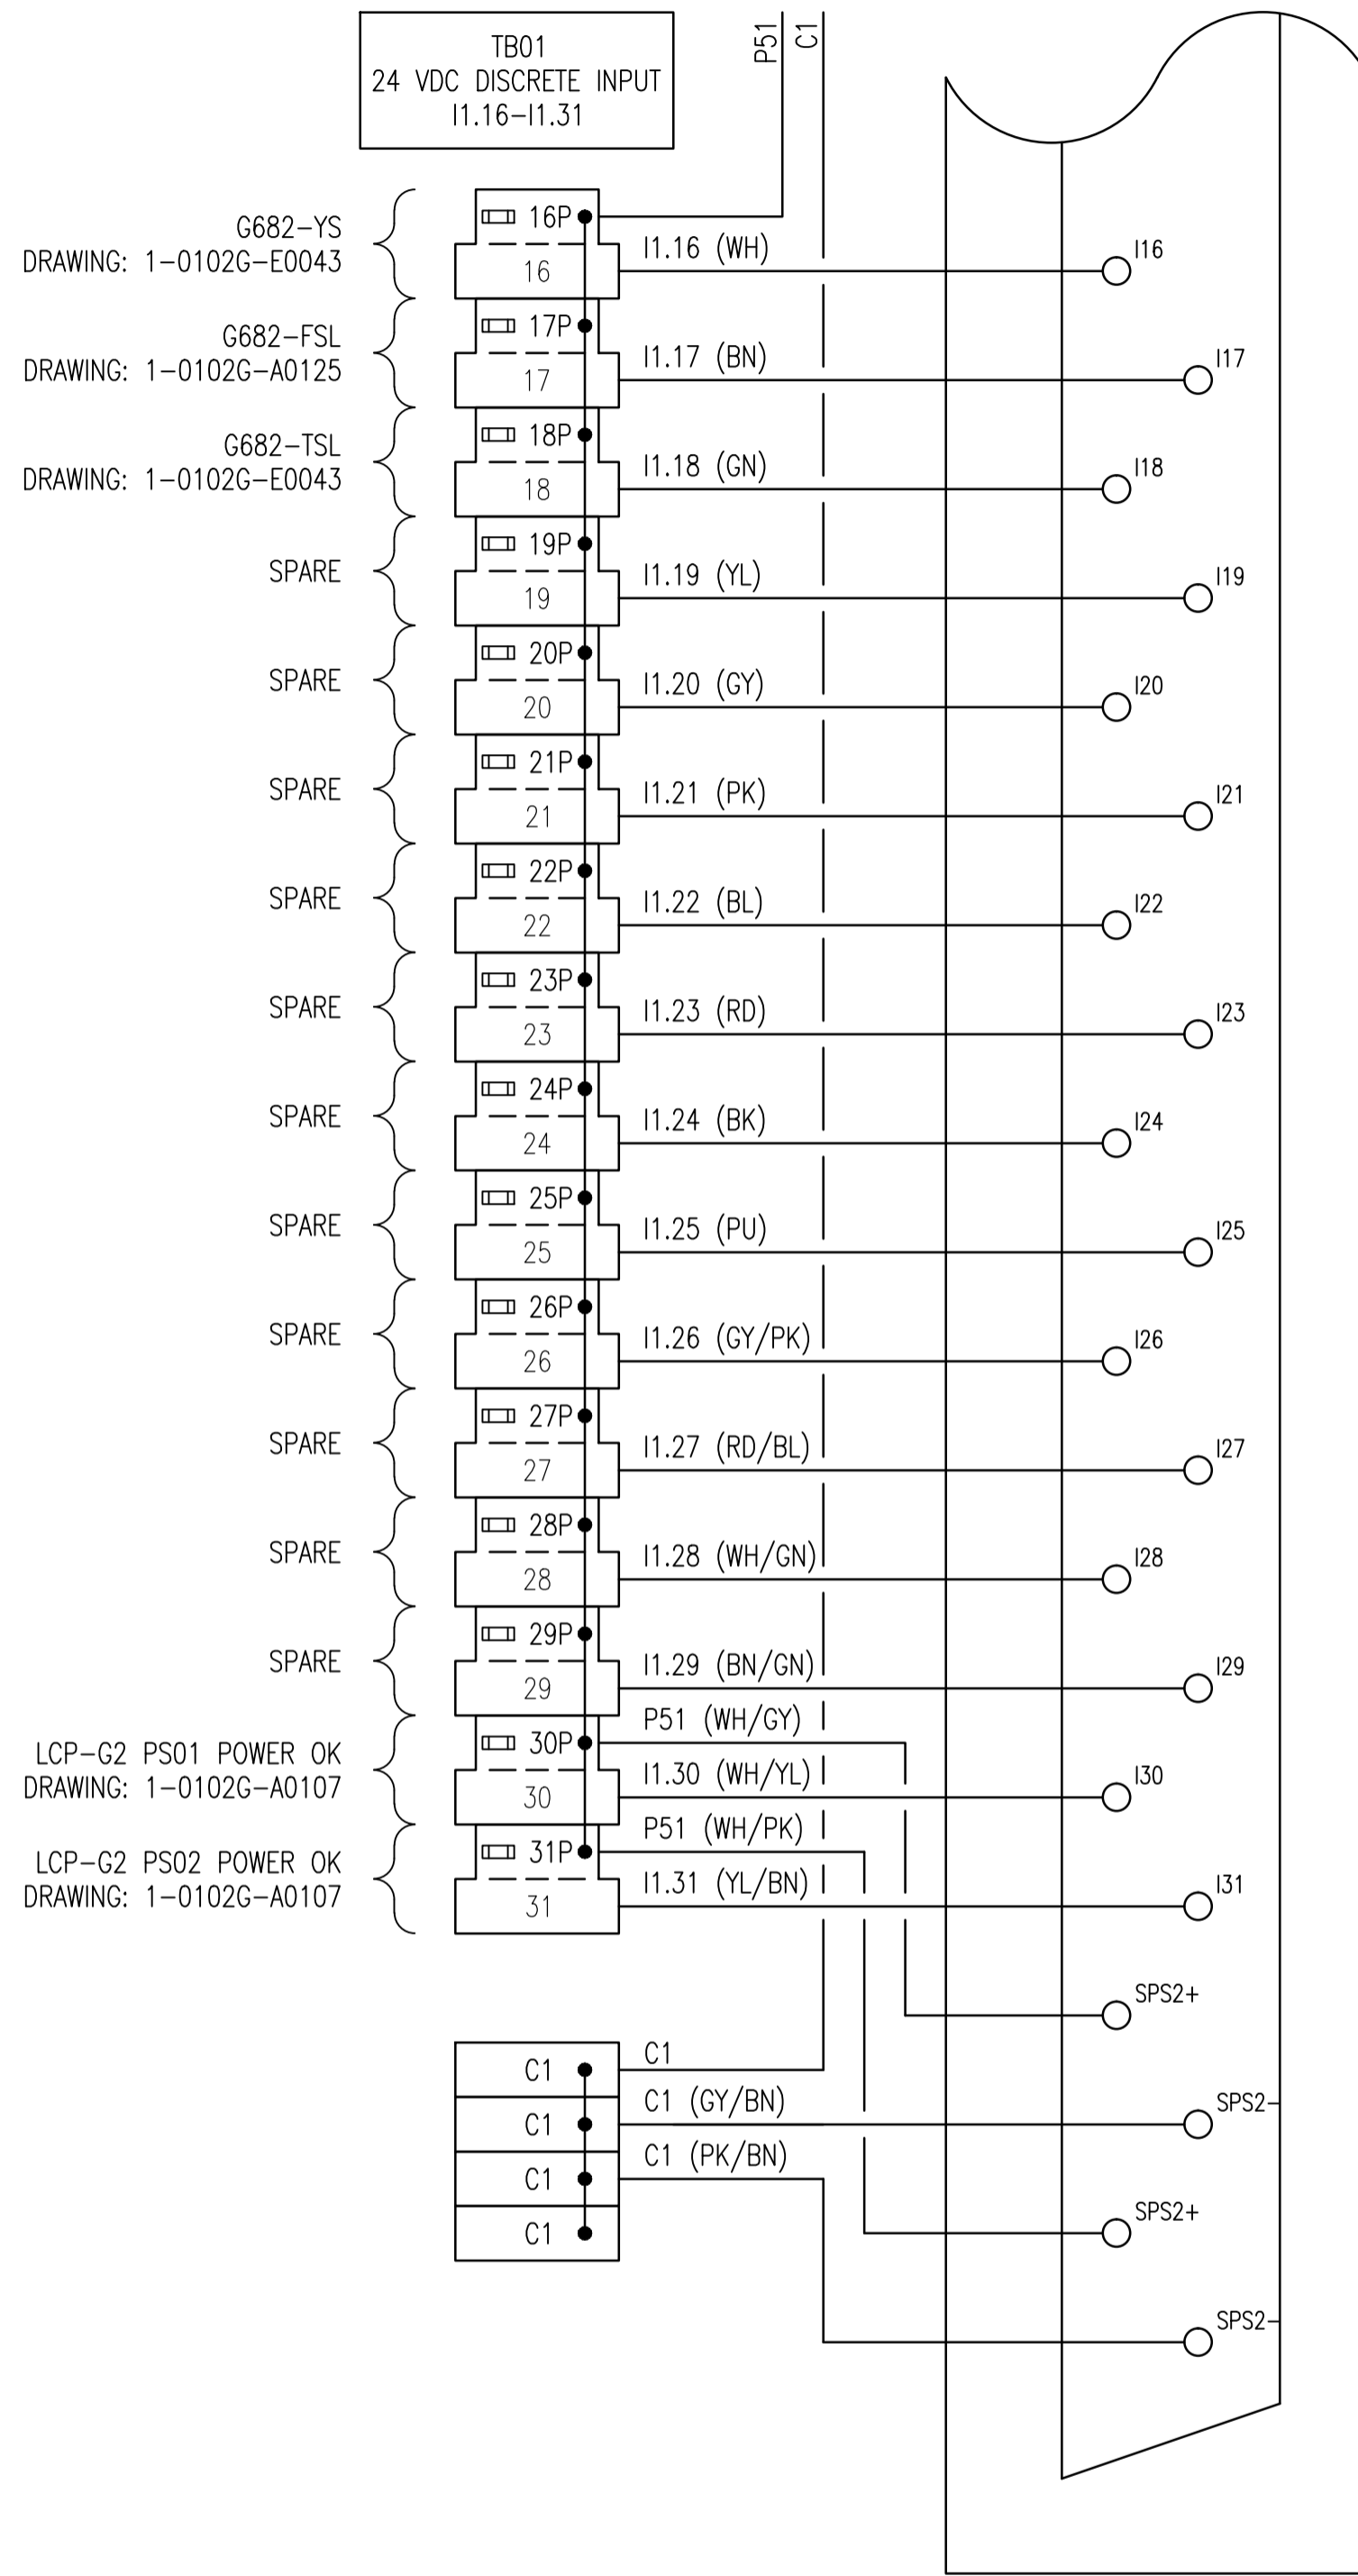

FUSE SCHEDULE			
TB	IDENTIFIER	SIZE	RATED CURRENT (A)
TB14	16P	5x20mm	0.2
	17P	5x20mm	0.2
	18P	5x20mm	0.2
	19P	5x20mm	0.2
	20P	5x20mm	0.2
	21P	5x20mm	0.2
	22P	5x20mm	0.2
	23P	5x20mm	0.2
	24P	5x20mm	0.2
	25P	5x20mm	0.2
	26P	5x20mm	0.2
	27P	5x20mm	0.2
	28P	5x20mm	0.2
	29P	5x20mm	0.2
	30P	5x20mm	0.2
	31P	5x20mm	0.2

DRAWING NUMBER	REFERENCE DRAWINGS
--	



NO.	REVISIONS	DATE	DESIGN	CHECK
01	ISSUED FOR TENDER, BID OPP. 42-2013	2013/01/15	TMC	CJR
00	ISSUED FOR TENDER, BID OPP. 545-2012	2012/08/31	TMC	CJR

SNC-LAVALIN INC. 148 Nature Park Way Winnipeg, MB, Canada R3P 0X7 204-786-8080		ENGINEER'S SEAL
DESIGNED BY: V. ELIMBAN	CHECKED BY: C. REIMER	
DRAWN BY: M.J. PERSSON	APPROVED BY: C. REIMER	
SCALE: NTS	RELEASED FOR CONSTRUCTION BY: N. HARRINGTON	
DATE: 2012/02/01	DATE: 2012/08/31	
CONSULTANT NO.: 112577-0116-48DD-0110		

THE CITY OF WINNIPEG
 WATER AND WASTE DEPARTMENT

SOUTH END WATER POLLUTION CONTROL CENTRE
 VENTILATION & MISC. UPGRADES
 WIRING DIAGRAM
 LCP-G2 DISCRETE INPUTS

CITY DRAWING NUMBER	SHEET	REV.	SIZE
1-0102G-A0109	001	01	A1