


B SIZE - 279mm x 432mm

LAST SAVE: 2013/01/15 - 12:54pm
 PATH: M:\112577\0116\4ENG\481&C\DD - General DWG\1-0102G-A0117-001-01.dwg

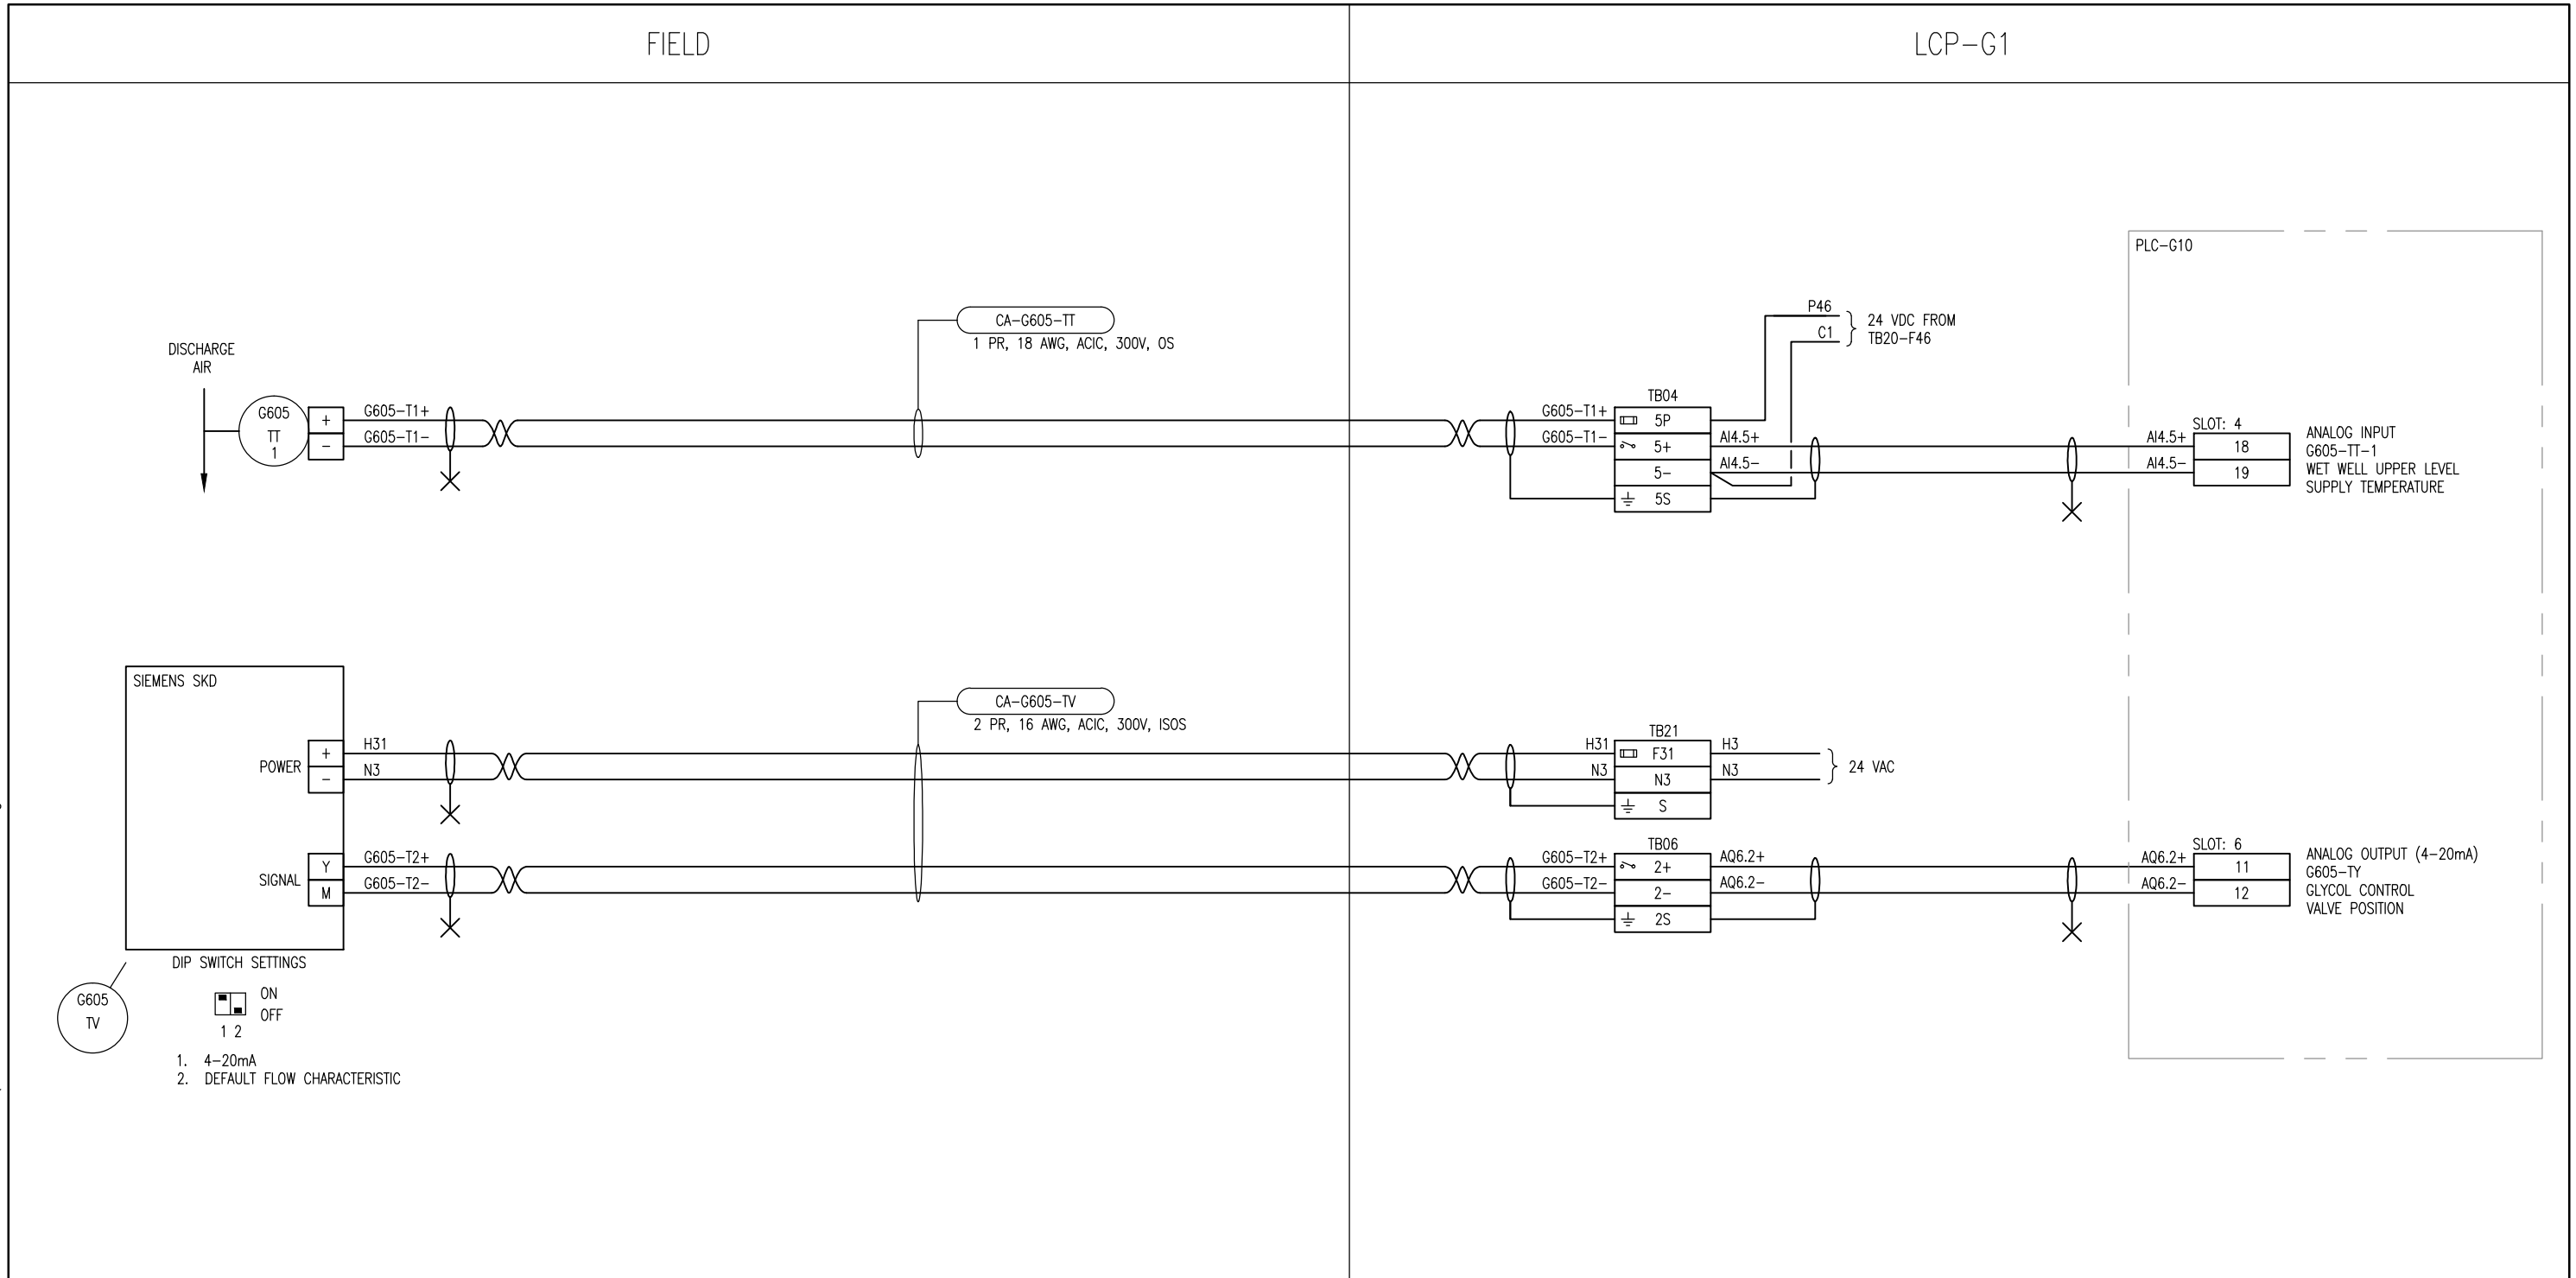

NOTES

SNC-Lavalin Inc.
No. 4489

| NO. | REVISIONS | DATE | DESIGN | CHECK |
|-----|--------------------------------------|------------|--------|-------|
| 01 | ISSUED FOR TENDER, BID OPP. 42-2013 | 2013/01/15 | TMC | CJR |
| 00 | ISSUED FOR TENDER, BID OPP. 545-2012 | 2012/09/10 | TMC | CJR |

SNC-LAVALIN INC.
 148 Nature Park Way
 Winnipeg, MB, Canada R3P 0X7
 204-786-8080

ENGINEER'S SEAL

| | |
|--|---------------------------|
| DESIGNED BY: V. ELIMBAN | CHECKED BY: T. CHURCH |
| DRAWN BY: MJ. PERSSON | APPROVED BY: C. REIMER |
| SCALE: NTS | DATE: 2012/01/26 |
| RELEASED FOR CONSTRUCTION | |
| BY: N. HARRINGTON | DATE: 2012/09/10 |
| CONSULTANT NO.: 112577-0116-48DD-0118 | |

THE CITY OF WINNIPEG
 WATER AND WASTE DEPARTMENT

SOUTH END WATER POLLUTION CONTROL CENTRE
 VENTILATION AND MISC UPGRADES
 LOOP DIAGRAM
 G605-TT-1 & G605-TV
 G601-SF HOT WATER HEAT

| | | | |
|---------------------|-------|------|------|
| CITY DRAWING NUMBER | SHEET | REV. | SIZE |
| 1-0102G-A0117 | 001 | 01 | B |