


B SIZE - 279mm x 432mm

LAST SAVE: 2013/01/15 - 1:01pm  
 PATH: M:\112577\0116\4ENG\48&C\DD - General DWG\1-0102G-A0123-001-01.dwg

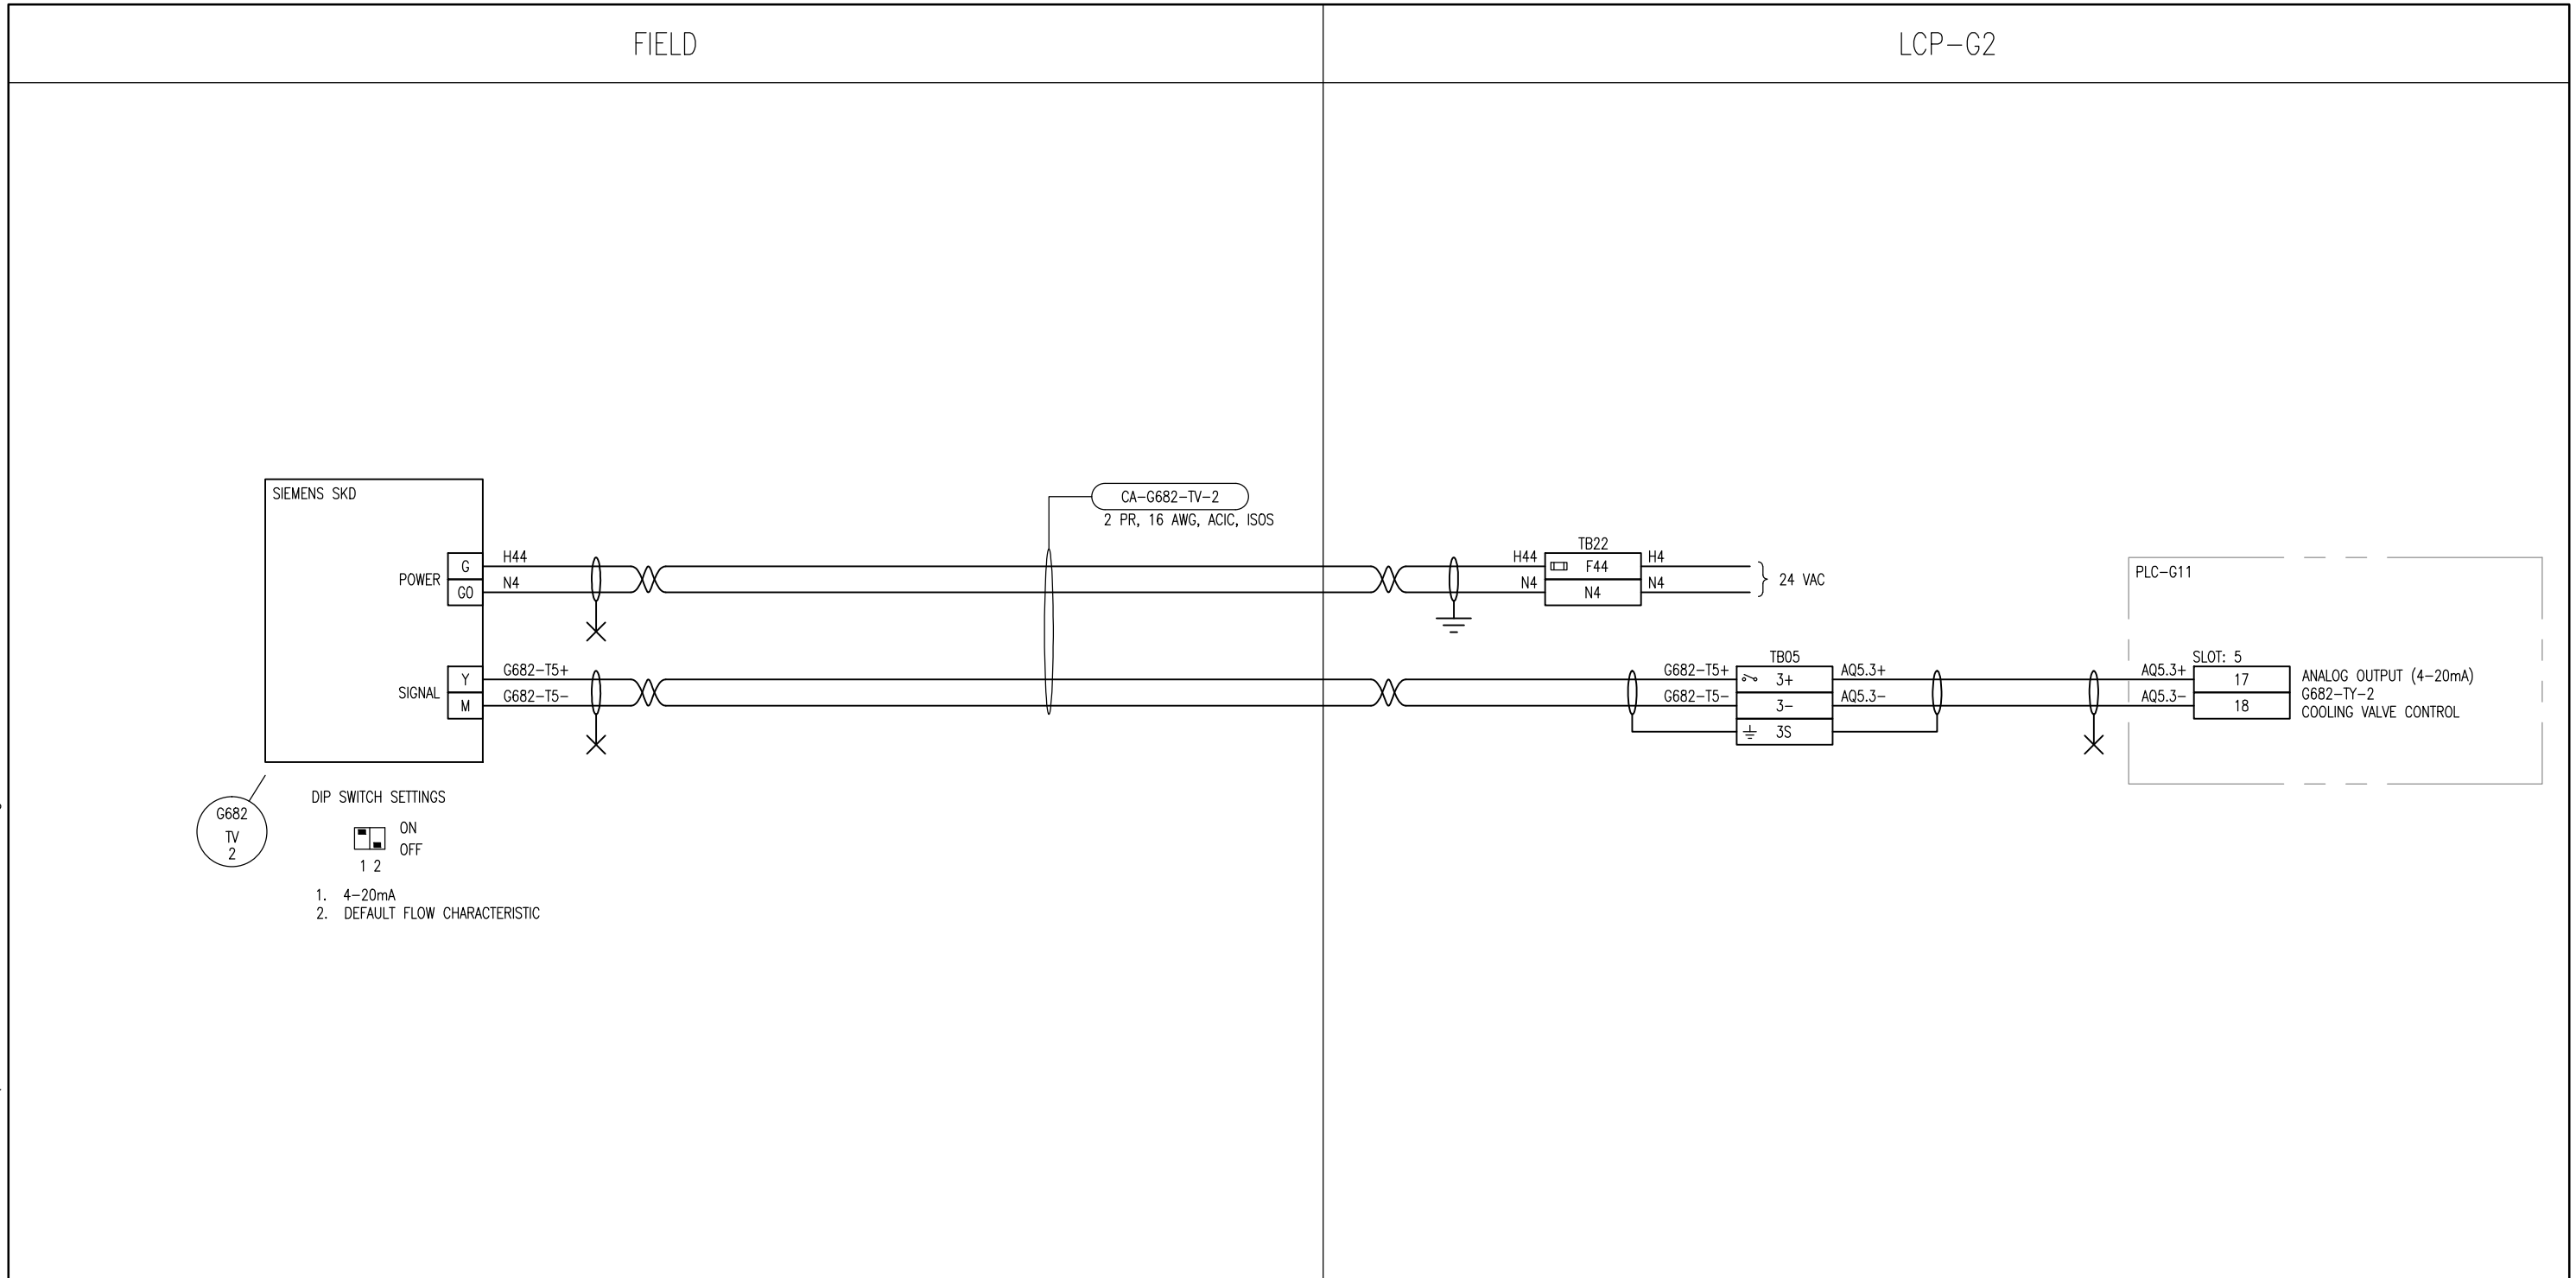

**G682 TV 2**

DIP SWITCH SETTINGS

1	ON
2	OFF

1. 4-20mA  
 2. DEFAULT FLOW CHARACTERISTIC

NOTES

SNC-Lavalin Inc.  
No. 4489

NO.	REVISIONS	DATE	DESIGN	CHECK
01	ISSUED FOR TENDER, BID OPP. 42-2013	2013/01/15	TMC	CJR
00	ISSUED FOR TENDER, BID OPP. 545-2012	2012/09/10	TMC	TMC

**SNC-LAVALIN INC.**  
 148 Nature Park Way  
 Winnipeg, MB, Canada R3P 0X7  
 204-786-8080

DESIGNED BY: V. ELIMBAN	CHECKED BY: T. CHURCH
DRAWN BY: MJ. PERSSON	APPROVED BY: C. REIMER
SCALE: NTS	DATE: 2012/01/30
RELEASED FOR CONSTRUCTION	
BY: N. HARRINGTON	DATE: 2012/09/10
CONSULTANT NO.: 112577-0116-48DD-0124	

ENGINEER'S SEAL

**THE CITY OF WINNIPEG**  
WATER AND WASTE DEPARTMENT

SOUTH END WATER POLLUTION CONTROL CENTRE  
 VENTILATION AND MISC UPGRADES  
 LOOP DIAGRAM  
 G682-TV-2  
 G682-AHU COOLING CONTROL

CITY DRAWING NUMBER	SHEET	REV.	SIZE
1-0102G-A0123	001	01	B