


B SIZE - 279mm x 432mm

LAST SAVE: 2013/01/15 - 1:02pm
 PATH: M:\112577\0116\4ENG\48&C\DD - General DWG\1-0102G-A0124-001-01.dwg

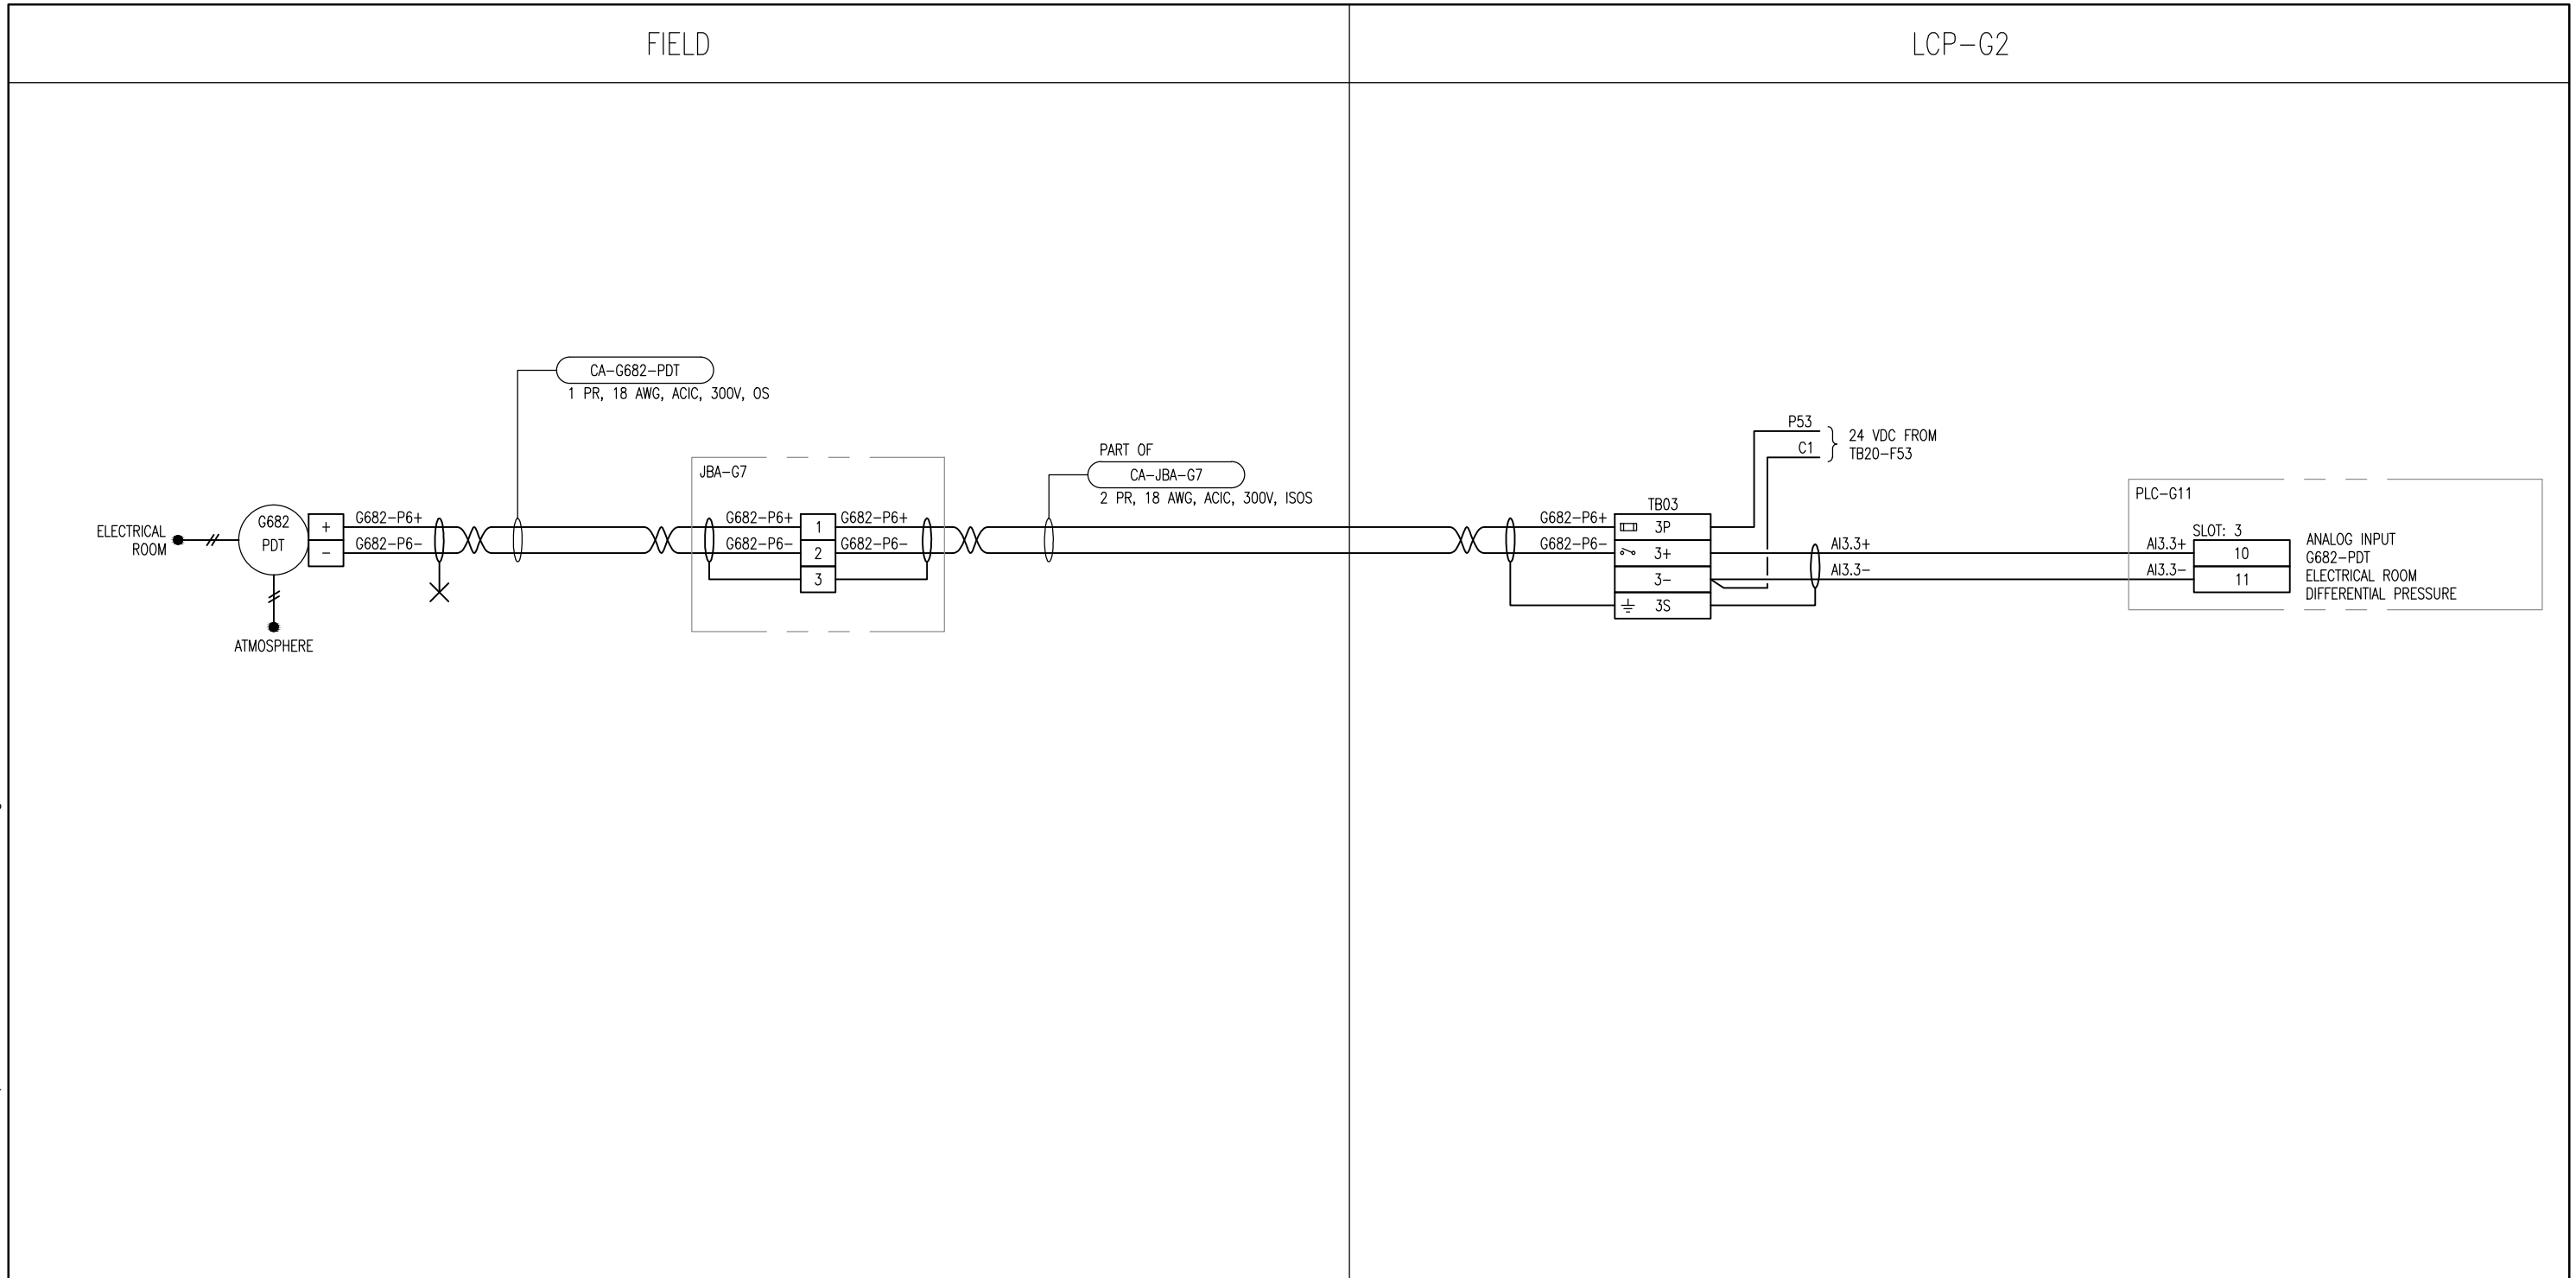

NOTES

 SNC-Lavalin Inc. No. 4489				
01	ISSUED FOR TENDER, BID OPP. 42-2013	2013/01/15	TMC	CJR
00	ISSUED FOR TENDER, BID OPP. 545-2012	2012/09/10	TMC	TMC
NO.	REVISIONS	DATE	DESIGN	CHECK

SNC-LAVALIN INC.
 148 Nature Park Way
 Winnipeg, MB, Canada R3P 0X7
 204-786-8080

DESIGNED BY: V. ELIMBAN	CHECKED BY: T. CHURCH
DRAWN BY: MJ. PERSSON	APPROVED BY: C. REIMER
SCALE: NTS	DATE: 2012/01/30
RELEASED FOR CONSTRUCTION	
BY: N. HARRINGTON	DATE: 2012/09/10
CONSULTANT NO.: 112577-0116-48DD-0125	

ENGINEER'S SEAL

THE CITY OF WINNIPEG
 WATER AND WASTE DEPARTMENT

SOUTH END WATER POLLUTION CONTROL CENTRE
 VENTILATION AND MISC UPGRADES
 LOOP DIAGRAM
 G682-PDT
 ELECTRICAL ROOM DIFFERENTIAL PRESSURE

CITY DRAWING NUMBER	SHEET	REV.	SIZE
1-0102G-A0124	001	01	B