


PRELIMINARY DRAWING
NOT TO BE USED FOR CONSTRUCTION

APEGM
Certificate of Authorization
TETRA TECH WEI Inc.
No. 5313 Date: April 30, 2014

- STAGE 6 WORKS**
- S-6.1 CONSTRUCT 375, 600 AND 750 LDS, CATCHBASINS AND SERVICES EAST OF KENSINGTON STREET AND WEST OF QUEEN STREET AND REMOVE MANHOLE SHORING WEST.
 - S-6.2 COMPLETE REMAINING PAVEMENT RESTORATION.
 - S-6.3 RESTORE BUS STOP LOCATIONS.
- NOTES**
1. PROJECT IS COMPLETE AT THE END OF THIS STAGE. OPEN TO REGULAR TRAFFIC.
 2. TEMPORARY CLOSURE OF RIGHT-TURN CUTOFF DURING TIMES SPECIFIED IN NOTE 1 (DRAWING C0120) TO COMPLETE CATCHBASIN INSTALLATION.
 3. MAINTAIN ONE LANE OF TRAFFIC DURING CATCHBASIN AND SERVICE INSTALLATION (TEMPORARY CLOSURE).

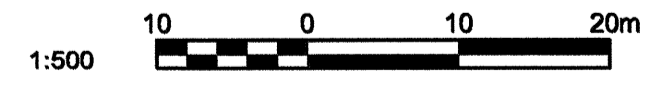

◇	HYDRANT		LAND DRAINAGE SEWER	300 LDS	→	LANE CLOSURE	
●	VALVE		LAND DRAINAGE SEWER (FUTURE CONTRACT)		→	TRAFFIC FLOW	
○	MANHOLE	●			→	LANE	
□	CATCHBASIN	■	WATERMAIN	150 WM	→	POLY POST	●
▽	CURB INLET	○	COMBINED SEWER	300 CS	→	TEMPORARY PAVEMENT	▨
•	HYDRO POLE	○	TRAFFIC SIGNAL		→		
↑	LIGHT STANDARD	○	GAS		→		
⊕	ANCHOR	○	HYDRO		→	SIGN POST	↑
⊙	TREE	○	MTS		→	SIDEWALK	→
		○	PROPERTY LINE		→	CURB	→
EXISTING	LEGEND-PLAN	PROPOSED	EXISTING	LEGEND-PLAN	PROPOSED	EXISTING	LEGEND-PLAN


LOCATION APPROVED UNDERGROUND STRUCTURES	
SUPV. U/G STRUCTURES COMMITTEE	DATE
NOTE: LOCATION OF UNDERGROUND STRUCTURES AS SHOWN ARE BASED ON THE BEST INFORMATION AVAILABLE. BUT NO GUARANTEE IS GIVEN THAT ALL EXISTING UTILITIES ARE SHOWN OR THAT THE GIVEN LOCATIONS ARE EXACT. CONFIRMATION OF EXISTENCE AND EXACT LOCATION OF ALL SERVICES MUST BE OBTAINED FROM THE INDIVIDUAL UTILITIES BEFORE PROCEEDING WITH CONSTRUCTION.	

B.M. ELEV.	
DESIGNED BY	DAL
CHECKED BY	
DRAWN BY	GMD
APPROVED BY	
RELEASED FOR CONSTRUCTION	
DATE	13.03.06
DATE	13.05.13
DATE	13.05.10
DATE	
NO.	REVISIONS

TETRA TECH

DESIGNED BY: DAL
CHECKED BY: []
DRAWN BY: GMD
APPROVED BY: []
RELEASED FOR CONSTRUCTION: []
DATE: 13.03.06

HOR. SCALE: 1 : 500
VERTICAL: []

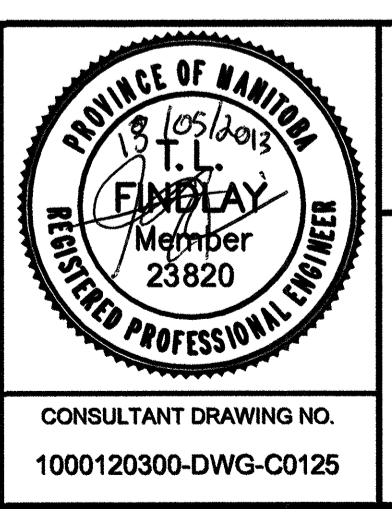

THE CITY OF WINNIPEG
WATER AND WASTE DEPARTMENT

FERRY ROAD AND RIVERBEND COMBINED SEWER RELIEF WORKS
CONTRACT 1

PROPOSED TRAFFIC CONTROL
NESS AVENUE
STAGE 6

CITY DRAWING NUMBER
SHEET 25 OF 26
C0125

CONSULTANT DRAWING NO.
1000120300-DWG-C0125

BID OPPORTUNITY No. 425-2013