

- CONSTRUCTION NOTES:**
1. LOCATION OF ALL SEWER AND WATER LINES TO BE CONFIRMED IN THE FIELD.
 2. SEWER AND WATER SERVICES SHOWN ON DRAWINGS ARE APPROXIMATE ONLY.
 3. INSTALL NEW SEWER AND CATCHBASIN LEADS BY TRENCHLESS METHODS, UNLESS NOTED OTHERWISE.
 4. ALL SHAFTS ON NESS AVENUE TO HAVE CLASS 1 BACKFILL. INSTALL TYPE 'B' RISERS ON CATCHBASIN LEADS AS DIRECTED BY THE CONSULTANT.
- GENERAL NOTES:**
1. CHAINAGE IS ALONG NORTH LIMIT OF NESS AVENUE.
 2. STATION 1+00 = EAST LIMIT OF BERRY STREET
 3. SEE DRAWINGS C0120 TO C0126 FOR TRAFFIC STAGING ON NESS AVENUE AND CENTURY STREET.
 4. SEE SPECIFICATIONS FOR DETAILED TEST HOLE INFORMATION.

APEGM
Certificate of Authorization
TETRA TECH WEI Inc.
No. 5313 Date: April 30, 2014

WARNING
IF POWER EQUIPMENT OR EXPOSURES ARE TO BE USED FOR EXCAVATION ON THIS PROJECT THE CONTRACTOR MUST:
1. NOTIFY THE GAS COMPANY OF THE PROPOSED LOCATION OF EXCAVATION.
2. TAKE PRECAUTION TO AVOID DAMAGE TO GAS COMPANY INSTALLATIONS. SEE PROVINCIAL REGULATION 14092 FOR DETAILS.


SEE DRAWING C0106

NESS AVENUE

SEE DRAWING C0106

PRELIMINARY DRAWING
NOT TO BE USED FOR CONSTRUCTION

SEE DRAWING C0102

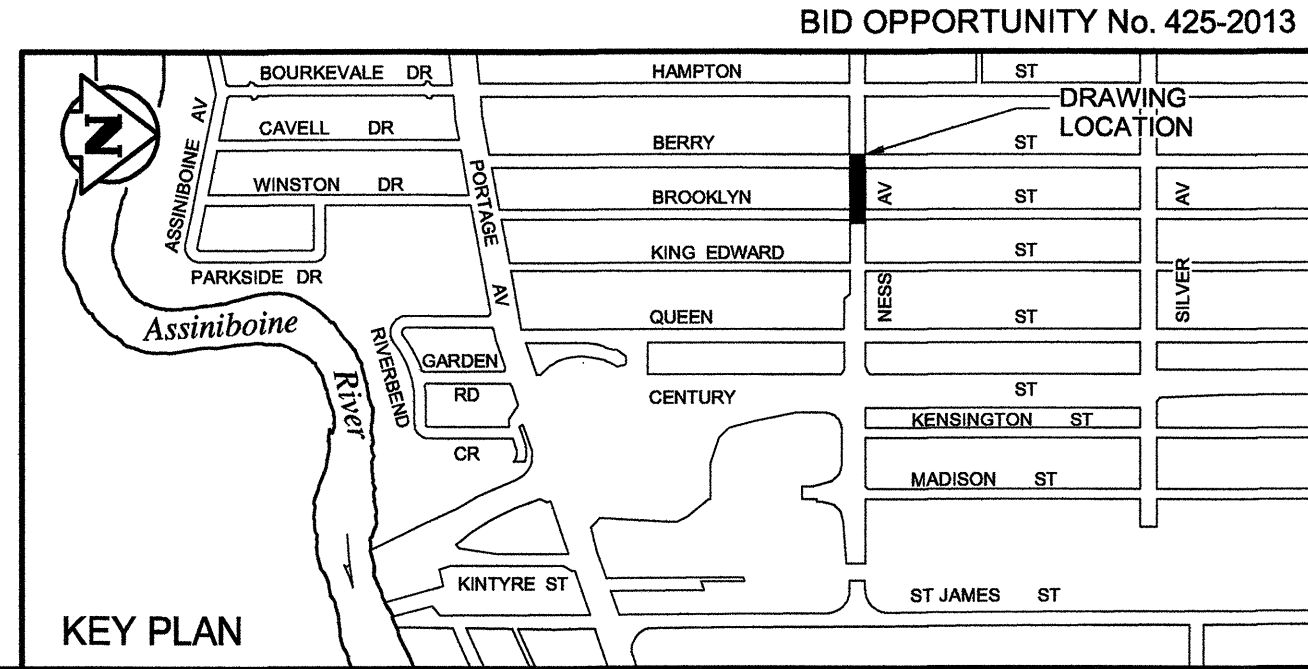


EXISTING	LEGEND-PLAN	PROPOSED	EXISTING	LEGEND-PLAN	PROPOSED	EXISTING	LEGEND-PLAN	PROPOSED
150 WM	WATERMAIN	150 WM	BEND	ANCHOR		400 FM	FEEDERMAIN	400 FM
300 LDS	LAND DRAINAGE SEWER	300 LDS	TEE	TREE		250 WWS	WASTEWATER SEWER	250 WWS
300 CS	COMBINED SEWER	300 CS	PLUG	LEGAL DIMENSION	15.240	200 FCM	FORCEMAIN	200 FCM
200 FCM	FORCEMAIN	200 FCM	SIGNALS SERVICE PIT	SURVEY BAR			JUNCTIONS	
			MANHOLE	TRAFFIC SIGNAL			HYDRANT	
			CATCHBASIN	GAS			VALVE	
			CURB INLET	HYDRO			REDUCER	
			ADDRESS	MTS				
			HYDRO POLE	SIDEWALK				
			LIGHT STANDARD	CURB				

LOCATION APPROVED UNDERGROUND STRUCTURES
SUPV. U/G STRUCTURES COMMITTEE DATE
NOTE: LOCATION OF UNDERGROUND STRUCTURES AS SHOWN ARE BASED ON THE BEST INFORMATION AVAILABLE. BUT NO GUARANTEE IS GIVEN THAT ALL EXISTING UTILITIES ARE SHOWN OR THAT THE GIVEN LOCATIONS ARE EXACT. CONFIRMATION OF EXISTENCE AND EXACT LOCATION OF ALL SERVICES MUST BE OBTAINED FROM THE INDIVIDUAL UTILITIES BEFORE PROCEEDING WITH CONSTRUCTION.

NO.	REVISIONS	DATE	BY	B.M. ELEV.
01	ISSUED FOR TENDER	13.05.13		
00	ISSUED FOR APPROVAL	13.05.10	BLM	

TETRA TECH

DESIGNED BY: KJM, GWC
CHECKED BY:
DRAWN BY: GMD
APPROVED BY:
HORIZONTAL SCALE: 1 : 250
VERTICAL SCALE: 1 : 50
RELEASED FOR CONSTRUCTION
DATE: 12.09.05

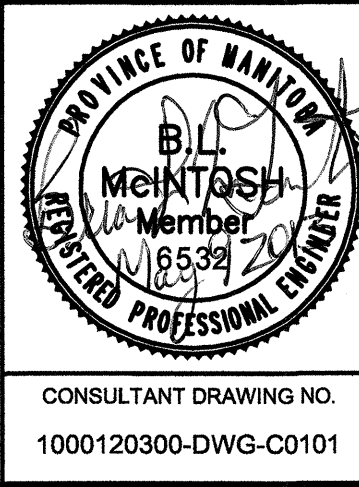

THE CITY OF WINNIPEG
WATER AND WASTE DEPARTMENT

FERRY ROAD AND RIVERBEND COMBINED SEWER RELIEF WORKS CONTRACT 1
NESS AVENUE
BERRY STREET TO 23m EAST OF BROOKLYN STREET

CITY DRAWING NUMBER LD-7105
SHEET 1 OF 26
C0101

CONSULTANT DRAWING NO. 1000120300-DWG-C0101