



THE CITY OF WINNIPEG

PUBLIC WORKS DEPARTMENT

ENGINEERING DIVISION

CITY OF WINNIPEG



2013 LOCAL STREET RENEWAL PROGRAM:

GARTON AVENUE, FAIRLANE AVENUE AND DOMINION STREET

BID OPPORTUNITY NO. 438-2013

DRAWING NO.	DRAWING NAME/TITLE
CT-00	COVER PAGE AND LOCATION PLAN
CT-01	GARTON AVENUE - KING EDWARD STREET TO STATION 0+120 PLAN/PROFILE
CT-02	GARTON AVENUE - STATION 0+120 TO STATION 0+250 PLAN/PROFILE
CT-03	GARTON AVENUE - STATION 0+250 TO STATION 0+380 PLAN/PROFILE
CT-04	GARTON AVENUE - STATION 0+380 TO STATION 0+500 PLAN/PROFILE
CT-05	GARTON AVENUE - STATION 0+500 TO INKSTER GARDEN DRIVE PLAN/PROFILE
CT-06	FAIRLANE AVENUE - BUCHANAN BOULEVARD TO STATION 0+175 PLAN/PROFILE
CT-07	FAIRLANE AVENUE - STATION 0+175 TO STATION 0+295 PLAN/PROFILE
CT-08	FAIRLANE AVENUE - STATION 0+295 TO STATION 0+415 PLAN/PROFILE

DRAWING NO.	DRAWING NAME/TITLE
CT-09	FAIRLANE AVENUE - STATION 0+415 TO GOSWELL ROAD PLAN/PROFILE
CT-10	DOMINION STREET - WELLINGTON AVENUE TO STATION 0+130 PLAN/PROFILE
CT-11	DOMINION STREET - STATION 0+130 TO STATION 0+260 PLAN/PROFILE
CT-12	DOMINION STREET - STATION 0+260 TO SARGENT AVENUE PLAN/PROFILE
CT-13	GARTON AVENUE - INKSTER GARDEN DRIVE TO STATION 0+120 PLAN/PROFILE
CT-14	GARTON AVENUE - STATION 0+120 TO STATION 0+250 PLAN/PROFILE
CT-15	GARTON AVENUE - STATION 0+250 TO STATION 0+380 PLAN/PROFILE
CT-16	GARTON AVENUE - STATION 0+380 TO MARIANNE ROAD PLAN/PROFILE
1-04707-DE-50000-0168	STREET LIGHTING PROJECT - DOMINION STREET

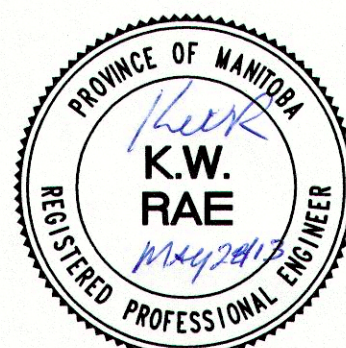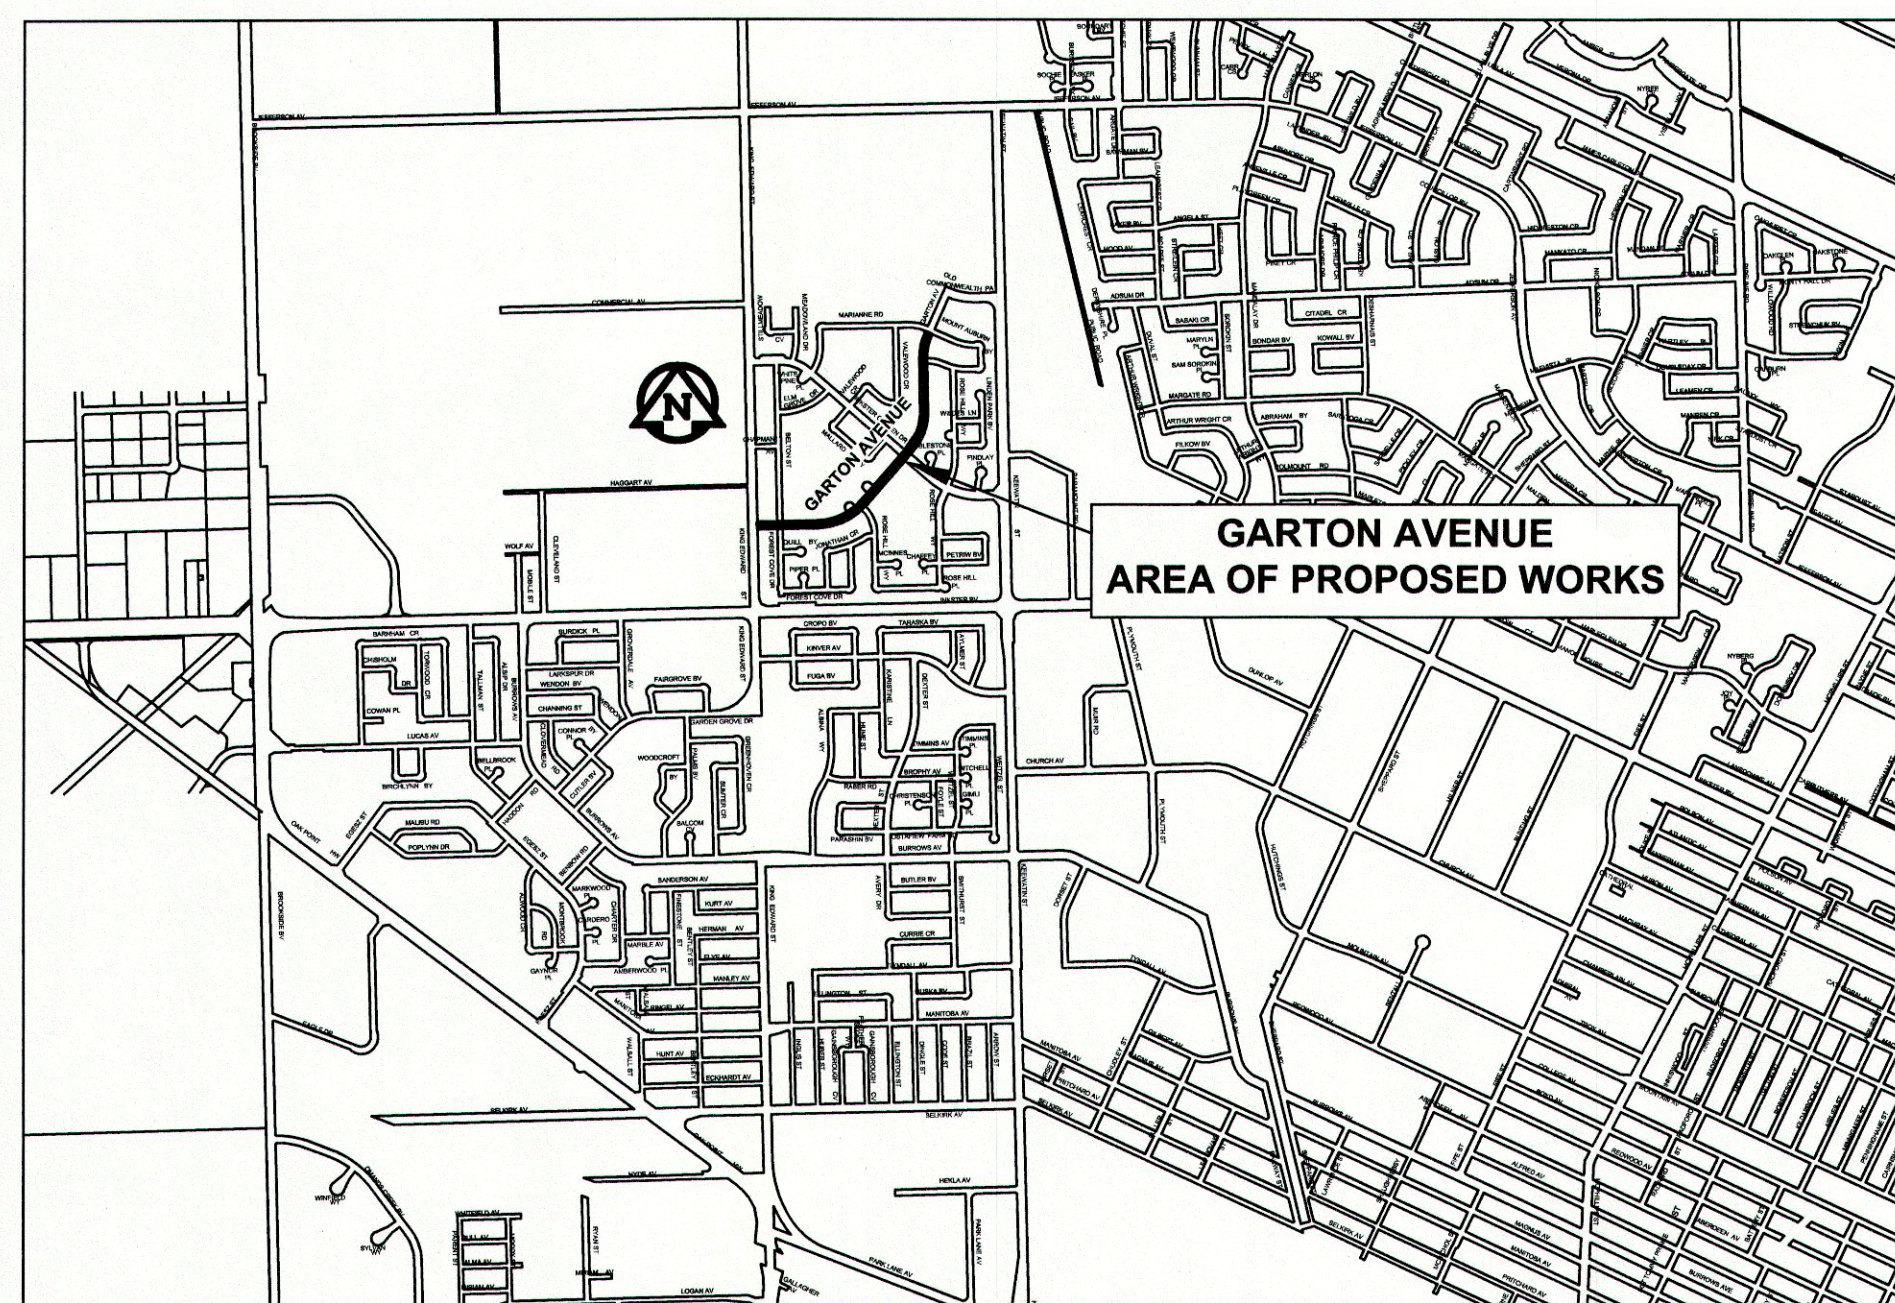

RELEASED FOR CONSTRUCTION BY:

STREETS PROJECT COORDINATOR

DATE: May 28, 2013

COVER SHEET AND LOCATION PLAN

CITY DRAWING NO. N/A REV 0

CONSULTANT NO. CT-00-R0.dwg

AI SIZE: 23.4" x 33.1" (594mm x 841mm)

PLOT: 5/28/2013 1:06:15 PM By: cackrellb

AECOM FILE NAME: CT-00.dwg Saved By: cackrellb