


TYPICAL 5.50m LANE CROSS SECTION W / ENVIROGRID
N.T.S

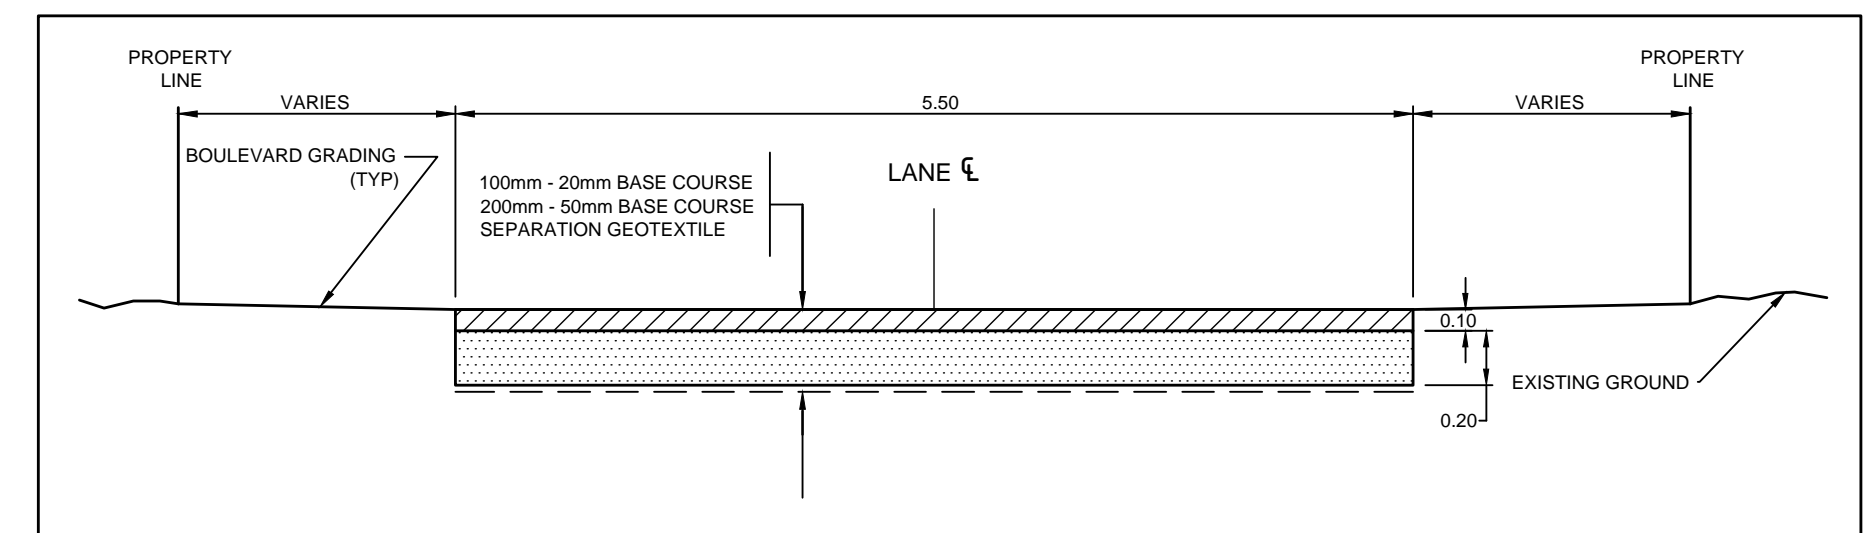

TYPICAL 5.50m LANE CROSS SECTION
N.T.S

"Description of property limits, and existing and/or proposed features relative to these limits as shown on this drawing do not represent a Legal Survey. GENIVAR makes no representation or guarantee that the property limit information is accurate. GENIVAR accepts no responsibility for damages, if any, suffered by any third party as a result of decisions made or actions based on this drawing."

<p>WATERMAIN HYDRANT VALVE CURB STOP WASTE WATER SEWER LAND DRAINAGE SEWER C.B. LEAD MANHOLE CATCH BASIN GAS HYDRO</p>	<p>M.T.S. TRAFFIC SIGNAL CONCRETE/ASPHALT SIDEWALK CURB RAMP PROPERTY LINE ELEVATIONS TEST HOLE LOCATION</p>	<p>WATERMAIN VALVE LAND DRAINAGE SEWER WASTE WATER SEWER CENTERLINE SOUTH & EAST GUTTER NORTH & WEST GUTTER</p>	<p>EXISTING LEGEND - PLAN PROPOSED</p>	<p>EXISTING LEGEND - PLAN PROPOSED</p>	<p>EXISTING LEGEND - PROFILE PROPOSED</p>
--	--	---	--	--	---

LOCATION APPROVED UNDERGROUND STRUCTURES

SUPV. U/G STRUCTURES DATE COMMITTEE

NOTE:
LOCATION OF UNDERGROUND STRUCTURES AS SHOWN ARE BASED ON THE BEST INFORMATION AVAILABLE BUT NO GUARANTEE IS GIVEN THAT ALL EXISTING UTILITIES ARE SHOWN OR THAT THE GIVEN LOCATIONS ARE EXACT. CONFIRMATION OF EXISTENCE AND EXACT LOCATION OF ALL SERVICES MUST BE OBTAINED FROM THE INDIVIDUAL UTILITIES BEFORE PROCEEDING WITH CONSTRUCTION.

NO.	REVISIONS	DATE	BY
2	TENDER DRAWINGS	13/05/13	R.H.
1	C.O.W. REVIEW SUBMISSION	30/04/13	R.H.

GENIVAR
10 PRAIRIE WAY WINNIPEG, MANITOBA R2J 3J8
PH: (204)-477-6650 FAX: (204)-474-2864

DESIGNED BY: R.H. CHECKED BY: S.M.
DRAWN BY: R.H. APPROVED BY: I.McK.
HOR. SCALE: 1:500
VERT. SCALE: -
DATE: APRIL 2013

ENGINEERS SEAL

CONSULTANT DRAWING NO. 131-16739-00-05

THE CITY OF WINNIPEG
PUBLIC WORKS DEPARTMENT

Winnipeg

2013 GRANULAR LANE IMPROVEMENT PROGRAM - CONTRACT 2
DOUCET ST. / MARION ST. LANE
FROM DUFRESNE AVE.
TO ARCHIBALD ST.
GRANULAR LANE

DRAWING NO. 444-2013-05
SHEET 5 OF 10

