


TYPICAL 4.20m LANE CROSS SECTION W / ENVIROGRID
N.T.S.

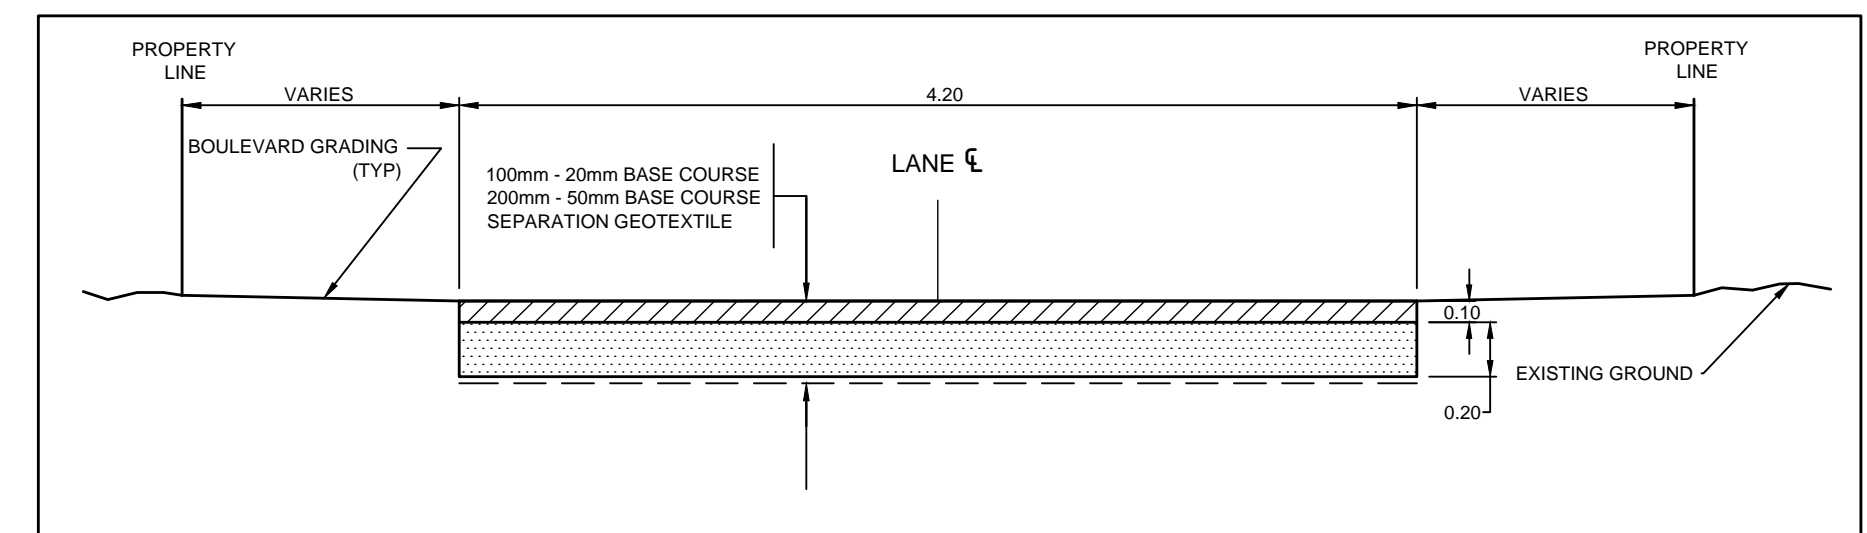

TYPICAL 4.20m LANE CROSS SECTION
N.T.S.

"Description of property limits, and existing and/or proposed features relative to these limits as shown on this drawing do not represent a Legal Survey. GENIVAR makes no representation or guarantee that the property limit information is accurate. GENIVAR accepts no responsibility for damages, if any, suffered by any third party as a result of decisions made or actions based on this drawing."

	WATERMAIN HYDRANT		M.T.S. TRAFFIC SIGNAL		WATERMAIN VALVE
	WATERMAIN VALVE		CONCRETE/ASPHALT		LAND DRAINAGE SEWER
	CURB STOP		SIDEWALK		WASTE WATER SEWER
	WASTE WATER SEWER		CURB RAMP		CENTERLINE
	LAND DRAINAGE SEWER		PROPERTY LINE		SOUTH & EAST GUTTER
	C.B. LEAD		ELEVATIONS (32.000)		NORTH & WEST GUTTER
	MANHOLE		TEST HOLE LOCATION		
	CATCH BASIN				
	GAS				
	HYDRO				
EXISTING	LEGEND - PLAN	PROPOSED	EXISTING	LEGEND - PLAN	PROPOSED
			EXISTING	LEGEND - PROFILE	PROPOSED

LOCATION APPROVED UNDERGROUND STRUCTURES

SUPV. U/G STRUCTURES COMMITTEE DATE

NOTE:
LOCATION OF UNDERGROUND STRUCTURES AS SHOWN ARE BASED ON THE BEST INFORMATION AVAILABLE BUT NO GUARANTEE IS GIVEN THAT ALL EXISTING UTILITIES ARE SHOWN OR THAT THE GIVEN LOCATIONS ARE EXACT. CONFIRMATION OF EXISTENCE AND EXACT LOCATION OF ALL SERVICES MUST BE OBTAINED FROM THE INDIVIDUAL UTILITIES BEFORE PROCEEDING WITH CONSTRUCTION.

B.M. ELEV.	
2	TENDER DRAWINGS 13/05/13 R.H.
1	C.O.W. REVIEW SUBMISSION 30/04/13 R.H.
NO.	REVISIONS DATE BY

GENIVAR
10 PRAIRIE WAY WINNIPEG, MANITOBA R2J 3J8
PH: (204)-477-6650 FAX: (204)-474-2864

DESIGNED BY: R.H. CHECKED BY: S.M.
DRAWN BY: R.H. APPROVED BY: I.McK.
HOR. SCALE: 1:500
VERT. SCALE: -
DATE: APRIL 2013

ENGINEERS SEAL

CONSULTANT DRAWING NO. 131-16739-00-06

THE CITY OF WINNIPEG
PUBLIC WORKS DEPARTMENT

Winnipeg

2013 GRANULAR LANE IMPROVEMENT PROGRAM - CONTRACT 2
GAGNON ST. / ST. CHARLES ST. LANE
FROM LEPINE AVE. TO OXBOW BEND RD.
GRANULAR LANE

DRAWING NO. 444-2013-06
SHEET 6 OF 10

