


TYPICAL 4.20m LANE CROSS SECTION W / ENVIROGRID  
N.T.S.

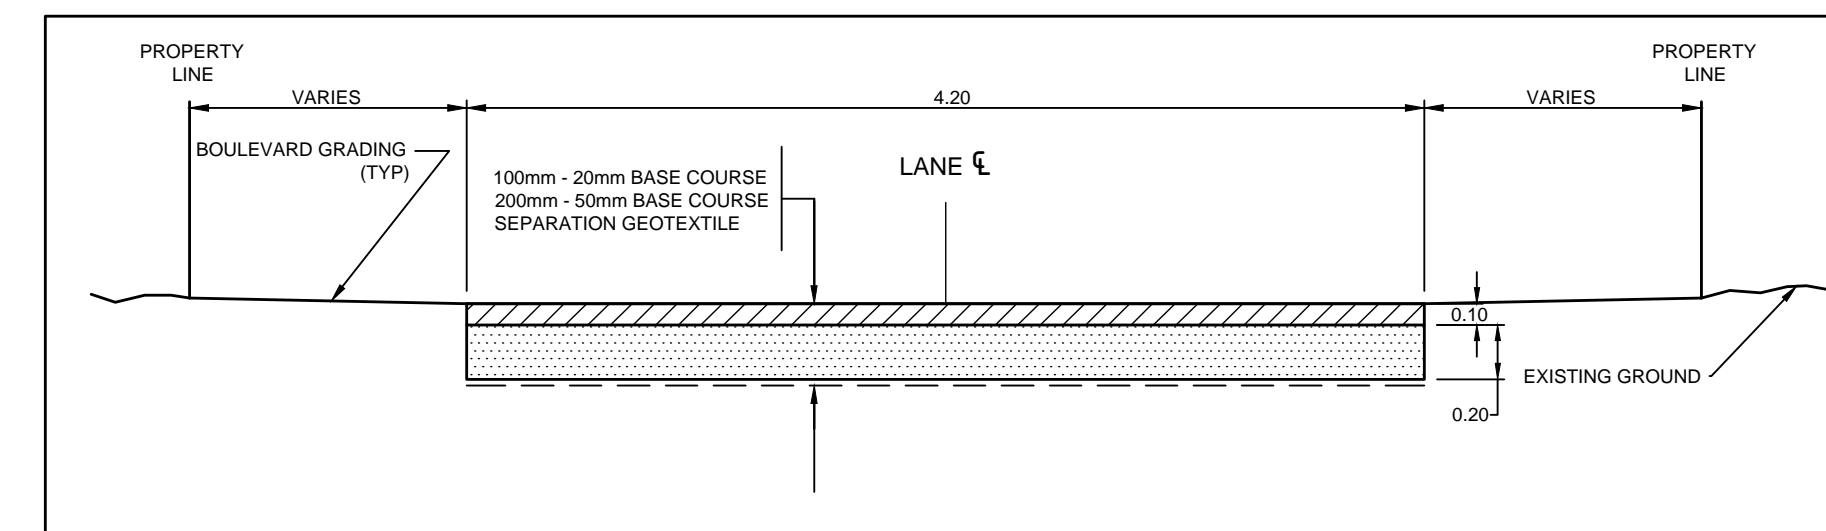

TYPICAL 4.20m LANE CROSS SECTION  
N.T.S.

"Description of property limits, and existing and/or proposed features relative to these limits as shown on this drawing do not represent a Legal Survey. GENVAR makes no representation or guarantee that the property limit information is accurate. GENVAR accepts no responsibility for damages, if any, suffered by any third party as a result of decisions made or actions based on this drawing."

EXISTING	LEGEND - PLAN	PROPOSED	EXISTING	LEGEND - PLAN	PROPOSED	EXISTING	LEGEND - PROFILE	PROPOSED
	WATERMAIN			M.T.S.			WATERMAIN VALVE	
	HYDRANT			TRAFFIC SIGNAL			LAND DRAINAGE SEWER	
	VALVE			CONCRETE/ASPHALT			WASTE WATER SEWER	
	CURB STOP			SIDEWALK			CENTERLINE	
	WASTE WATER SEWER			CURB RAMP			SOUTH & EAST GUTTER	
	LAND DRAINAGE SEWER			PROPERTY LINE			NORTH & WEST GUTTER	
	C.B. LEAD			ELEVATIONS				
	MANHOLE			TEST HOLE LOCATION				
	CATCH BASIN							
	GAS							
	HYDRO							

LOCATION APPROVED UNDERGROUND STRUCTURES

SUPV. U/G STRUCTURES DATE COMMITTEE

NOTE:  
LOCATION OF UNDERGROUND STRUCTURES AS SHOWN ARE BASED ON THE BEST INFORMATION AVAILABLE BUT NO GUARANTEE IS GIVEN THAT ALL EXISTING UTILITIES ARE SHOWN OR THAT THE GIVEN LOCATIONS ARE EXACT. CONFIRMATION OF EXISTENCE AND EXACT LOCATION OF ALL SERVICES MUST BE OBTAINED FROM THE INDIVIDUAL UTILITIES BEFORE PROCEEDING WITH CONSTRUCTION.

S.M. ELEV.

NO.	REVISIONS	DATE	BY
2	TENDER DRAWINGS	13/05/13	R.H.
1	C.O.W. REVIEW SUBMISSION	30/04/13	R.H.



DESIGNED BY	CHECKED BY
R.H.	S.M.
DRAWN BY	APPROVED BY
R.H.	I.McK.
DATE	DATE
APRIL 2013	

ENGINEERS SEAL

CONSULTANT DRAWING NO. 131-16739-00-09

THE CITY OF WINNIPEG  
PUBLIC WORKS DEPARTMENT

Winnipeg

2013 GRANULAR LANE IMPROVEMENT PROGRAM - CONTRACT 2  
ROBERTA AVE / GREENE AVE LANE  
FROM WOODVALE ST. TO HENDERSON HWY  
GRANULAR LANE

DRAWING NO. 444-2013-09  
SHEET 9 OF 10

