


1 PLAY EQUIPMENT SCHEMATIC PLAN  
L3 Scale: 1:200

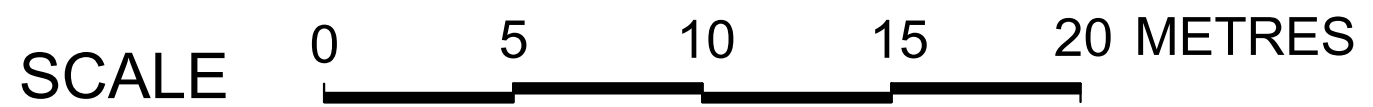

2 EXISTING MULTI-FLOW SECTION  
L3 Scale: 1:20



PROJECT TITLE		DRAWING TITLE		NO.	REVISIONS	BY	DATE
OXFORD HEIGHTS CC PLAY EQUIPMENT IMPROVEMENTS		SCHEMATIC PLAY EQUIPMENT LAYOUT					
KEN RECH LANDSCAPE ARCHITECTS INC. 1480 Wellington Crescent Winnipeg Manitoba Email: kenrech@mymts.net R3N 0B3 Tel(204) 489-6616				DRAWN BY K. RECH	SCALE 1:300	SHEET NO.	
				PRINT DATE May 24, 2013	DATE May 24, 2013	L3	
				FILE NO. 13-09	REVISION 0		