


NOTE: CHAINAGES SHOWN ARE ALONG E. R. OF BOWER BLVD.

BOWER BOULEVARD

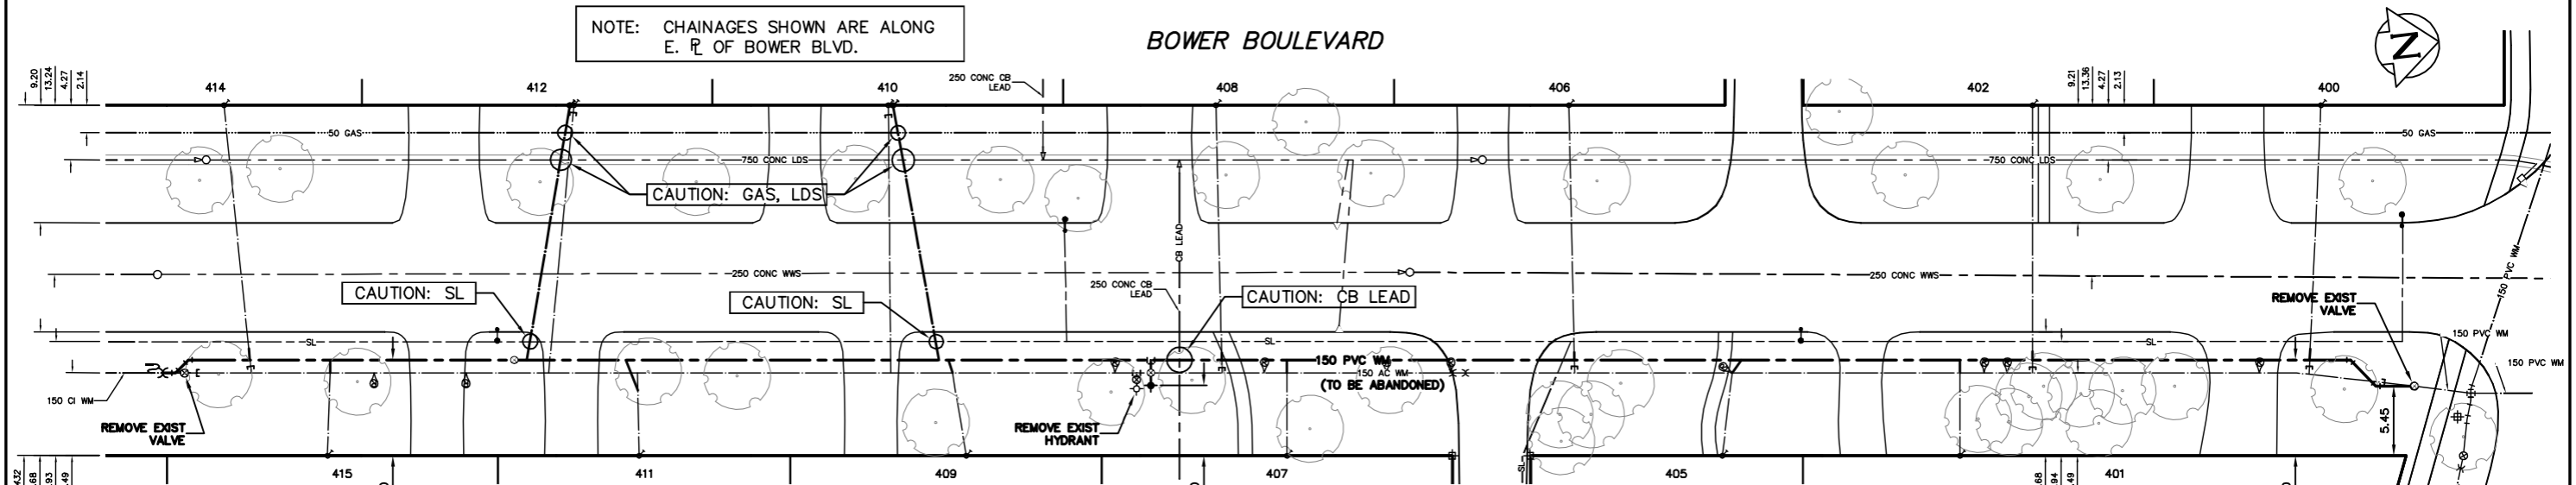

WATER SERVICE INFORMATION

ADDRESS	SIZE (mm) MATERIAL (STREET)	SIZE (mm) MATERIAL (PROP.)	SHORT & LONG MEASUREMENT	CORP. LOCATION	REMARKS
400 BOWER BLVD RESIDENTIAL	-	-	10.61 SNL HSE	-	RECONNECT SERVICE
401 BOWER BLVD RESIDENTIAL	-	-	14.29 SSL CUTHBERTSON	-	RECONNECT SERVICE
402 BOWER BLVD RESIDENTIAL	-	-	7.04 NSL HSE	-	RECONNECT SERVICE
403 BOWER BLVD RESIDENTIAL	-	-	34.86 SSL CUTHBERTSON	-	RECONNECT SERVICE
404 BOWER BLVD RESIDENTIAL	-	-	7.79 SNL HSE	-	RECONNECT SERVICE
405 BOWER BLVD RESIDENTIAL	-	-	36.81 SSL CUTHBERTSON	-	RECONNECT SERVICE
406 BOWER BLVD RESIDENTIAL	-	-	5.82 SNL HSE	-	RECONNECT SERVICE
407 BOWER BLVD RESIDENTIAL	-	-	53.36 SSL CUTHBERTSON	-	RECONNECT SERVICE
408 BOWER BLVD RESIDENTIAL	-	-	9.10 SNL HSE	-	RECONNECT SERVICE
409 BOWER BLVD RESIDENTIAL	-	-	72.92 SSL CUTHBERTSON	-	RECONNECT SERVICE
410 BOWER BLVD RESIDENTIAL	-	-	11.05 SNL HSE	-	RECONNECT SERVICE
411 BOWER BLVD RESIDENTIAL	-	-	87.49 SSL CUTHBERTSON	-	RECONNECT SERVICE
412 BOWER BLVD RESIDENTIAL	-	-	10.07 NSL HSE	0.6 N OF S/C	RECONNECT SERVICE
413 BOWER BLVD RESIDENTIAL	-	-	100.61 SSL CUTHBERTSON	-	RECONNECT SERVICE

WATER SERVICE INFORMATION

ADDRESS	SIZE (mm) MATERIAL (STREET)	SIZE (mm) MATERIAL (PROP.)	SHORT & LONG MEASUREMENT	CORP. LOCATION	REMARKS
409 BOWER BLVD RESIDENTIAL	20 COPPER	20 COPPER	10.29 SNL HSE	1.1 S OF S/C	RECONNECT SERVICE
410 BOWER BLVD RESIDENTIAL	-	-	11.89 SNL HSE	0.1 N OF S/C	RENEW TO R. W/20 COPPER
411 BOWER BLVD RESIDENTIAL	-	-	126.32 SSL CUTHBERTSON	-	RECONNECT SERVICE
412 BOWER BLVD RESIDENTIAL	-	-	8.57 NSL HSE	-	RECONNECT SERVICE
413 BOWER BLVD RESIDENTIAL	-	-	136.31 SSL CUTHBERTSON	-	RECONNECT SERVICE
414 BOWER BLVD RESIDENTIAL	-	-	9.01 SNL HSE	2.0 S OF S/C	RENEW TO R. W/20 COPPER
415 BOWER BLVD RESIDENTIAL	-	-	151.13 SSL CUTHBERTSON	-	RECONNECT SERVICE
416 BOWER BLVD RESIDENTIAL	-	-	20 COPPER	9.22 SNL HSE	RECONNECT SERVICE
417 BOWER BLVD RESIDENTIAL	-	-	178.33 SSL CUTHBERTSON	2.1 N OF S/C	RECONNECT SERVICE
418 BOWER BLVD RESIDENTIAL	-	-	10.01 NSL HSE	-	RECONNECT SERVICE
419 BOWER BLVD RESIDENTIAL	-	-	182.63 SSL CUTHBERTSON	0.2 N OF S/C	RECONNECT SERVICE

*SERVICES TO BE RENEWED TO R. ALL OTHERS TO BE RECONNECTED

*SERVICES TO BE RENEWED TO R. ALL OTHERS TO BE RECONNECTED

WARNING
IF POWER EQUIPMENT OR EXPLOSIVES ARE TO BE USED FOR EXCAVATION ON THIS PROJECT THE CONTRACTOR MUST:
1) NOTIFY THE GAS COMPANY OF THE PROPOSED LOCATION OF EXCAVATION.
2) TAKE PRECAUTION TO AVOID DAMAGE TO GAS COMPANY INSTALLATIONS.
SEE PROVINCIAL REGULATION 210/72 FOR DETAILS

LOCATION APPROVED UNDERGROUND STRUCTURES
SUPV. U/G STRUCTURES COMMITTEE DATE
NOTE: LOCATION OF UNDERGROUND STRUCTURES AS SHOWN ARE BASED ON THE BEST INFORMATION AVAILABLE BUT NO GUARANTEE IS GIVEN THAT ALL EXISTING UTILITIES ARE SHOWN OR THAT THE GIVEN LOCATIONS ARE EXACT. CONFIRMATION OF EXISTENCE AND EXACT LOCATION OF ALL SERVICES MUST BE OBTAINED FROM THE INDIVIDUAL UTILITIES BEFORE PROCEEDING WITH CONSTRUCTION.

NO.	REVISIONS	DATE	BY

DESIGNED BY	TS	CHECKED BY	SC
DRAWN BY	CJH	APPROVED BY	KZ
SCALE:	HORIZONTAL 1:250 VERTICAL 1:50		
DATE	2013 05 22	DATE	

ENGINEER'S SEAL
ORIGINAL SIGNED BY S.R.J. COURNOYER 13.05.22
CONSULTANT DRAWING NUMBER

THE CITY OF WINNIPEG
WATER AND WASTE DEPARTMENT
ENGINEERING DIVISION
2013 WATER RENEWALS
175 S OF CUTHBERTSON AVENUE TO CUTHBERTSON AVENUE
SHEET 2 OF 12
CITY DRAWING NUMBER D-13232

