


NOTE: CHAINAGES SHOWN ARE ALONG N. R. OF WELLINGTON CRES.

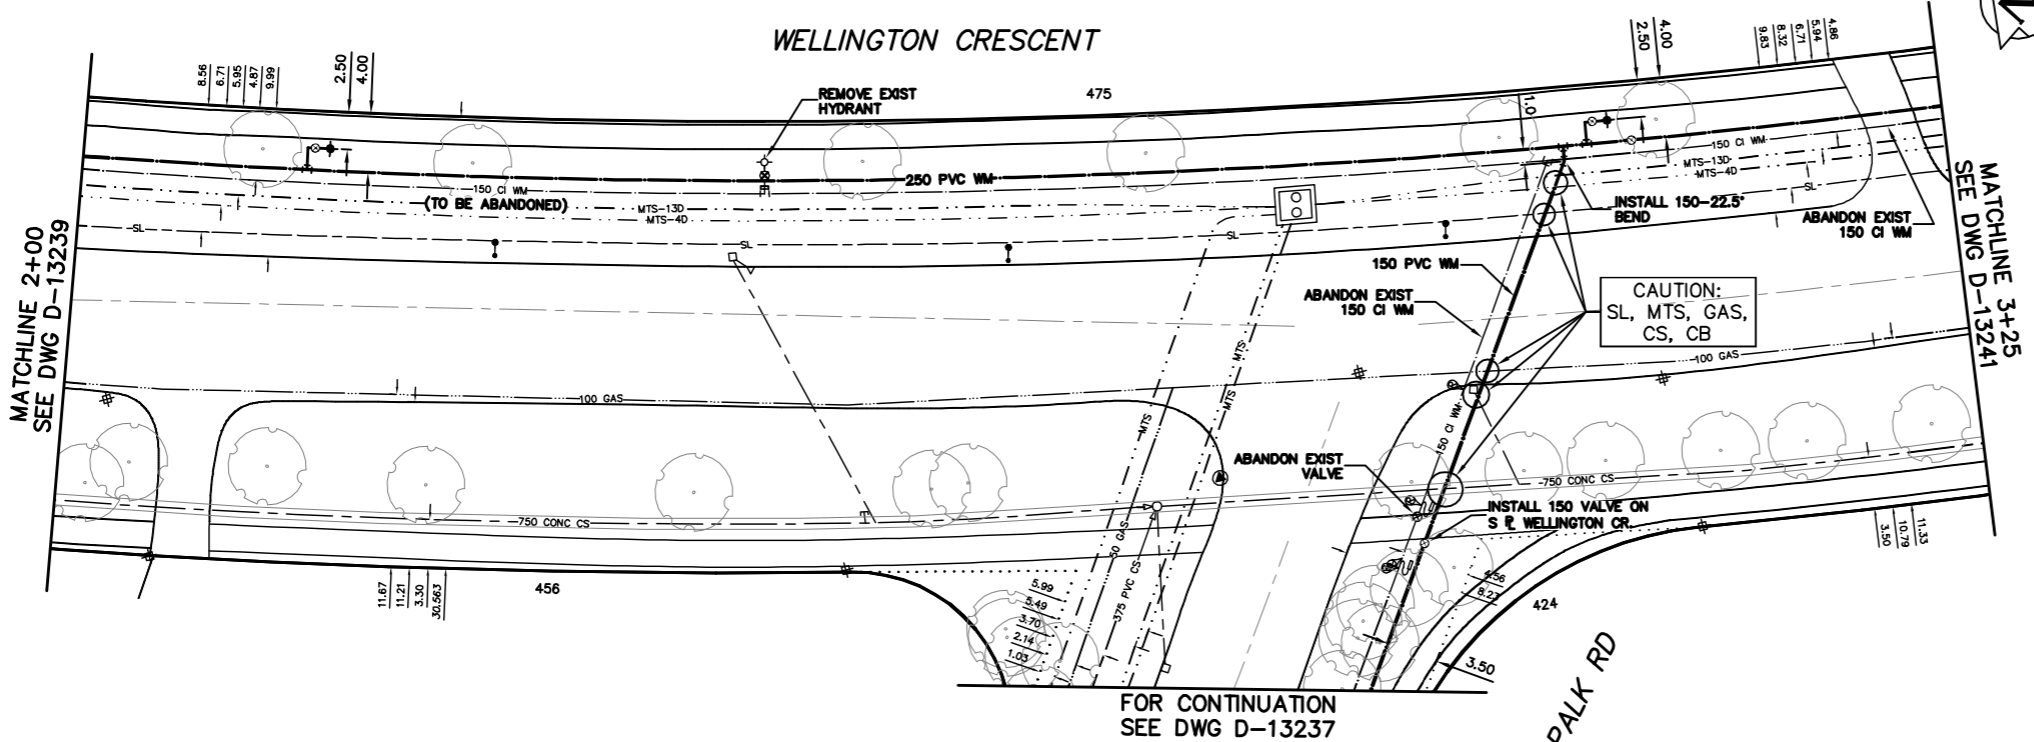

**WATER SERVICE INFORMATION**

ADDRESS	SIZE (mm) MATERIAL (STREET)	SIZE (mm) MATERIAL (PROP.)	SHORT & LONG MEASUREMENT	CORP. LOCATION	REMARKS
323 WELLINGTON CR	150	150	31.08 WML BLDG	OPP VALVE	RENEW TO R. W/ 150 PVC
330 WELLINGTON CR	25	20	37.85 WML DONCHESTER	---	RECONNECT SERVICE
333 WELLINGTON CR	50	50	14.10 WML DONCHESTER	7.9 E OF S/C	---
333 WELLINGTON CR	50	50	10.34 EWL HSE	4.1 E OF S/C	RECONNECT SERVICE
365 WELLINGTON CR	150	150	41.90 WML DONCHESTER	---	RENEW TO R. W/ 150 PVC
365 WELLINGTON CR	150	150	2.11 WEL BLDG	---	---
365 WELLINGTON CR	150	150	2.51 EEL ARBUTHNOT	OPP VALVE	RENEW TO R. W/ 150 PVC
365 WELLINGTON CR	150	150	3.11 WEL BLDG	---	---
365 WELLINGTON CR	150	150	2.40 EEL ARBUTHNOT	OPP VALVE	---
375 WELLINGTON CR	50	38	7.04 WEL BLDG	---	---
380 WELLINGTON CR	150	150	2.06 WML GROSVENOR	0.3 E OF S/C	---
380 WELLINGTON CR	150	150	3.52 NSL BLDG	---	SERV. OFF GROSVENOR
380 WELLINGTON CR	PVC	PVC	57.62 SSL ARBUTHNOT	OPP VALVE	---
390 WELLINGTON CR	38	38	4.75 E NW CRN HSE	8.4 W OF S/C	RECONNECT SERVICE
393 WELLINGTON CR	38	38	66.16 WML GROSVENOR	---	RECONNECT SERVICE
393 WELLINGTON CR	38	38	13.41 EWL BLDG	0.7 E OF S/C	---
400 WELLINGTON CR	20	20	11.28 EWL BLDG	22.3 E OF S/C	RECONNECT SERVICE
402 WELLINGTON CR	20	20	87.15 WML GROSVENOR	---	RECONNECT SERVICE
402 WELLINGTON CR	20	25	10.92 EWL BLDG	21.6 E OF S/C	---
408 WELLINGTON CR	25	25	87.56 WML GROSVENOR	---	RECONNECT SERVICE
412 WELLINGTON CR	20	20	1.02 EWL HSE	18.5 E OF S/C	---
412 WELLINGTON CR	20	20	79.52 EEL PALK	---	RECONNECT SERVICE
424 WELLINGTON CR	25	25	4.10 EWL BLDG	10.3 E OF S/C	---
424 WELLINGTON CR	25	25	58.83 EEL PALK	---	SERV. OFF PALK
424 WELLINGTON CR	25	25	5.46 SNL HSE	1.0 N OF S/C	RECONNECT SERVICE
456 WELLINGTON CR	38	38	20.32 SSL WELLINGTON	---	SERV. OFF PALK
456 WELLINGTON CR	38	38	18.37 SNL HSE	3.4 N OF S/C	RECONNECT SERVICE
1 PALK RD	25	25	50.09 SSL WELLINGTON	---	RECONNECT SERVICE
1 PALK RD	25	25	7.24 NSL HSE	---	RECONNECT SERVICE
12 RUSKIN RW	PVC	PVC	33.41 NNL RUSKIN	OPP S/C	---
12 RUSKIN RW	25	25	20.50 NNL HSE	---	SERV. OFF PALK
12 RUSKIN RW	25	25	47.78 NNL RUSKIN	OPP S/C	RECONNECT SERVICE
12 RUSKIN RW	25	25	OPP SL HSE	---	SERV. OFF PALK
RESIDENTIAL	COPPER	COPPER	12.84 NNL RUSKIN	OPP S/C	---

\* SERVICES TO BE RENEWED TO R. ALL OTHERS TO BE RECONNECTED

METRIC  
WHOLE NUMBERS INDICATE MILLIMETRES  
DECIMALIZED NUMBERS INDICATE METRES  
VALVES TO BE COUNTER-CLOCKWISE TO CLOSE (RED OPERATING NUT)



**WARNING**  
IF POWER EQUIPMENT OR EXPLOSIVES ARE TO BE USED FOR EXCAVATION ON THIS PROJECT THE CONTRACTOR MUST:  
1) NOTIFY THE GAS COMPANY OF THE PROPOSED LOCATION OF EXCAVATION.  
2) TAKE PRECAUTION TO AVOID DAMAGE TO GAS COMPANY INSTALLATIONS.  
SEE PROVINCIAL REGULATION 210/72 FOR DETAILS

**LOCATION APPROVED UNDERGROUND STRUCTURES**  
SUPV. U/G STRUCTURES COMMITTEE DATE  
NOTE: LOCATION OF UNDERGROUND STRUCTURES AS SHOWN ARE BASED ON THE BEST INFORMATION AVAILABLE BUT NO GUARANTEE IS GIVEN THAT ALL EXISTING UTILITIES ARE SHOWN OR THAT THE GIVEN LOCATIONS ARE EXACT. CONFIRMATION OF EXISTENCE AND EXACT LOCATION OF ALL SERVICES MUST BE OBTAINED FROM THE INDIVIDUAL UTILITIES BEFORE PROCEEDING WITH CONSTRUCTION.

B.M. ELEV.	
CONSTRUCTION COMPLETION DATE: YYYY MM DD	
DESIGNED BY	TS
CHECKED BY	SC
DRAWN BY	CJH
APPROVED BY	KZ
SCALE:	
HORIZONTAL	1:250
VERTICAL	1:50
RELEASED FOR CONSTRUCTION	
DATE	2013 05 22
DATE	
NO.	REVISIONS
DATE	BY
DATE	2013 05 22
DATE	2013 05 22

ENGINEER'S SEAL  
**ORIGINAL SIGNED BY S.R.J. COURNOYER 13.05.22**  
CONSULTANT DRAWING NUMBER

**THE CITY OF WINNIPEG**  
WATER AND WASTE DEPARTMENT  
ENGINEERING DIVISION  
2013 WATER RENEWALS  
WELLINGTON CRESCENT  
100 E OF KINGSWAY TO  
25 E OF PALK ROAD  
SHEET 10 OF 12  
CITY DRAWING NUMBER  
D-13240