



41sheet-500 - Super A1 24" x 36" pubscale - 1:1 (metric)
 CAD File Name: jo_pave_detailed_design_working_title_1.dwg

- GENERAL TREE PLANTING NOTES:**
1. LOCATION OF TREES TO BE MARKED AND APPROVED BY LANDSCAPE ARCHITECT PRIOR TO INSTALLATION.
 2. TREE PIT TO BE DOUG WITH BACKHOE OR BY HAND NOT WITH TREE SPADE.
 3. CONTRACTOR TO ENSURE TREE SET PLUMB.
 4. CONTRACTOR TO ENSURE "T"-BARS DO NOT PENETRATE ROOT BALL.
 5. SECURE "T"-BARS TO TREE @ APPROX. 2/3 TOTAL TREE HEIGHT ABOVE FINISHED GRADE.
 6. STAKES & TIES TO BE REMOVED BY CONTRACTOR AT END OF MAINTENANCE PERIOD.

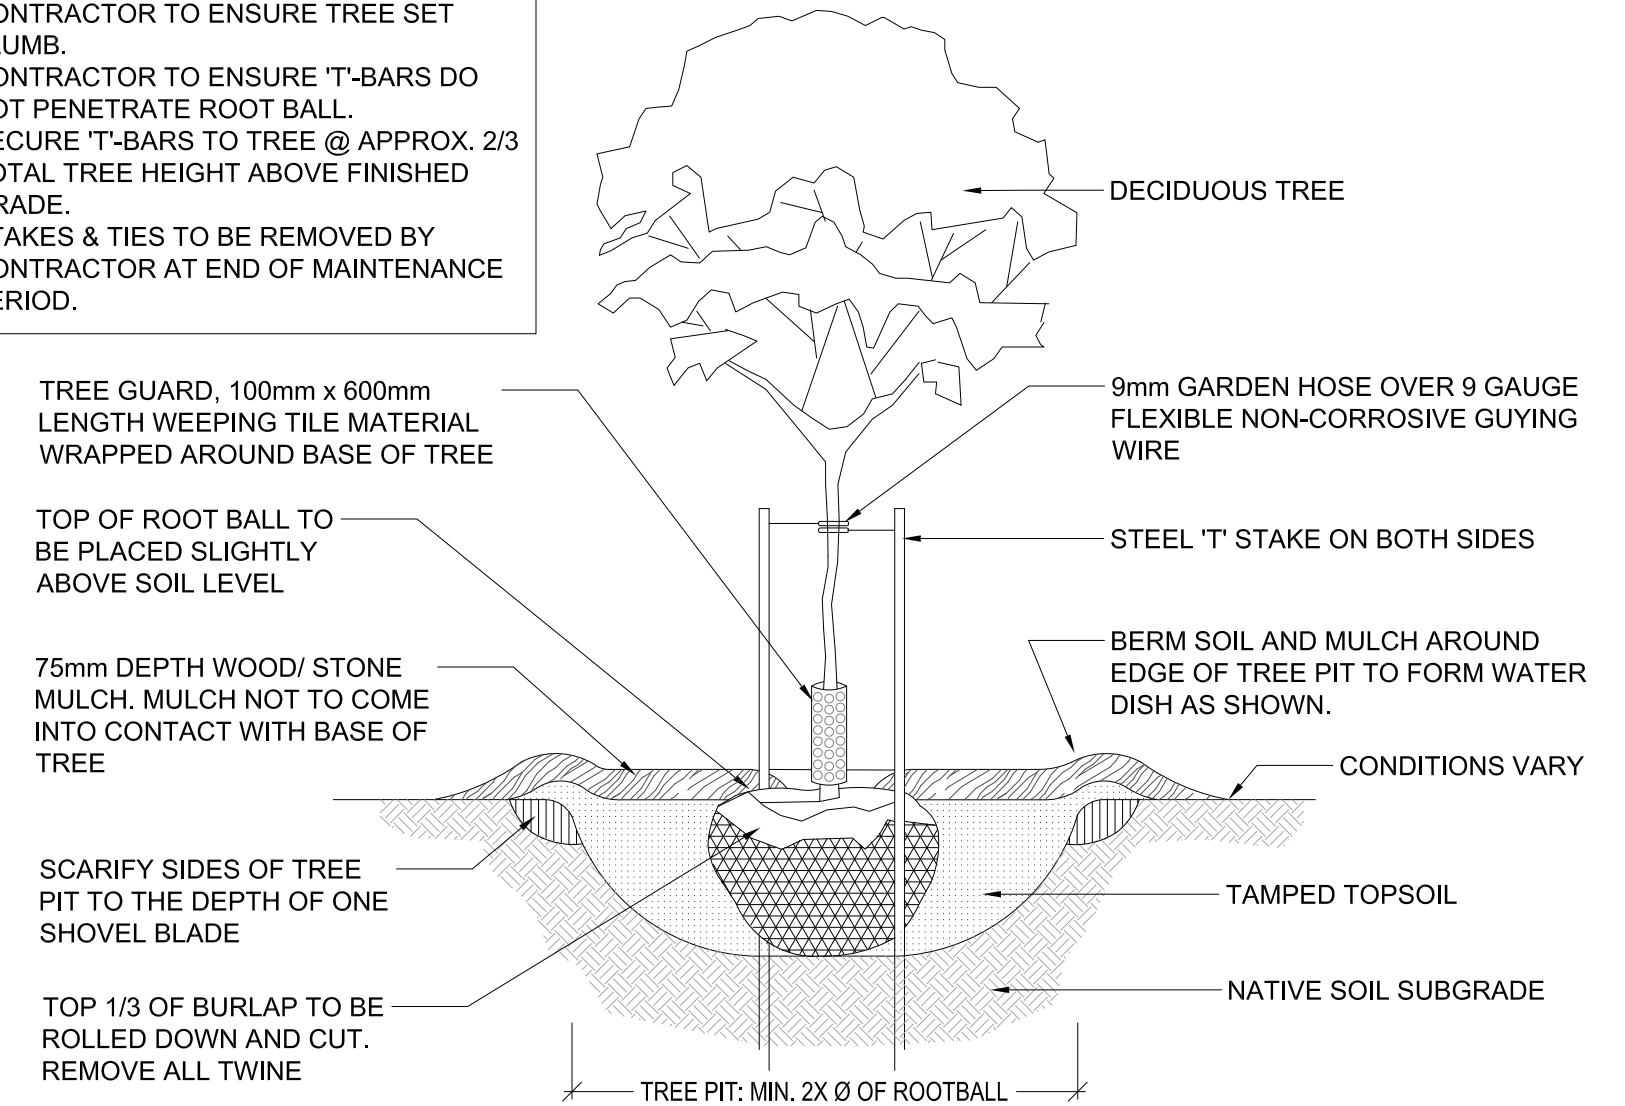

1
L-04 TREE PLANTING - TYPICAL
SCALE - 1 : 25

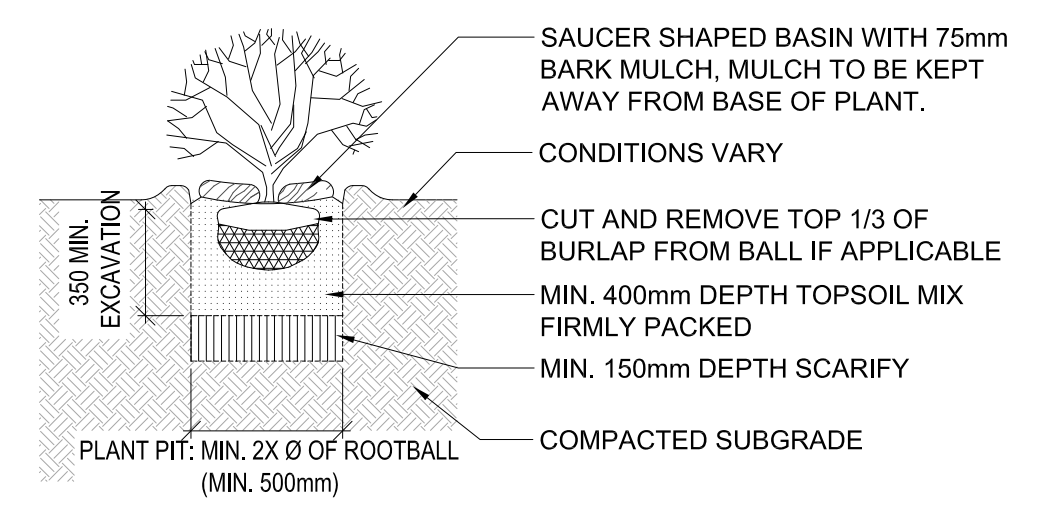


2
L-04 SHRUB PLANTING - TYPICAL
SCALE - 1 : 25


OVERALL PLANT LIST

Symbol	Common Name/Botanical Name	Quantity	Size and Remarks
Trees			
	Prairie Dream Paper Birch / <i>Betula papyrifera</i> "Prairie Dream"	8	multi-stemmed tree, 50mm caliper, min. 3M ht., min. 8 branches in head, balanced overall form.
	Brandon Elm / <i>Ulmus americana</i> "Brandon"	5	65mm caliper, min. 3M ht., min. 400mm wide rootball., min. 8 branches in head, straight trunk, balanced head,
Shrubs			
	Bar Harbor Juniper / <i>Juniperus horizontalis</i> "Bar Harbor"	25	400mm Ø min., well formed, dense growth. #2 container.
	Blue Chip Juniper / <i>Juniperus horizontalis</i> "Blue Chip"	60	400mm Ø min., well formed, dense growth. #2 container.
	Diablo Ninebark / <i>Physocarpus opulifolius</i> "Diablo"	13	600mm height min., 3 gal. container, dense bushy plant with 5 major basal stems.
	Dwarf Meyer Lilac / <i>Syringa meyeri</i> "Palibin"	32	500mm height min., 3 gal. container, dense bushy plant with 5 major basal stems.

- NOTES:**
- LEGEND - EXISTING**
- TREES
 - SHRUBS
- LEGEND - PLANTING**
- SOD
 - MULCH

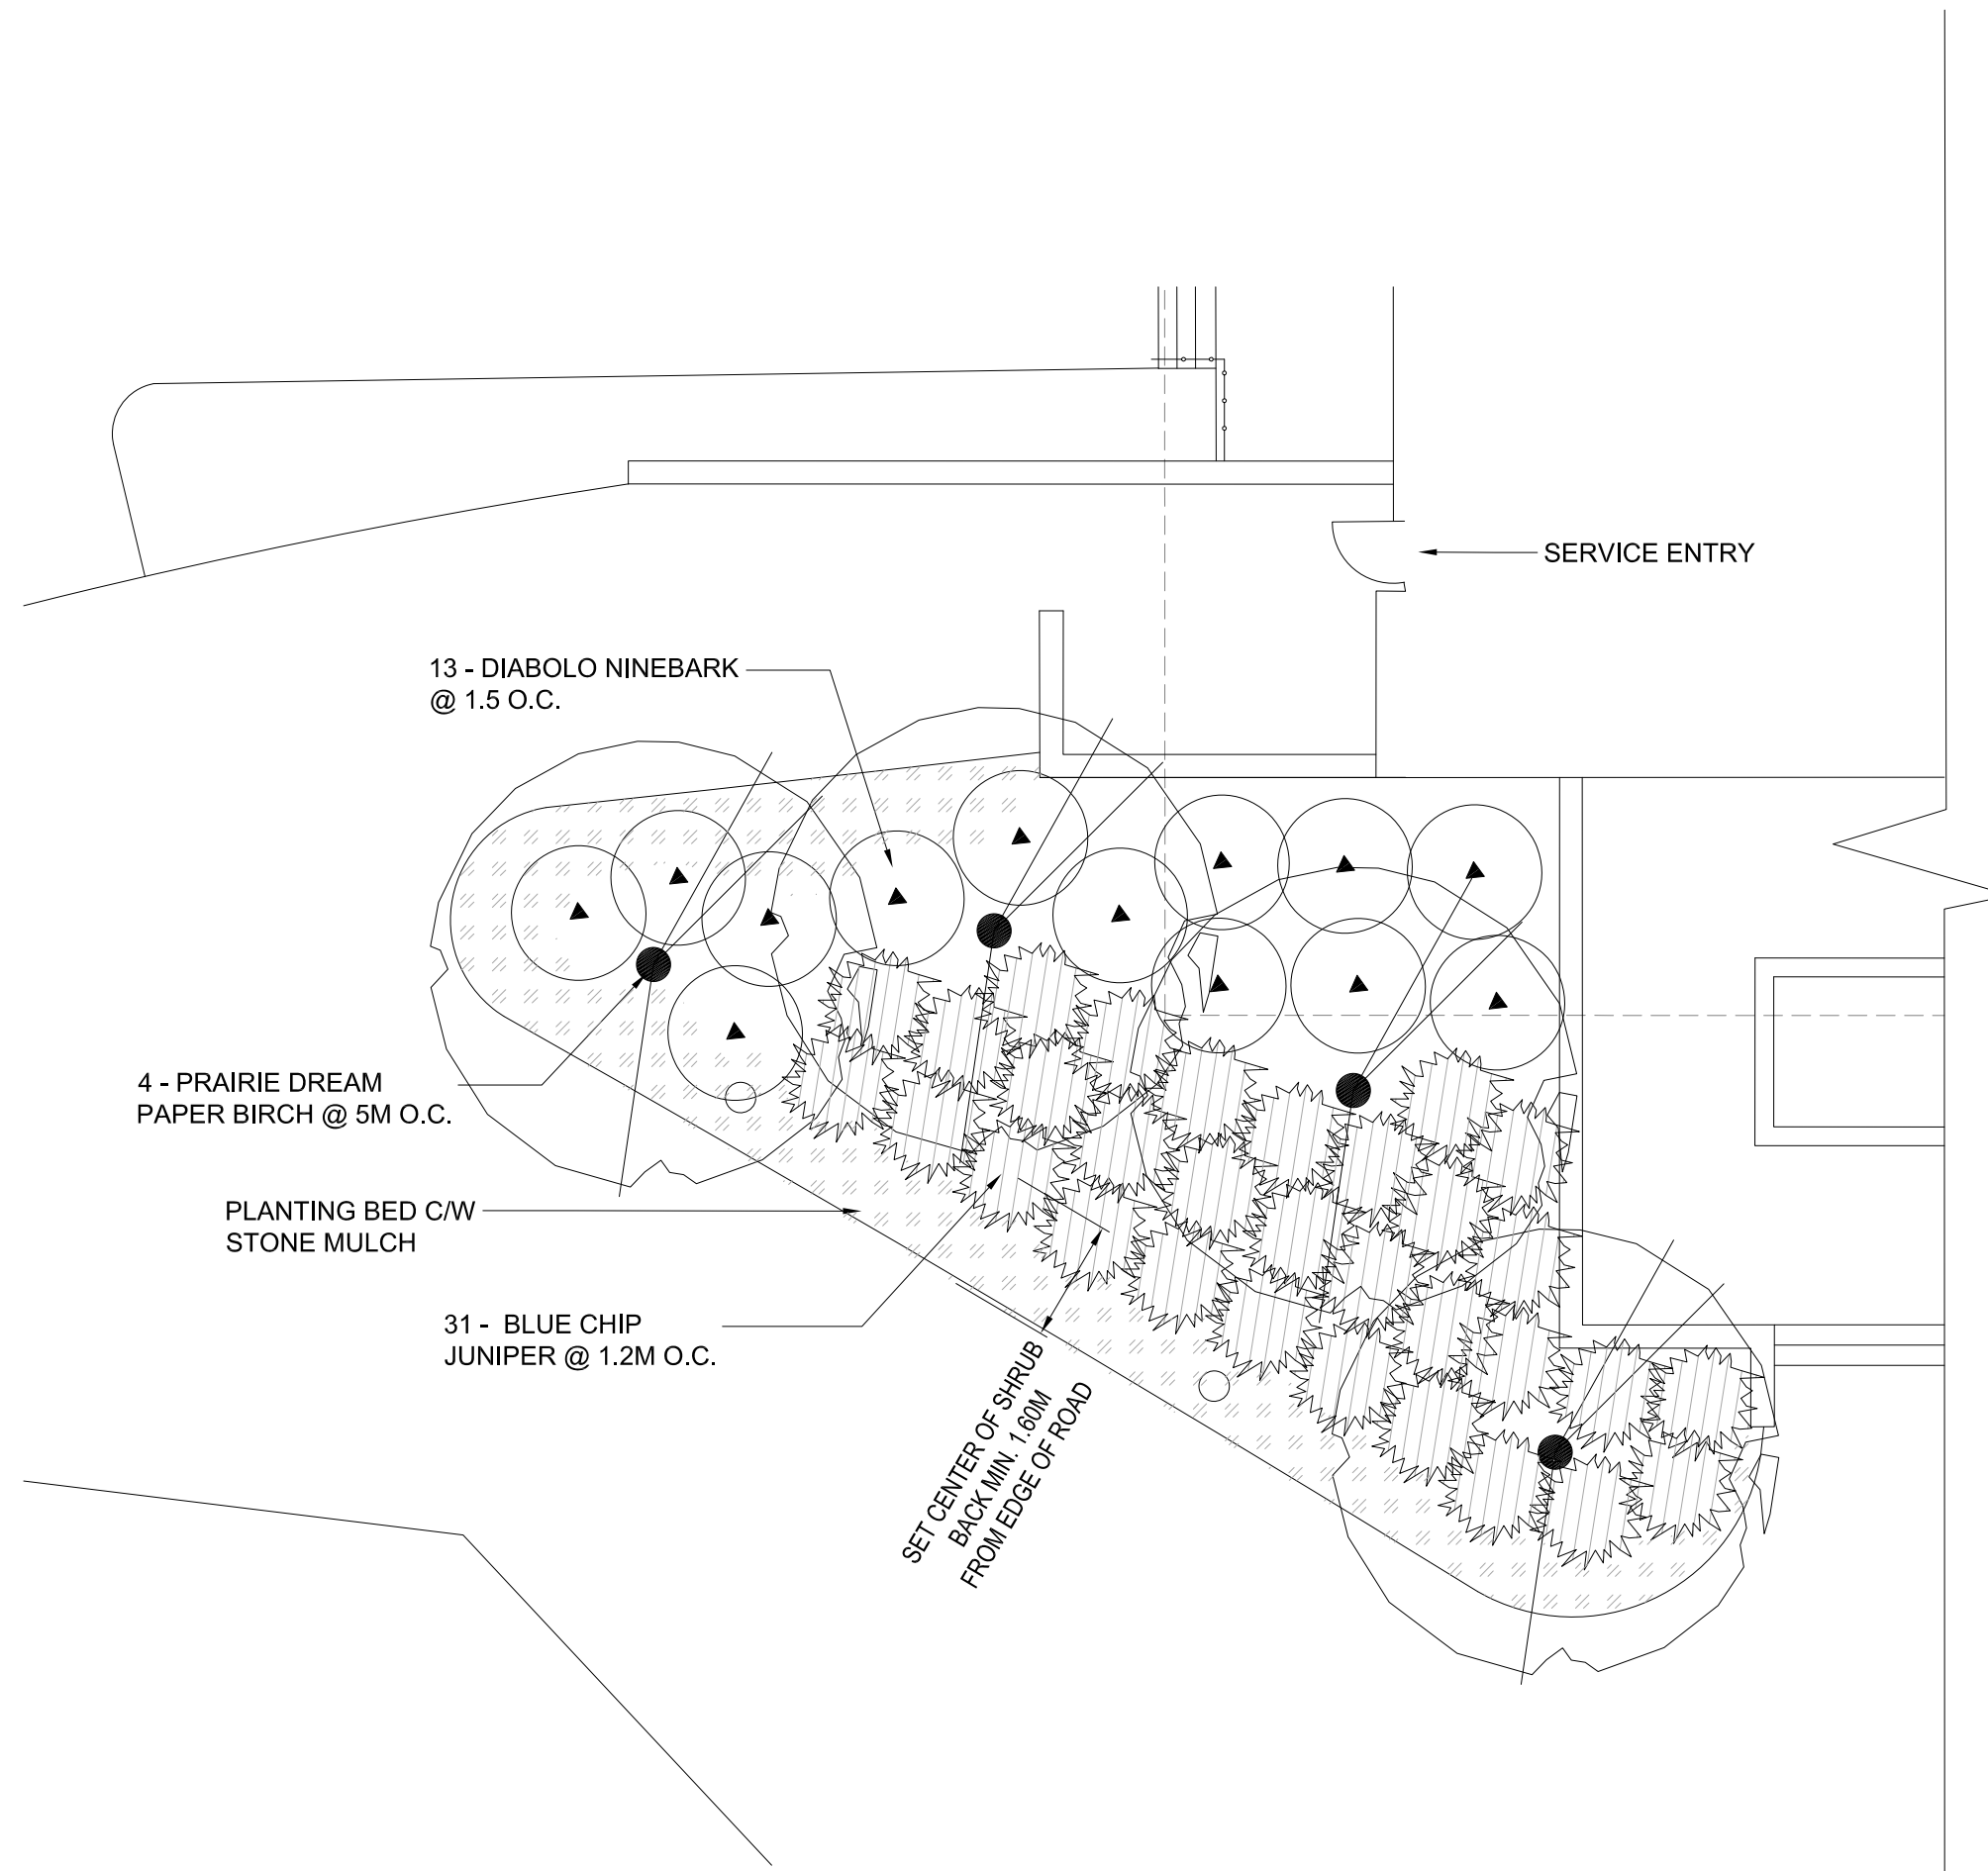

3
L-04 PLANTING PLAN - PAVILION WEST SIDE
SCALE - 1 : 100

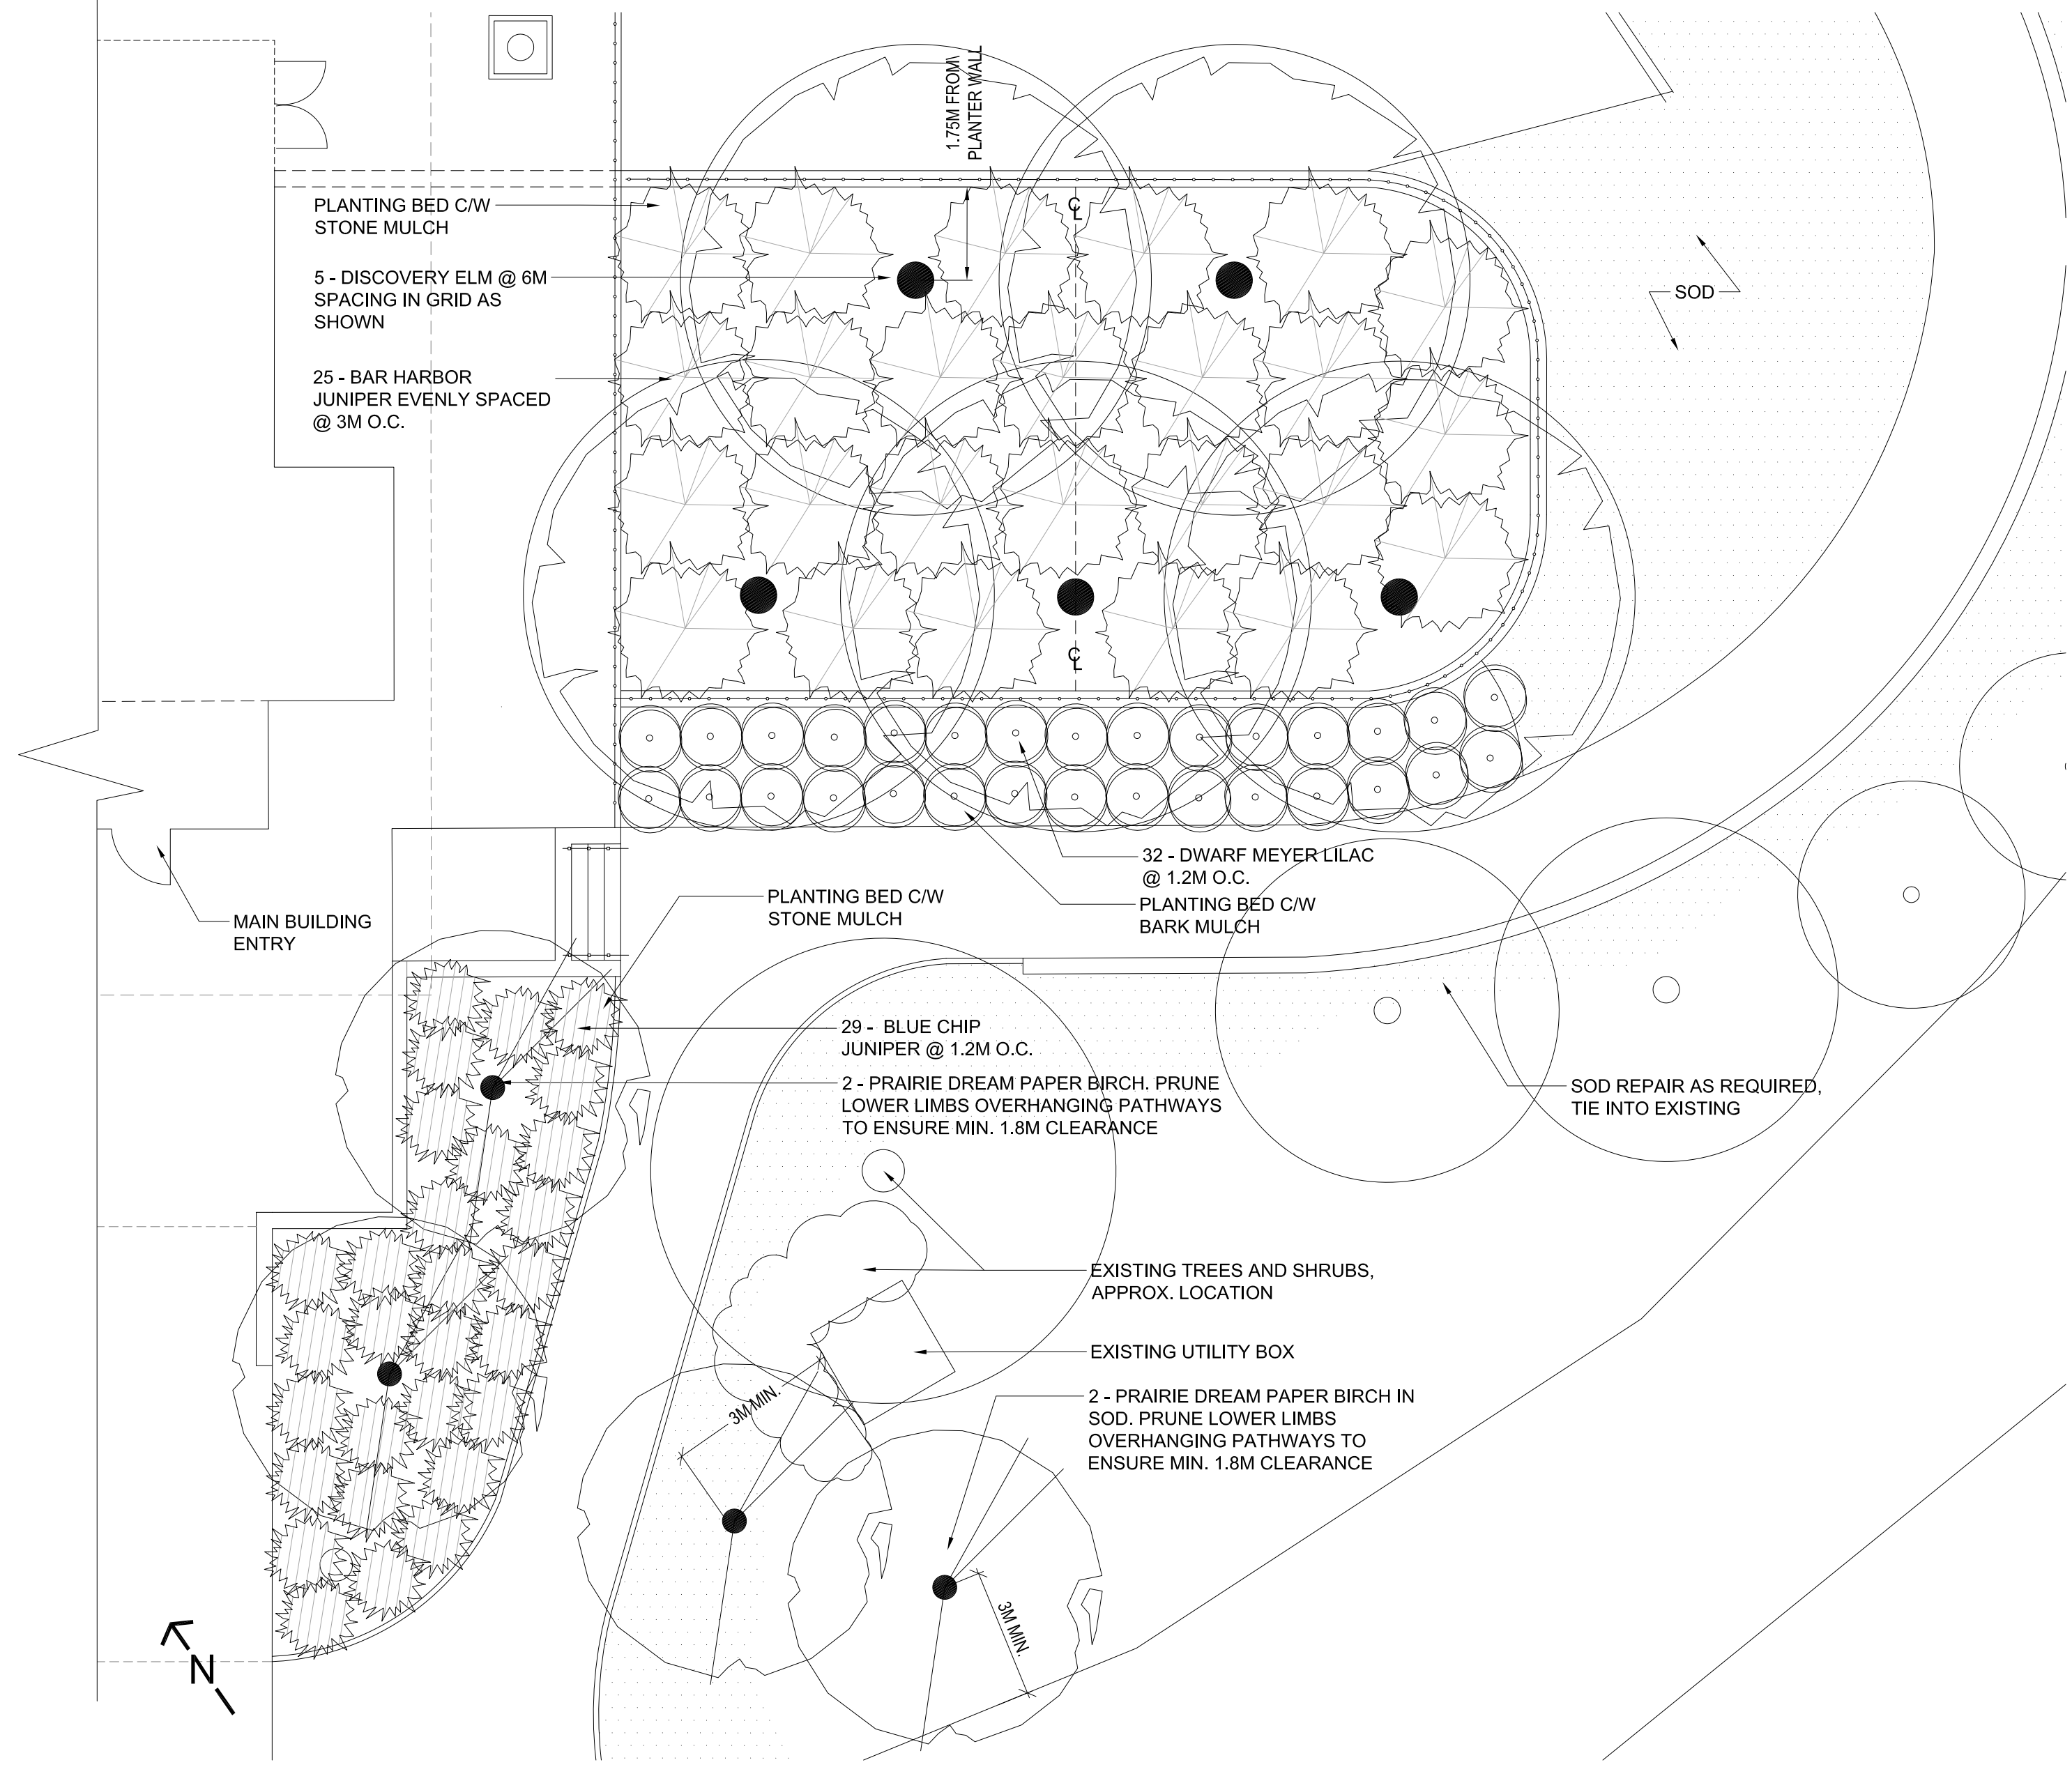

4
L-04 PLANTING PLAN - PAVILION EAST SIDE
SCALE - 1 : 100

**TENDER SET
NOT FOR
CONSTRUCTION**

REV	YY / MM / DD	DESCRIPTION	BY
0	13 / 07 / 05	ISSUED FOR CITY REVIEW	DKM

A.	SECTION LETTER OR DETAIL NUMBER.	SEAL
B.	DRAWING WHERE SECTION OR DETAIL IS DRAWN.	
OR		
A.	DRAWING WHERE SECTION OR DETAIL IS INDICATED.	
B.	SECTION OR DETAIL SHOWN ON SAME DRAWING.	

SCATLIFF+MILLER+MURRAY Inc.
 TEL 204 927-3444 1120 - 201 PORTAGE AVENUE
 FAX 204 927-3443 WINNIPEG, MB, CANADA

CLIENT
CITY OF WINNIPEG

PROJECT
PEGUIS PAVILION LANDSCAPING

TITLE
PLANTING

DESIGN	DRAWN	DATE - Y / M / D	SCALE
JW / AH	AH	13/07/05	AS NOTED
CHECKED	APPROVED	JOB NO.	DRAWING NO.
DKM	DKM	12-0107-002	L-04