



**1 UNIT PAVER CHECKERBOARD**  
L-3.4 SCALE: 1:25

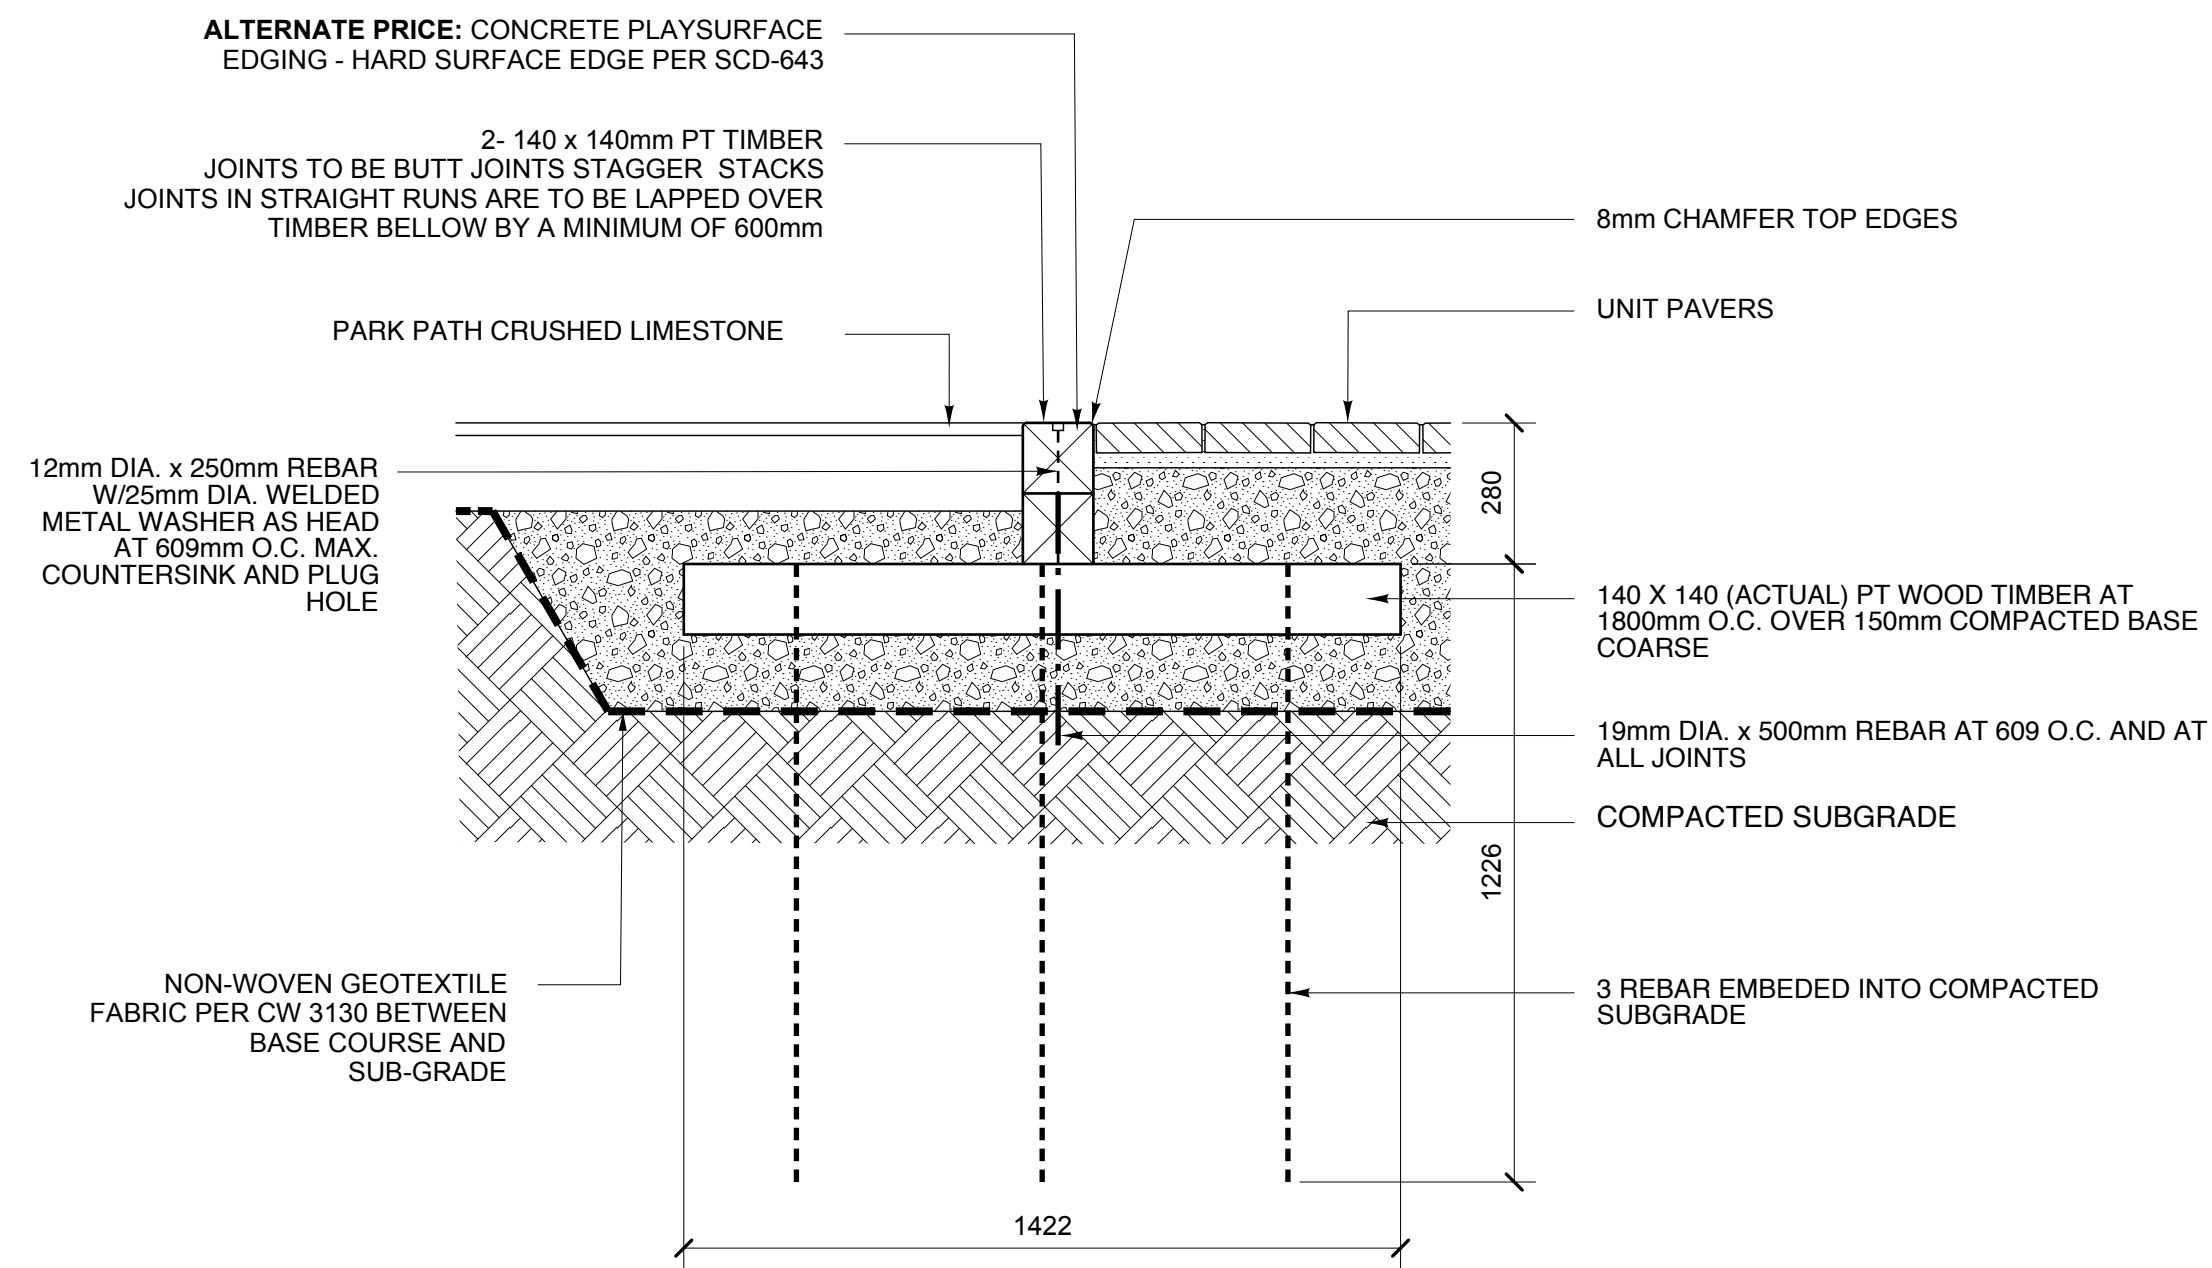


**2 TIMBER EDGER**  
L-3.4 SCALE: 1:15

**NOTE:**  
UNIT PAVERS SHALL BE INSTALLED IN ACCORDANCE WITH THE REQUIREMENTS OF CW 3330 - INSTALLATION OF INTERLOCKING PAVING STONES.

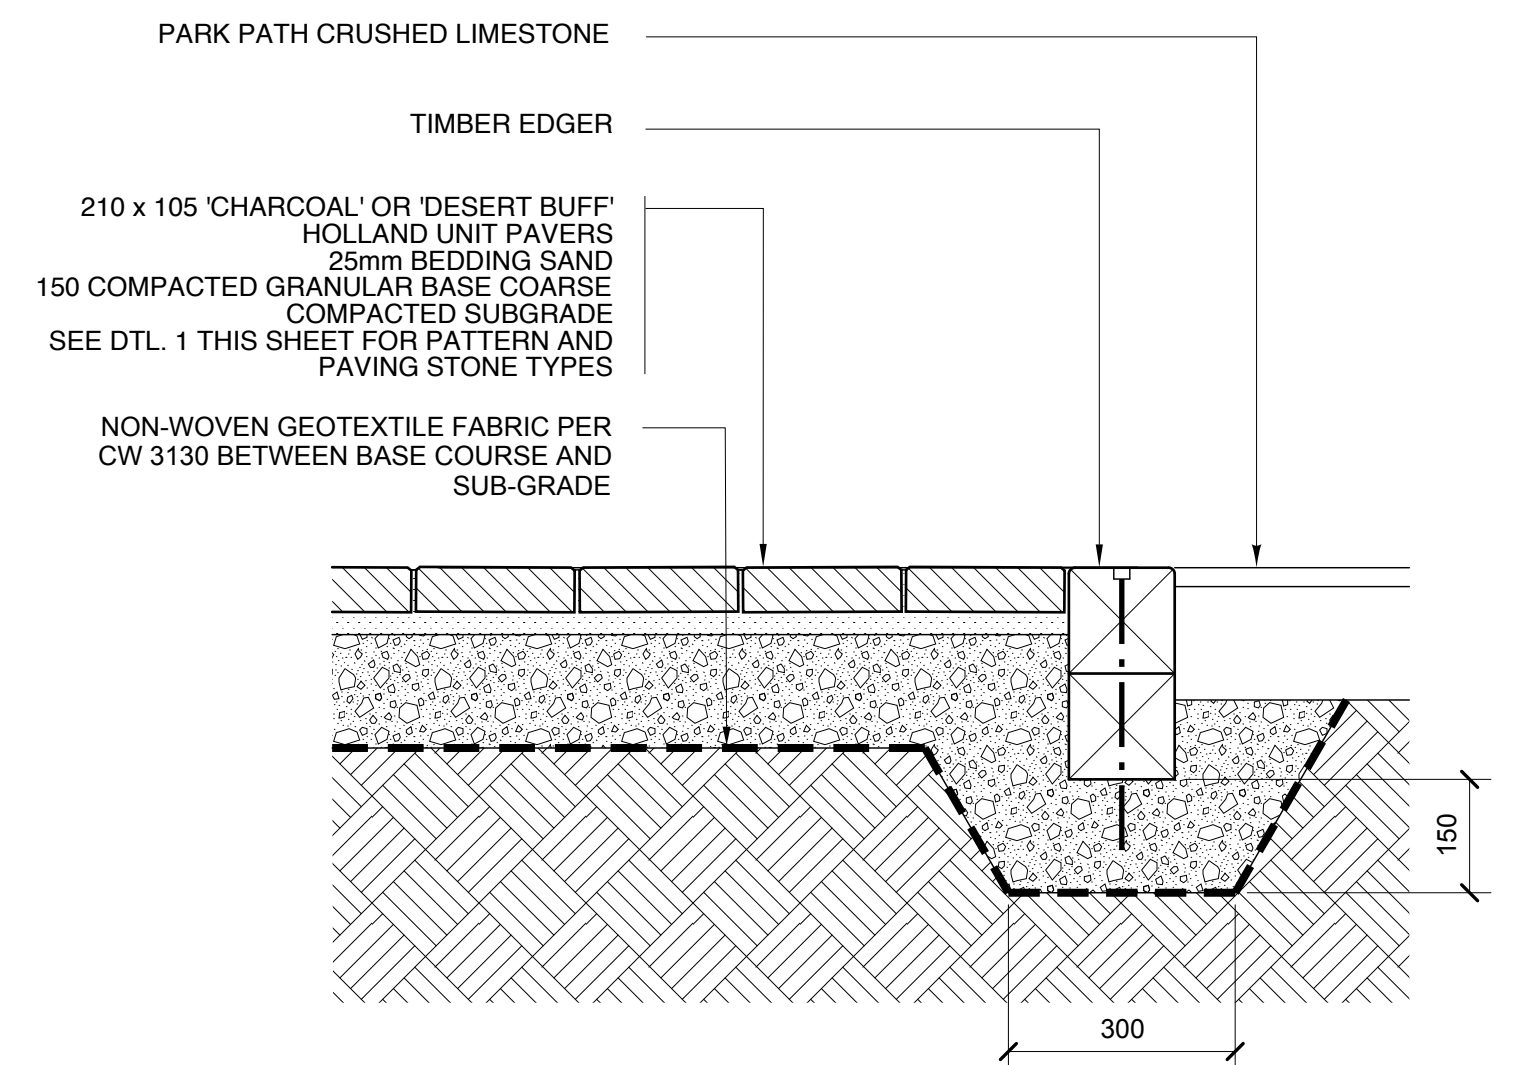


**3 UNIT PAVERS**  
L-3.4 SCALE: 1:10

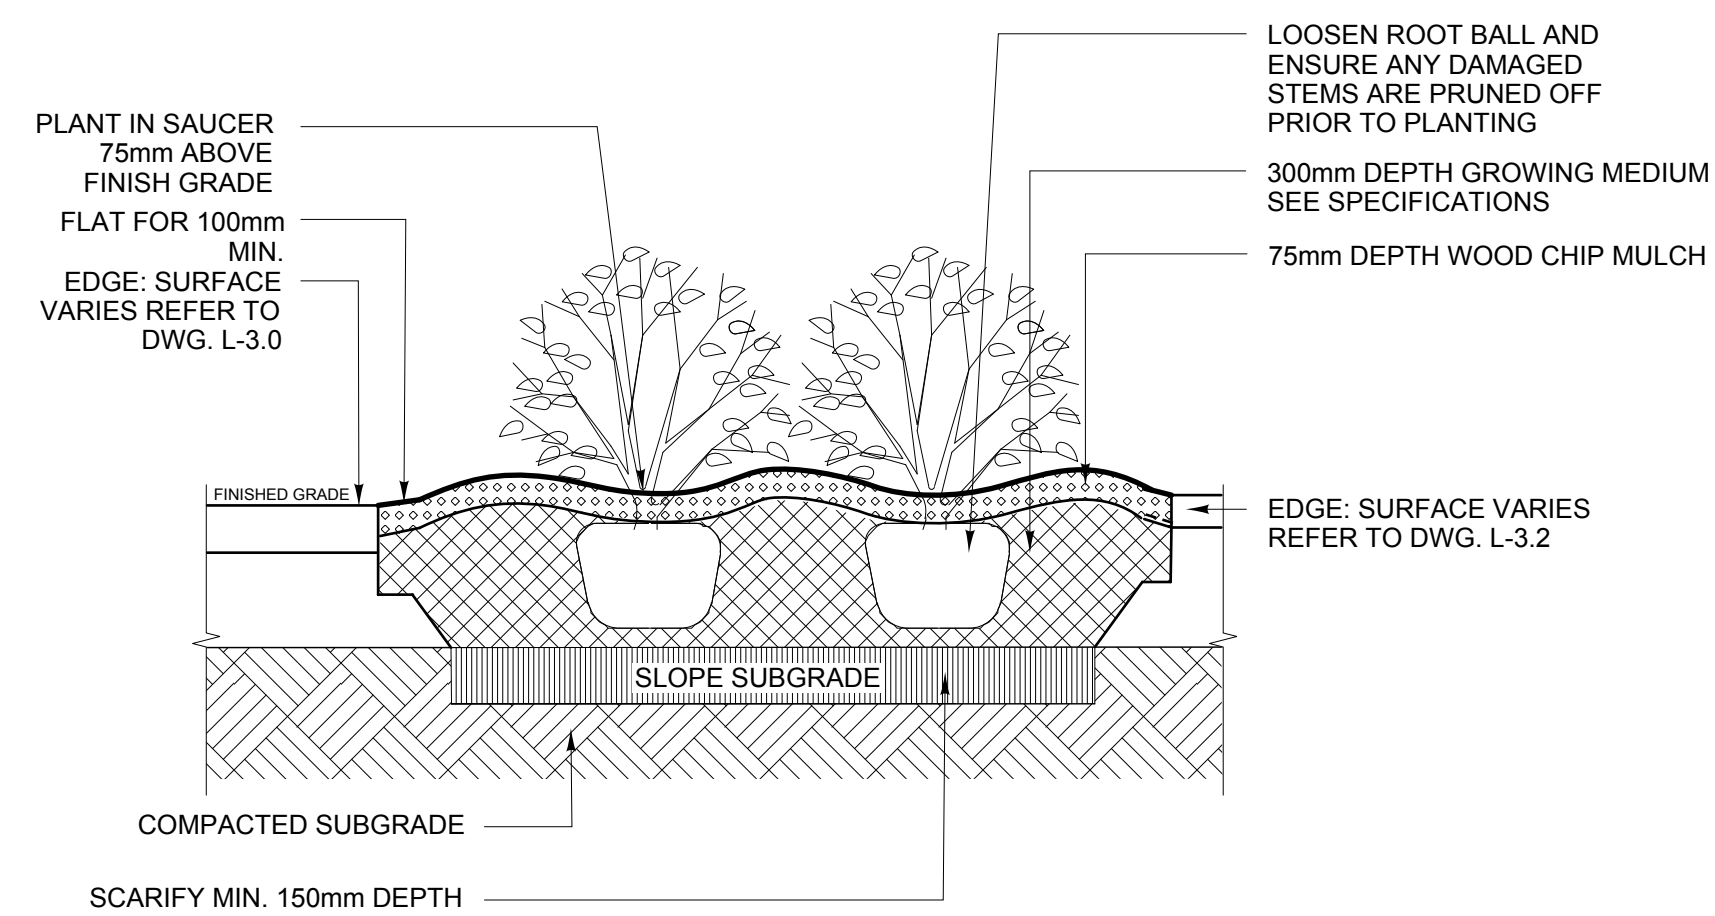

**4 SHRUB PLANTING DETAIL (TYP.)**  
L-3.4 SCALE: NTS

Wednesday, June 12, 2013

No.	Date	Issue/Revision	By
3	10/06/13	ISSUED FOR TENDER	JH
2	17/05/13	ISSUED FOR PRE-TENDER REVIEW	JH
1	26/04/13	ISSUED FOR 66% REVIEW	JH

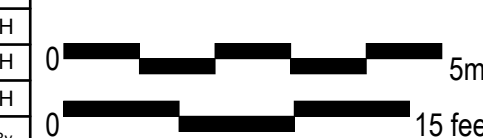

Contract Administrator  
HILDERMAN THOMAS FRANK CRAM  
Landscape Architecture • Planning  
Contact James Hudson: 204-944-9907

Project				
PARC LA SALLE SCHOOL SITE IMPROVEMENTS ST. NORBERT, MANITOBA				
Sheet Title				
PARC LA SALLE SCHOOL & MISCELLANEOUS DETAILS				
Design	Drawn	Checked	Scale	Date
JH	JH	CD	As Shown	10/06/13
File	Sheet No.			
13-012	<b>L-3.4 3</b>			

The general contractor shall check & verify all dimensions and report any errors or omissions to the Contract Administrator.