



**A-1**  
Rev. 0

COMFORT STATION FOR WINNIPEG TRANSIT


FOUNDATION / THICKEN EDGE SLAB PLAN

REV. 0 13/06/20 ISSUED FOR TENDER & CONSTRUCTION

SCALE: 3/8" = 1'-0"  
DATE: 2013/06/20

Victor Suen Architect

23 Stormont Drive, Winnipeg, MB R3V 1L9  
email: victorsuenarchitect@mts.net  
Ph (204) 228-0230 Fax (204) 261-6341

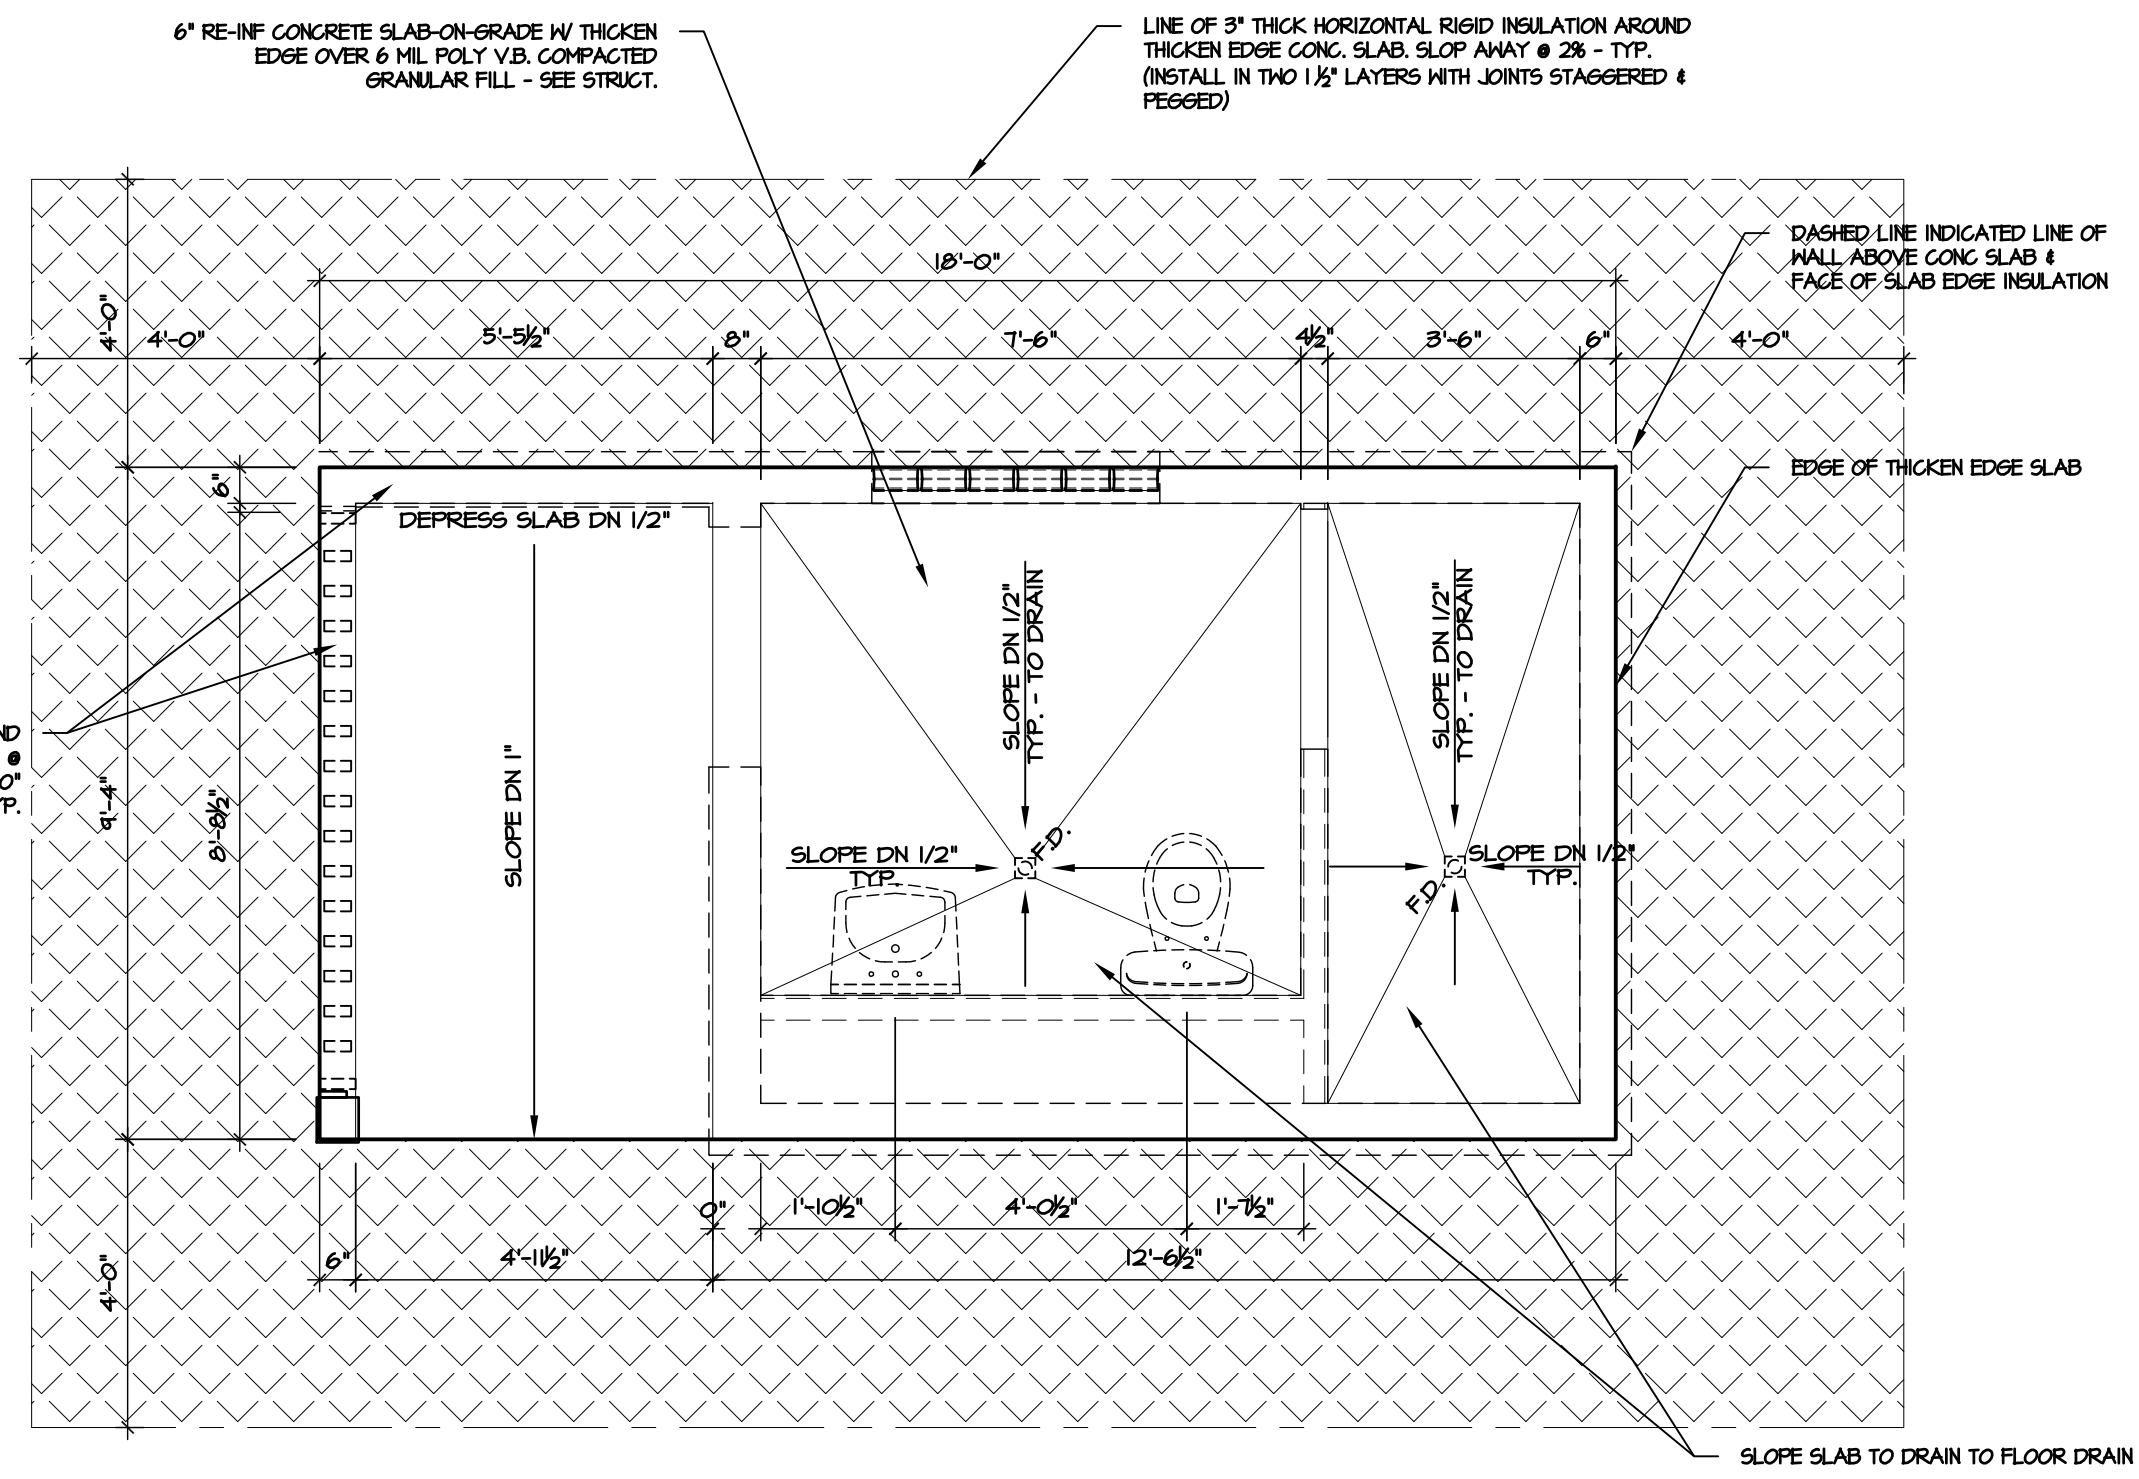

**1**  
**A-1** FOUNDATION SLAB PLAN  
SCALE 3/8" = 1'-0"