

OFFSET SNOW GUARDS 6" BETWEEN ALTERNATE VALLEYS - TYP  
 ADHESIVE MOUNT POLYCARBONATE SNOW GUARDS, 4 ROWS SPACED PER MANUFACTURER'S RECOMMENDATION.

GWB CEILING & VB TO EXTEND INTO CHASE SPACE



PRE-FIN METAL EAVESTROUGH & DOWNSPOUT

PRE-FIN METAL FASCIA W/ DRIP OVER 3/4" EXT. PLYMD FASCIA

PRE-FIN PERFORATED METAL SOFFIT W/ ALL ACCESSORIES & TRIM REQUIRED, PROVIDE STRAPPING AS NECESSARY - TYP.

TYPICAL EXTERIOR CONSTRUCTION:  
 - PRE-FINISHED METAL CLADDING (VICWEST DIAMOND RIB)  
 - TYVEK AIR BARRIER  
 - 1 1/2" RIGID INSULATION W/ HORIZ STRAPPING / Z GIRT @ 24" O.C.  
 - 1/2" EXT. PLYMD SHEATHING  
 - 2" x 6" MD STUDS @ 16" O.C.  
 - R-20 F.G. BATT INSUL.  
 - 6 MIL POLY VB  
 - 1/2" GWB  
 - FURRED CHASE SPACE  
 - 2" x 4" STUDS @ 16" O.C.  
 - 1/2" GWB  
 - SEMI-RIGID PVC WALL PANEL W/ WATER TIGHT TRIM JOINTS (ALTRU WHITE ROCK OR EQUAL)

WALL HINGE LAVATORY - SEE MECH.  
 HI-SPEED HAND DRYER  
 SHEET VINYL FLASHCOVERING - TYP.  
 LINEN ROLLER TOWEL DISPENSER  
 PRE-FIN METAL DRIP CAP  
 TYPICAL - SLOPE GRADE AWAY FROM BUILDING

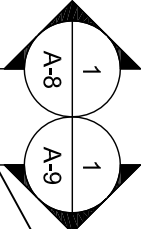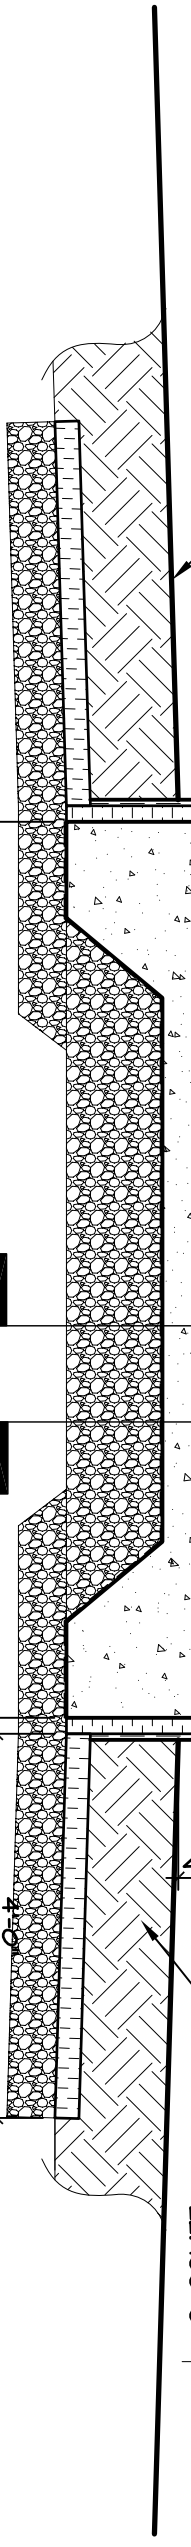

PRE-FIN METAL RIDGE CAP C/M METAL & FOAM CLOSURE

TYP. ROOF CONSTRUCTION:  
 PRE-FIN METAL ROOF - (VICWEST - PRESTIGE)  
 BITUTHENE MEMBRANE  
 1/2" EXT PLYMD DECK W/ H CLIPS  
 PRE-FAB WOOD TRUSSES  
 R-30 BATT INSULATION  
 6 MIL POLY VB  
 1/2" GWB CEILING

PROVIDE INSULATION STOP - TYP.  
 PROVIDE FOAM CLOSURE STRIP & ALL ACCESSORIES & TRIM

U/S TRUSS EL. 108'-1"


TYPICAL WINDOW OPENING NOTE  
 WRAP COMPLETE ROUGH OPENING W/ BITUTHENE OR COMPATIBLE MEMBRANE & TIE INTO WALL VB AND AIR BARRIER  
 PRE-FIN METAL JAMB & HEAD TRIM - SEE DETAIL

LOW E" PRIVACY GLASS BLOCK WINDOW IN ALUM FRAME WITH PITTSBURGH PROVA NTAGE SYSTEM  
 PRE-FIN METAL SILL W/ DRIP & END DAWNS - SEE DETAIL

CEMENT PARGING ON GALV. EXPANDED METAL LATH OVER 2" RIGID INSULATION AROUND FULL DEPTH OF THICKEN EDGE SLAB - TYP.  
 12" MIN SOIL COVER

T.O. SLAB EL. 100'-0"

3" HORIZONTAL RIGID INSULATION EXTENSION AROUND CONCRETE SLAB (INSTALL IN TWO LAYERS W/ JOINTS STAGGERED) - TYPICAL SLOPE TO DRAIN

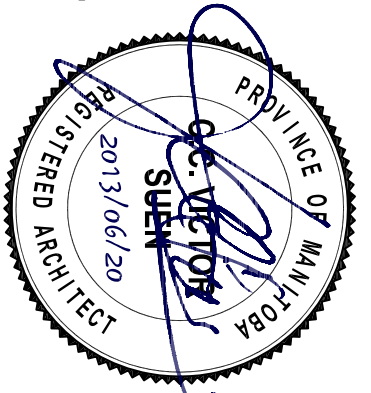

1 A-6

BLDG SECTION 1-1

SCALE 1/2" = 1'-0"