


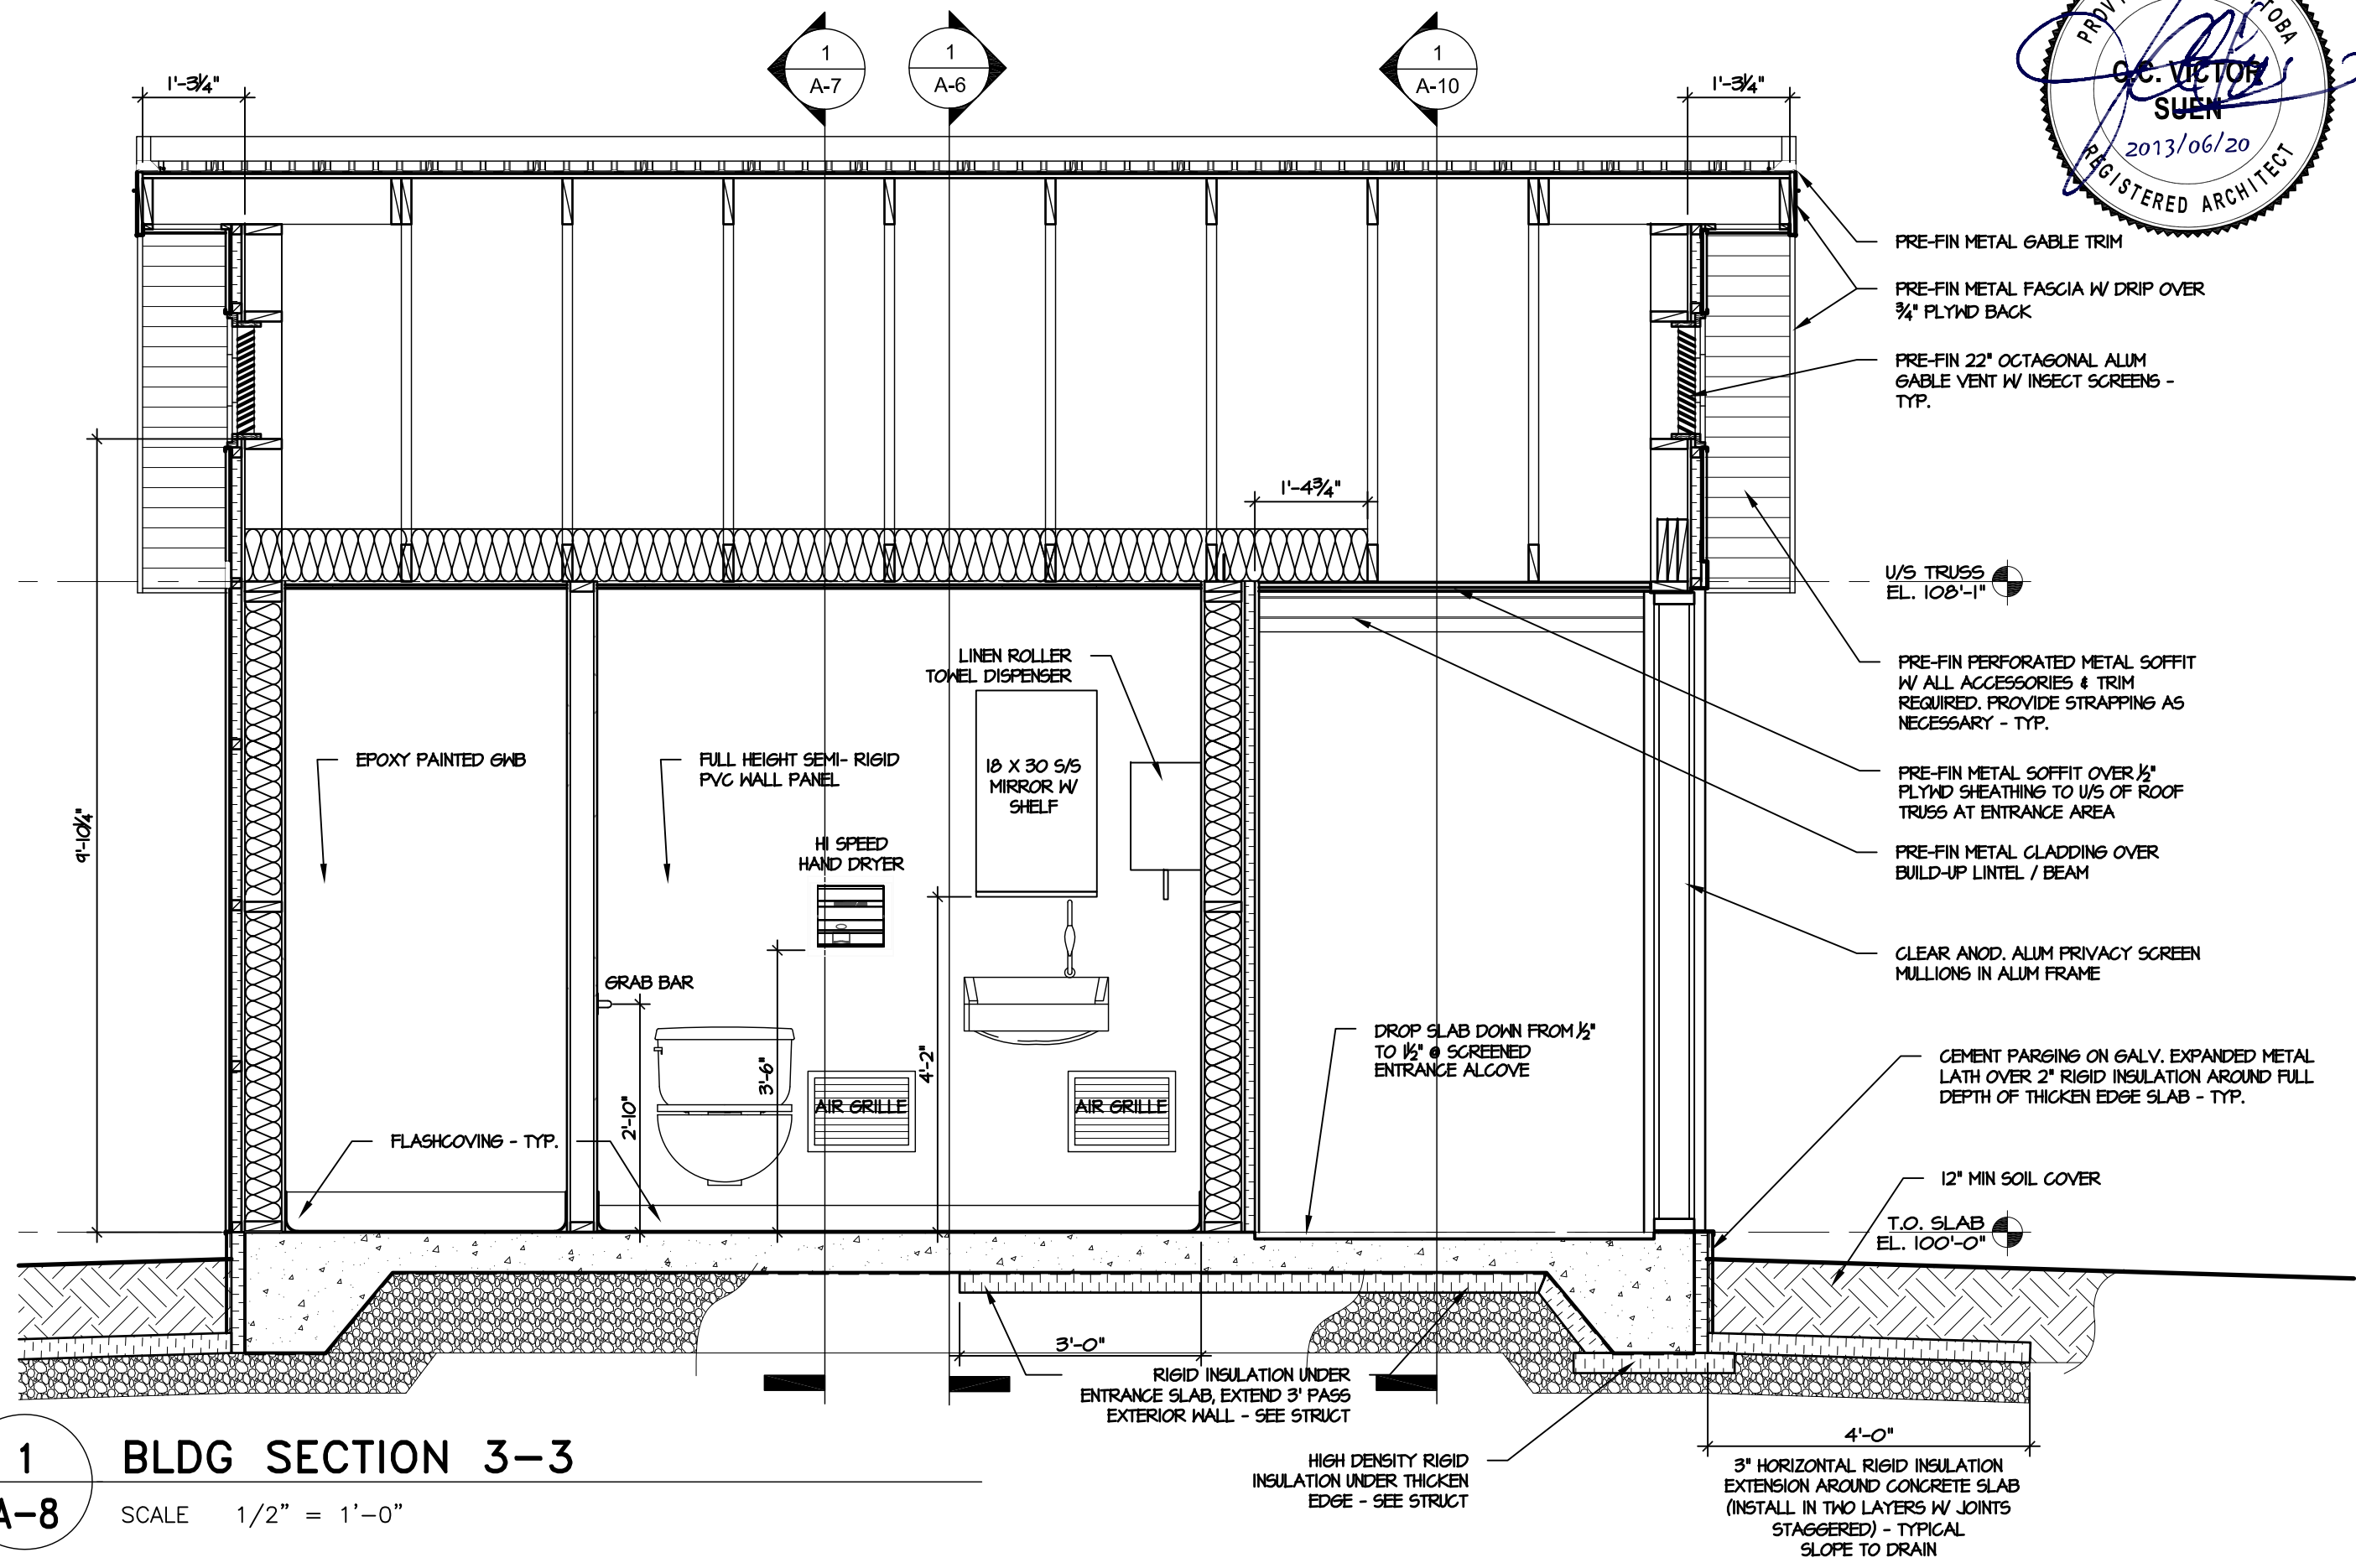

A-8
Rev. 0



COMFORT STATION FOR WINNIPEG TRANSIT

BUILDING SECTION

REV. 0 13/06/20 ISSUED FOR TENDER & CONSTRUCTION

SCALE: 1/2" = 1'-0"
DATE: 2013/06/20

Victor Suen Architect

23 Stormont Drive, Winnipeg, MB R3V 1L9
email: victorsuenarchitect@mts.net
Ph (204) 228-0230 Fax (204) 261-6341

1
A-8 **BLDG SECTION 3-3**
SCALE 1/2" = 1'-0"