



1 SECTION
1/4" = 1'-0"

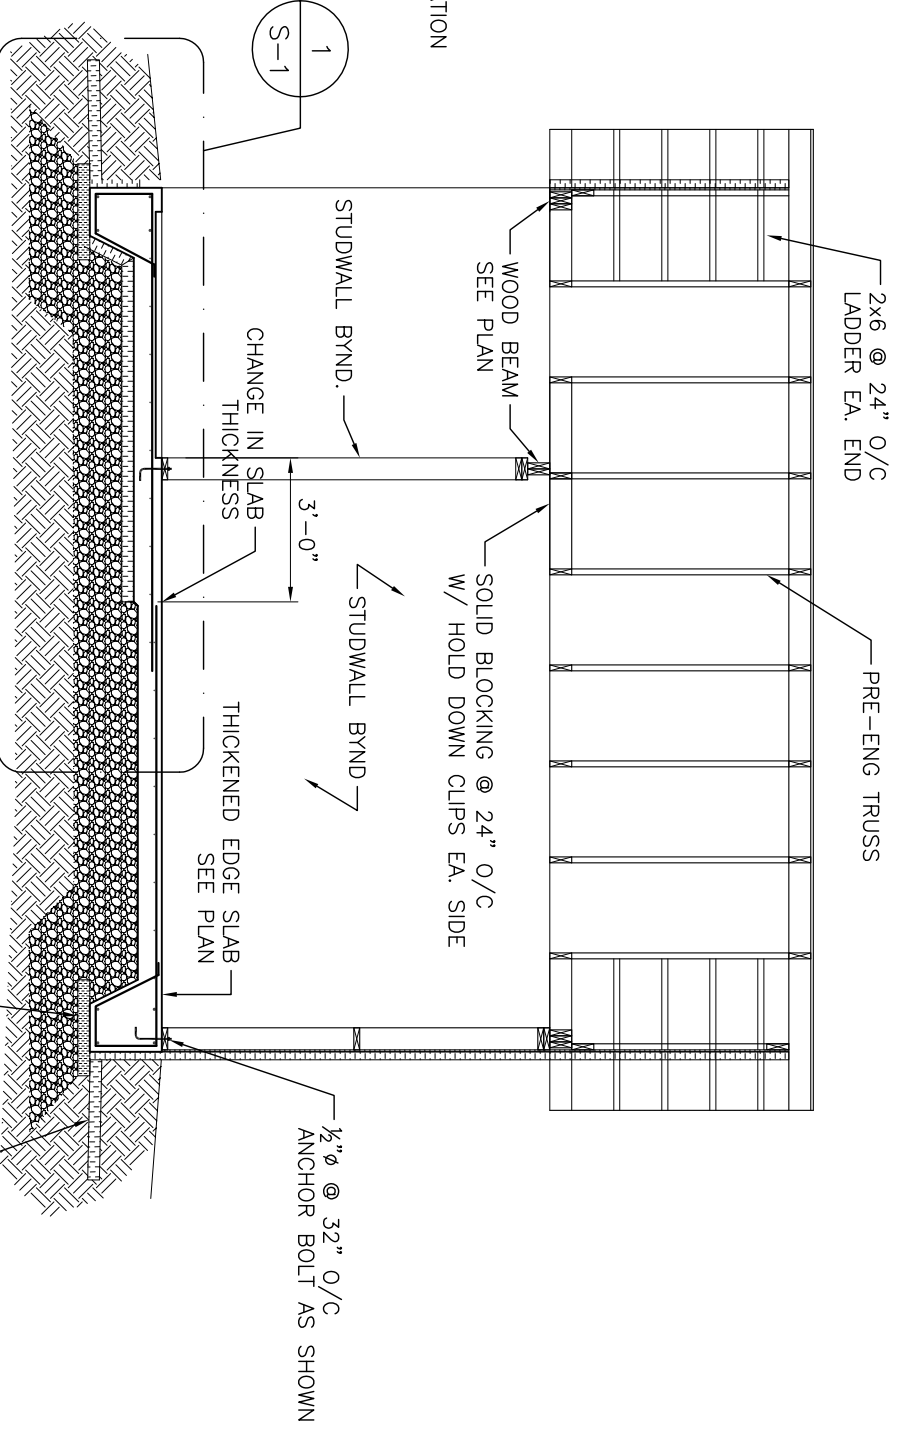

2 SECTION
1/4" = 1'-0"

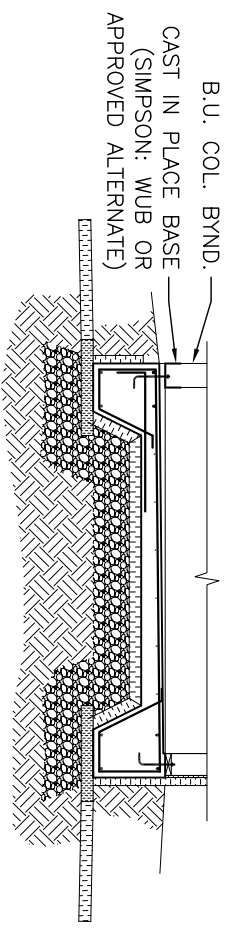

3 SECTION
1/4" = 1'-0"

SECTIONS		
No.	REVISION	DATE
0	ISSUED FOR TENDER & CONSTRUCTION	2013.06.18
		DJP

WOLFROM ENGINEERING LTD CONSULTING ENGINEERS 345 WARDLAW AVENUE WINNIPEG, CANADA R3L 0L5 (204)452-0041 FAX: 284-8880 E-Mail: info@wolfromeng.com	DATE	18-JUNE-2013	SEAL
	SCALE	AS NOTED	
JOB TITLE	COMFORT STATION WINNIPEG TRANSIT	FILE NO.	
		DRAWING NO.	S-3