



sheet size - Super A1 30" x 36" (metric) CAD File Name: kg\_working\_pavilion\_pond.mxd


- GENERAL TREE PLANTING NOTES:**
1. LOCATION OF TREES TO BE MARKED AND APPROVED BY LANDSCAPE ARCHITECT PRIOR TO INSTALLATION.
  2. TREE PIT TO BE DOUG WITH BACKHOE OR BY HAND NOT WITH TREE SPADE.
  3. CONTRACTOR TO ENSURE TREE SET PLUMB.
  4. CONTRACTOR TO ENSURE T-BARS DO NOT PENETRATE ROOT BALL.
  5. SECURE T-BARS TO TREE @ APPROX. 2/3 TOTAL TREE HEIGHT ABOVE FINISHED GRADE.
  6. STAKES & TIES TO BE REMOVED BY CONTRACTOR AT END OF MAINTENANCE PERIOD.

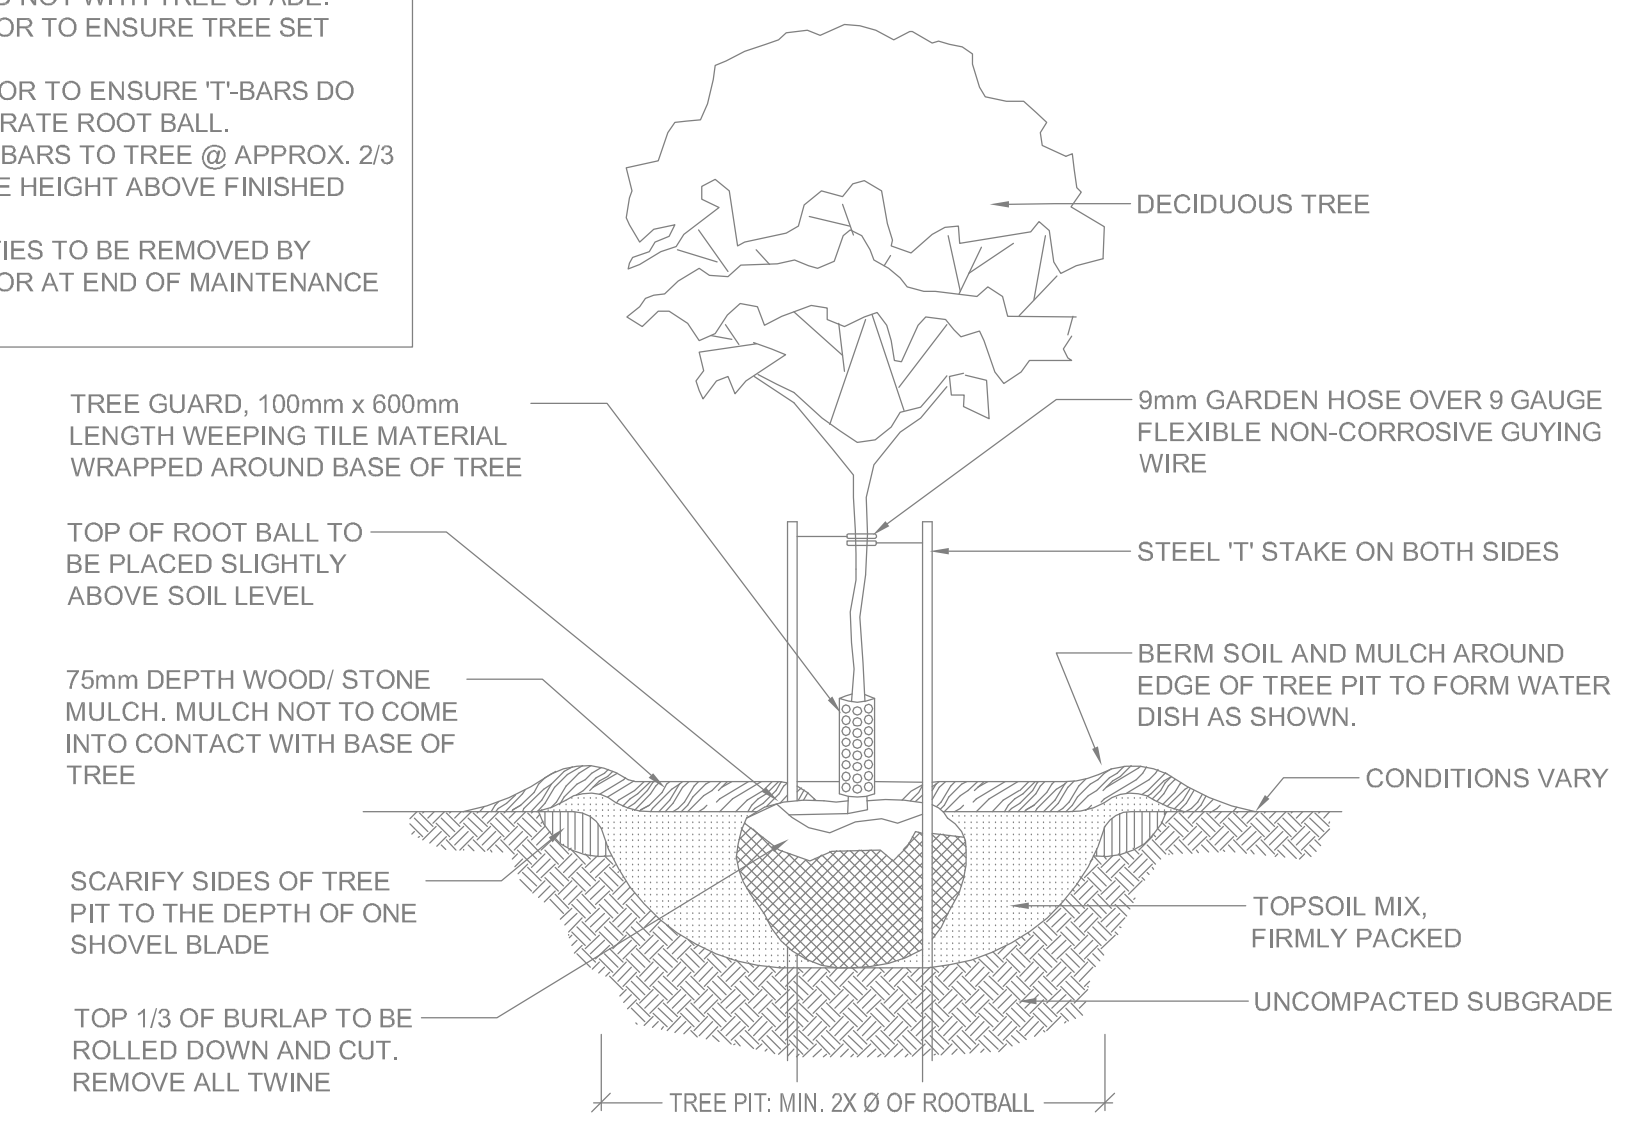

**1 TREE PLANTING - TYPICAL (BY OTHERS, N.I.C.)**  
SCALE - 1 : 25

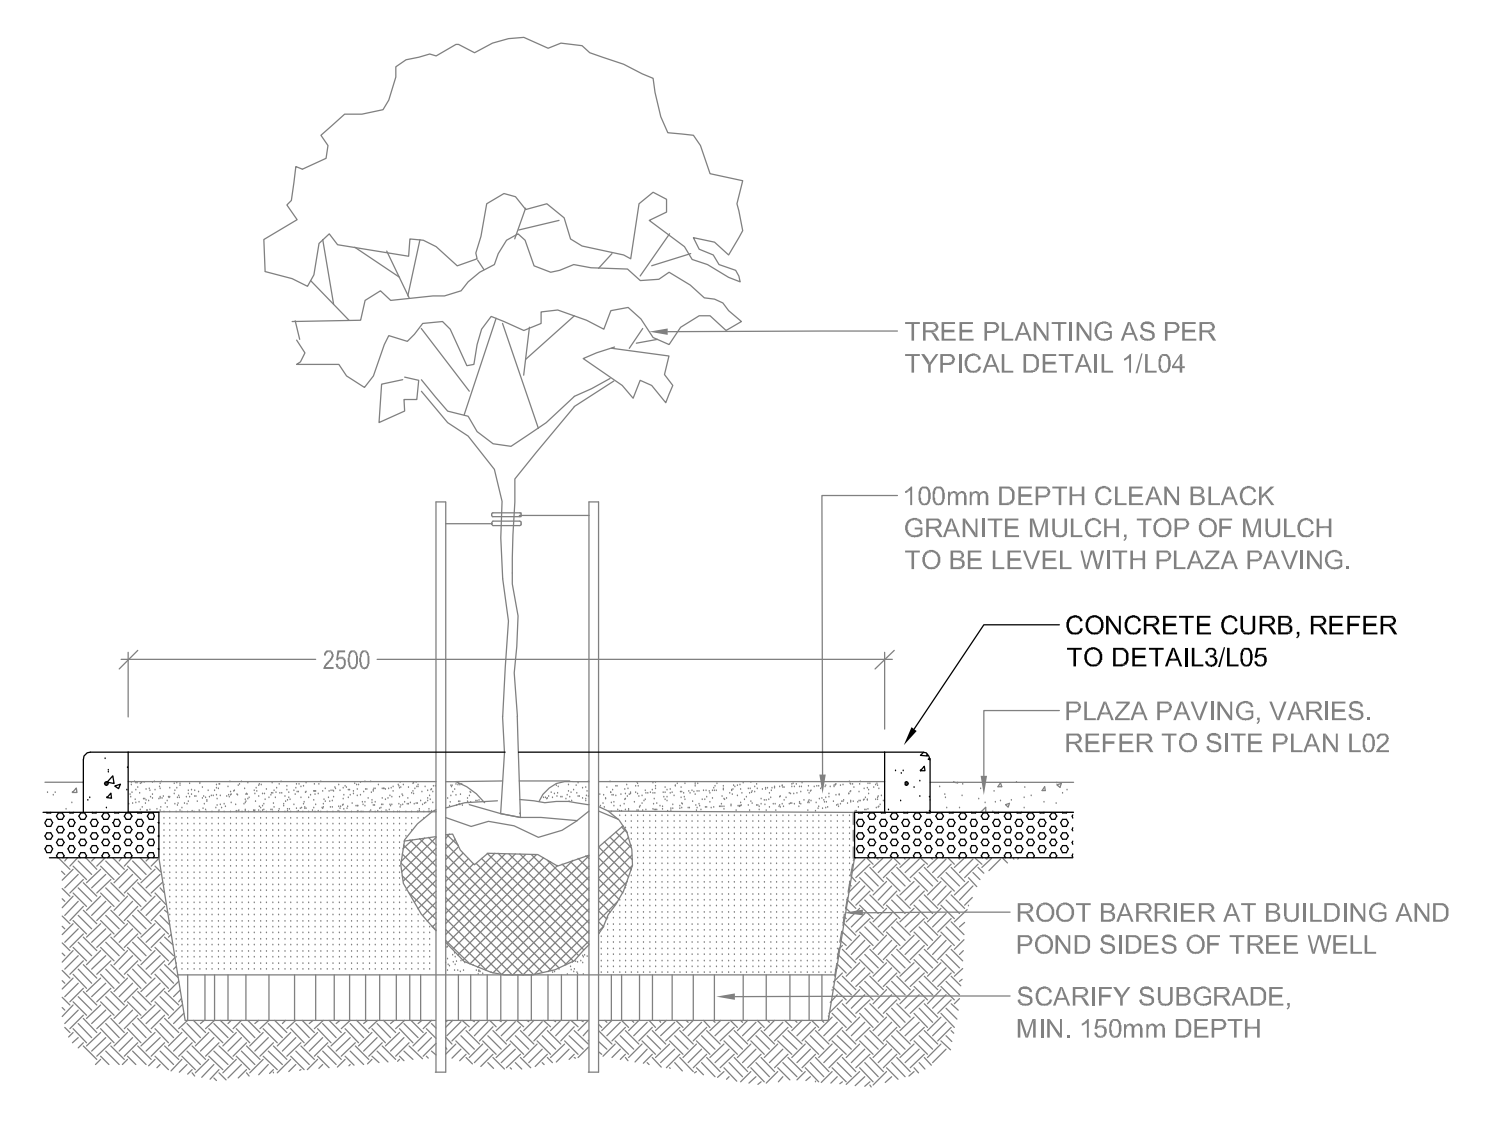


**2 TREE PLANTING - PLAZA (BY OTHERS, N.I.C.)**  
SCALE - 1 : 25

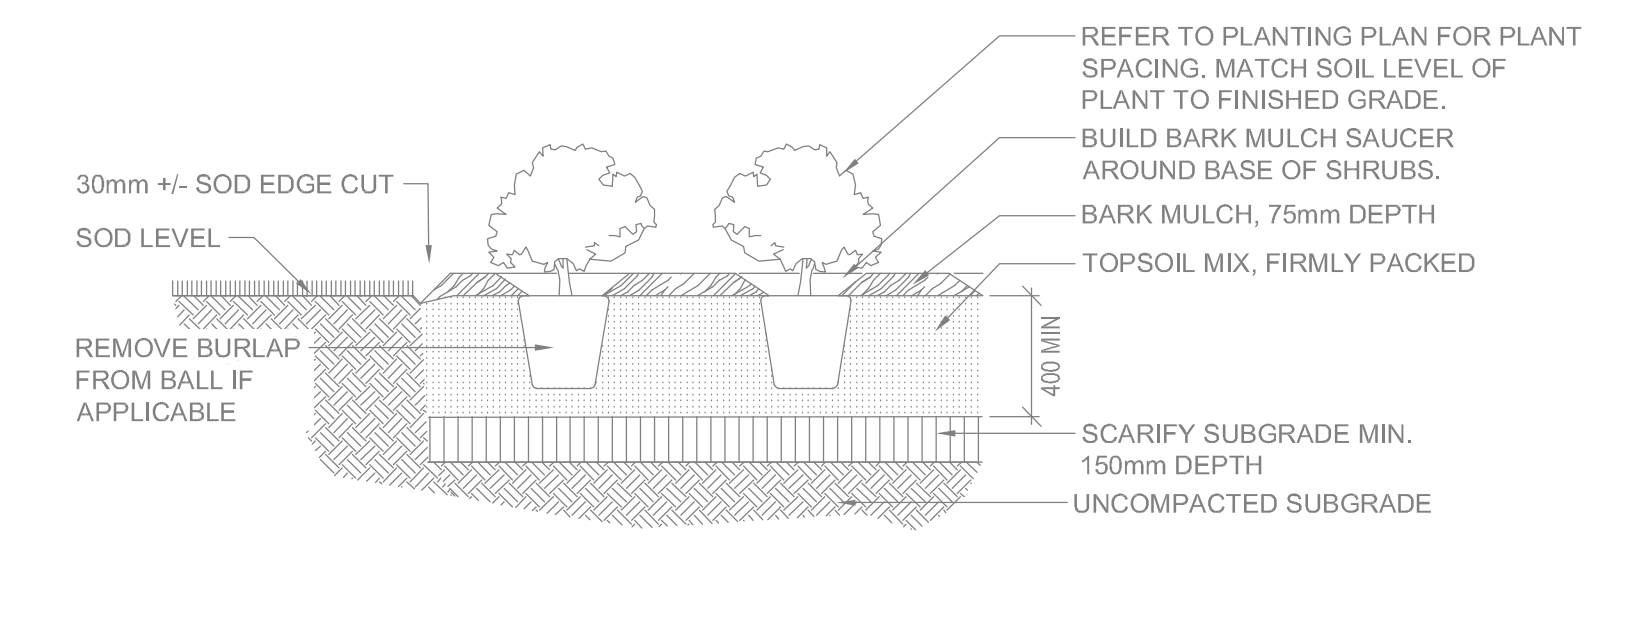


**3 SHRUB PLANTING - TYPICAL (BY OTHERS, N.I.C.)**  
SCALE - 1 : 25

**OVERALL PLANT LIST**

Symbol	Common Name/Botanical Name	Quantity	Size and Remarks
<b>Trees</b>			
	Brandon Elm / <i>Ulmus americana</i> "Brandon"	4	65mm caliper, min. 3M ht., min. 400mm wide rootball, min. 8 branches in head, straight trunk, balanced head.
<b>Shrubs</b>			
	Green Mound Alpine Currant / <i>Ribes alpinum</i> "Green Mound"	6	500mm height min., 3 gal. container, dense bushy plant with 5 major basal stems.
	Dwarf Meyer Lilac / <i>Syringa meyeri</i> "Palbin"	32	500mm height min., 3 gal. container, dense bushy plant with 5 major basal stems.

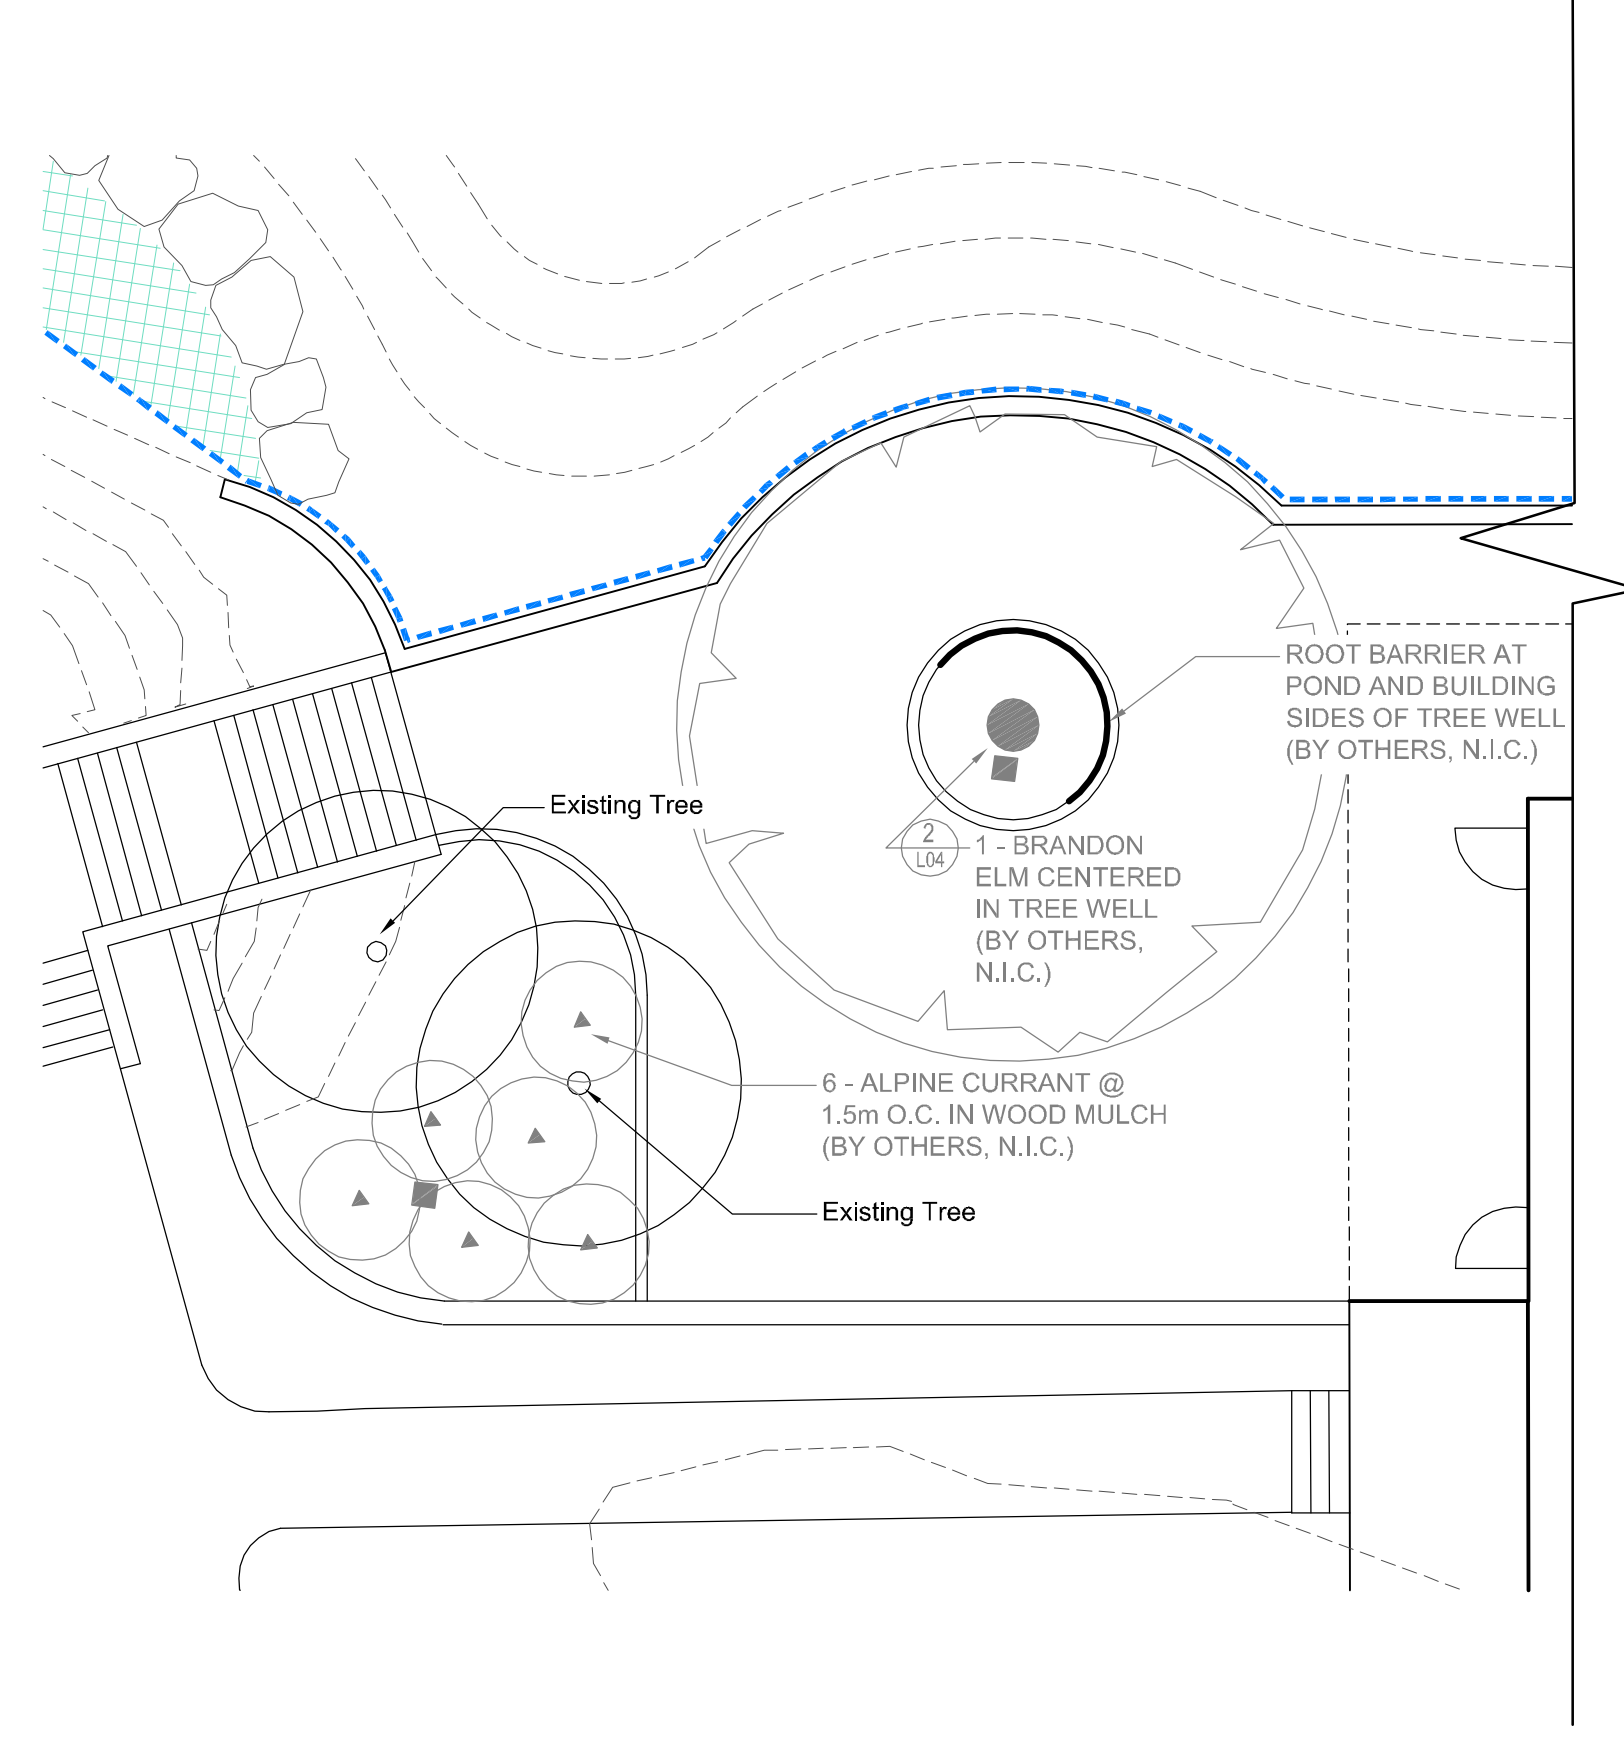

**4 PLANTING PLAN - WEST COURTYARD (BY OTHERS, N.I.C.)**  
SCALE - 1 : 100

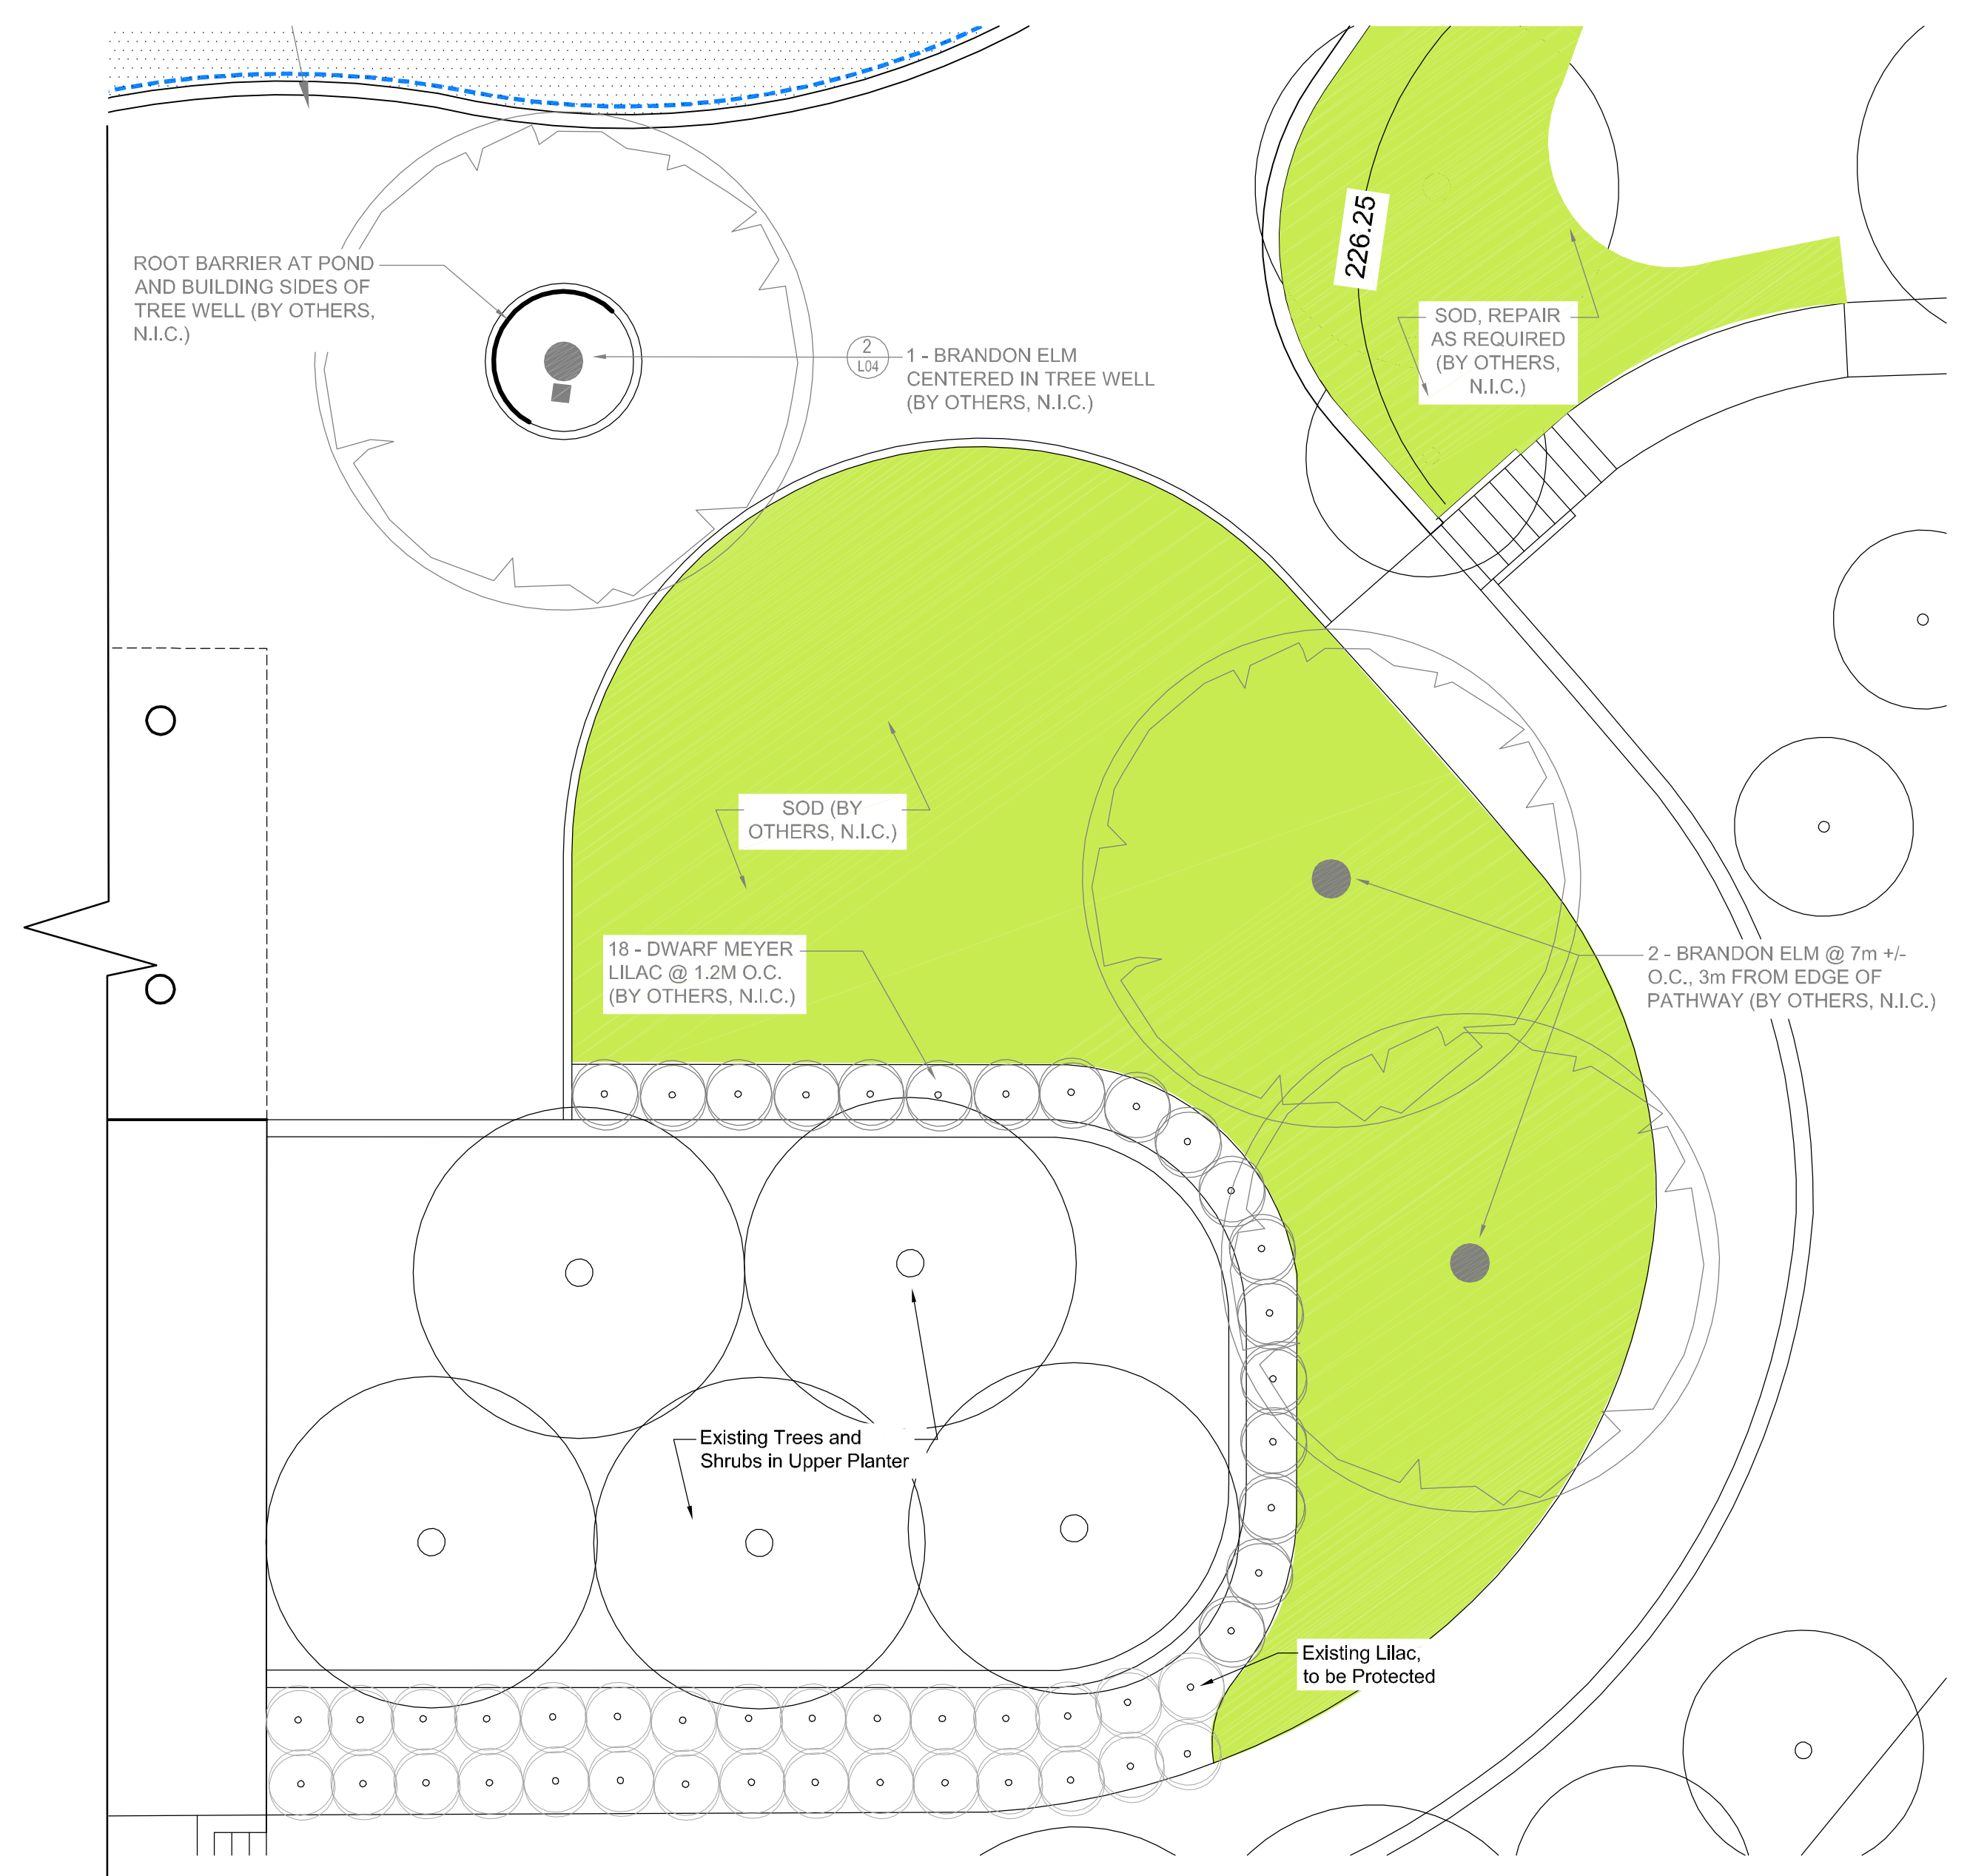

**5 PLANTING PLAN - PAVILION EAST SIDE (BY OTHERS, N.I.C.)**  
SCALE - 1 : 100

RO	2014 / 07 / 21	ISSUED FOR TENDER	DKM
REV	YY / MM / DD	DESCRIPTION	BY

A. SECTION LETTER OR DETAIL NUMBER, B. DRAWING WHERE SECTION OR DETAIL IS DRAWN, OR A. DRAWING WHERE SECTION OR DETAIL IS INDICATED, --- SECTION OR DETAIL SHOWN ON SAME DRAWING.

SEAL  
  
 DEREK K. MURRAY  
 Member no. 63

**SCATLIFF + MILLER + MURRAY Inc.**  
 TEL 204 927-3444 1120 - 201 PORTAGE AVENUE  
 FAX 204 927-3443 WINNIPEG, MB, CANADA

CLIENT  
**CITY OF WINNIPEG**

PROJECT  
**PEGUIS PAVILION LANDSCAPING**

TITLE  
**PLANTING**

DESIGN	DRAWN	DATE - Y / M / D	SCALE
JW / AH	AH / WF	2014-07-21	AS SHOWN
CHECKED	APPROVED	JOB NO.	DRAWING NO.
DKM	DKM	594-2013	L04