




sheet size - Super A1 24" x 36" (metric) CAD File Name: H:\working\pavement\_pond.mxd

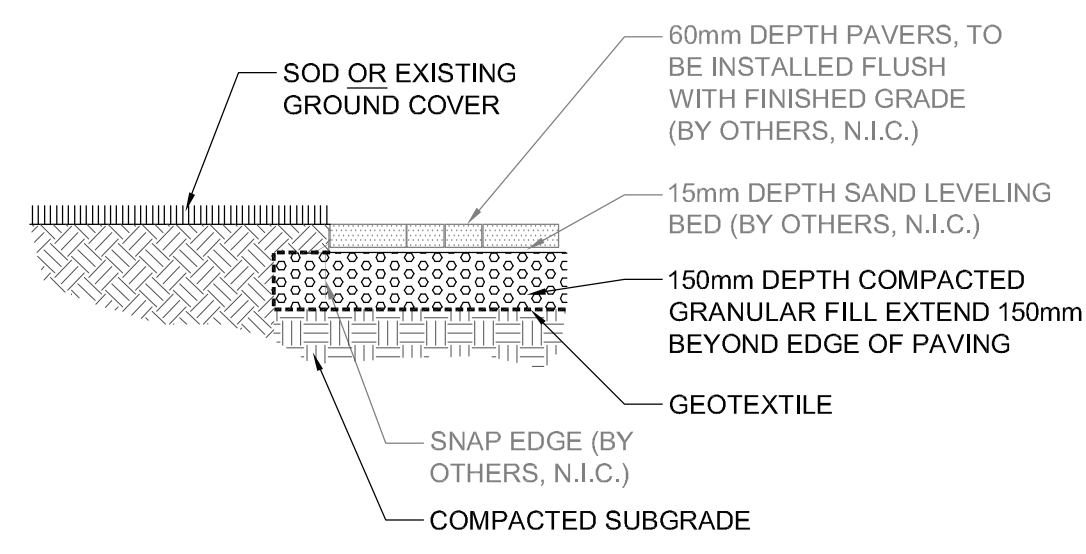


**1**  
**L05** UNIT PAVERS ON GRANULAR - TYP  
SCALE - 1 : 20

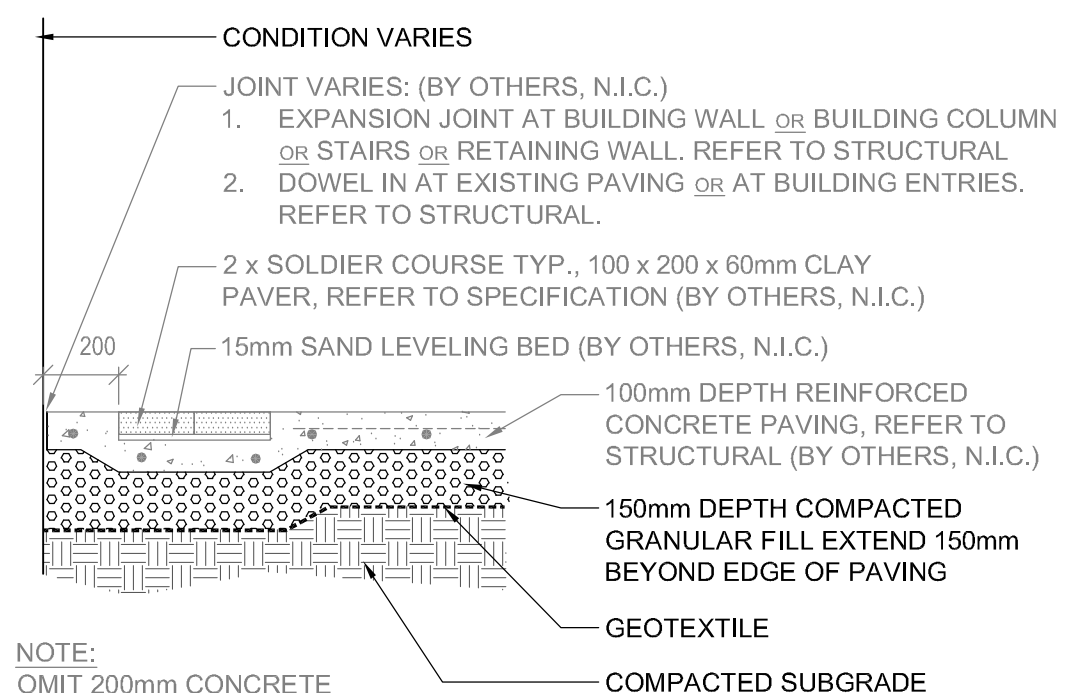


**2**  
**L05** CONCRETE PAVING - TYP  
SCALE - 1 : 20

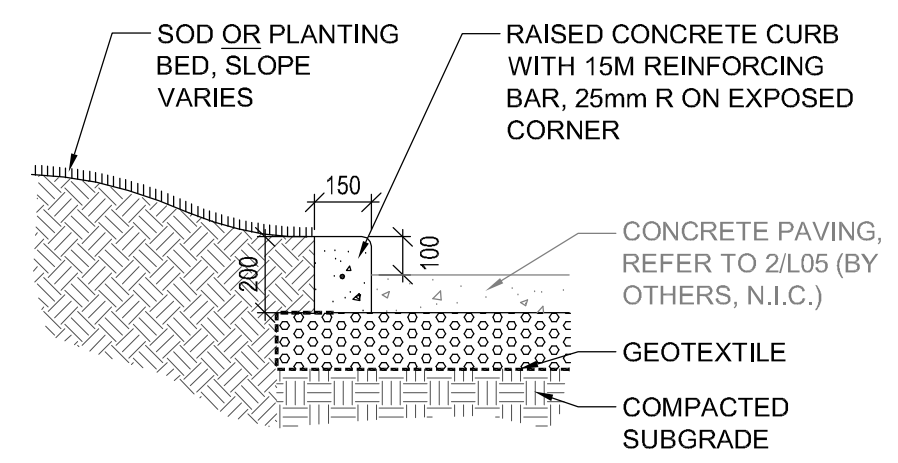


**3**  
**L05** RAISED CURB - TYP.  
SCALE - 1 : 20

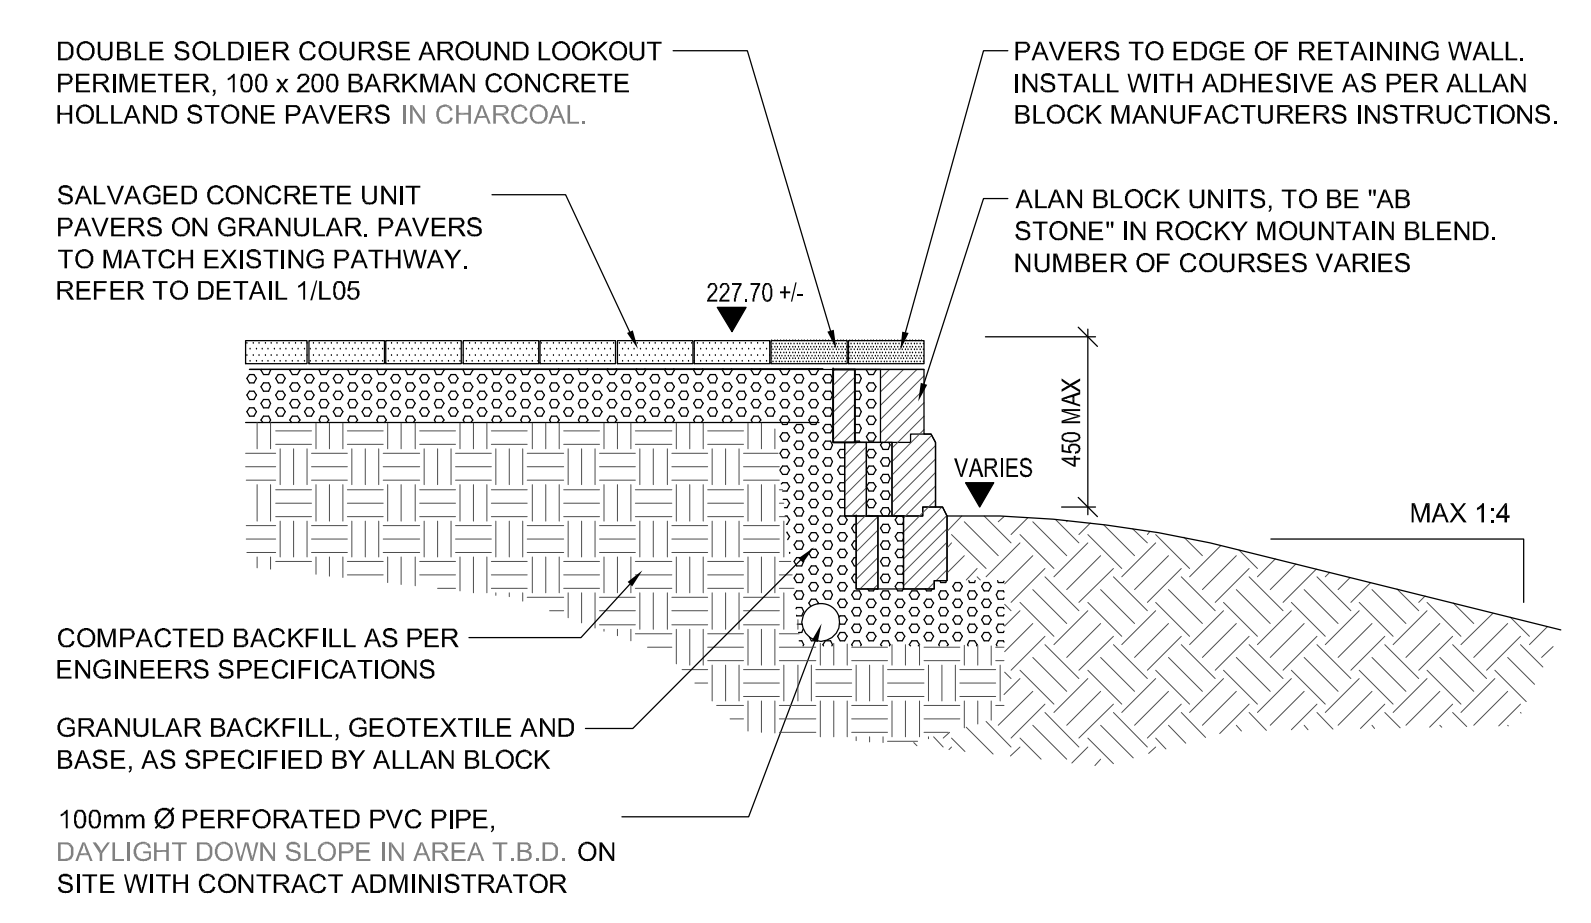


**4**  
**L05** ALLAN BLOCK RETAINING - TYP. SECTION  
SCALE - 1 : 20

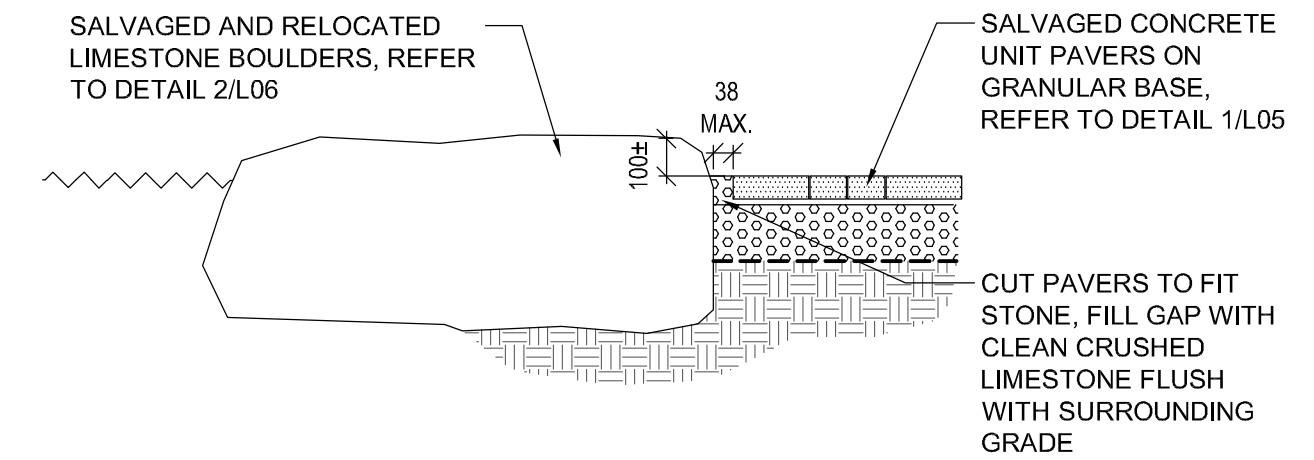


**5**  
**L05** PAVING AT BOULDER EDGE  
SCALE - 1 : 20

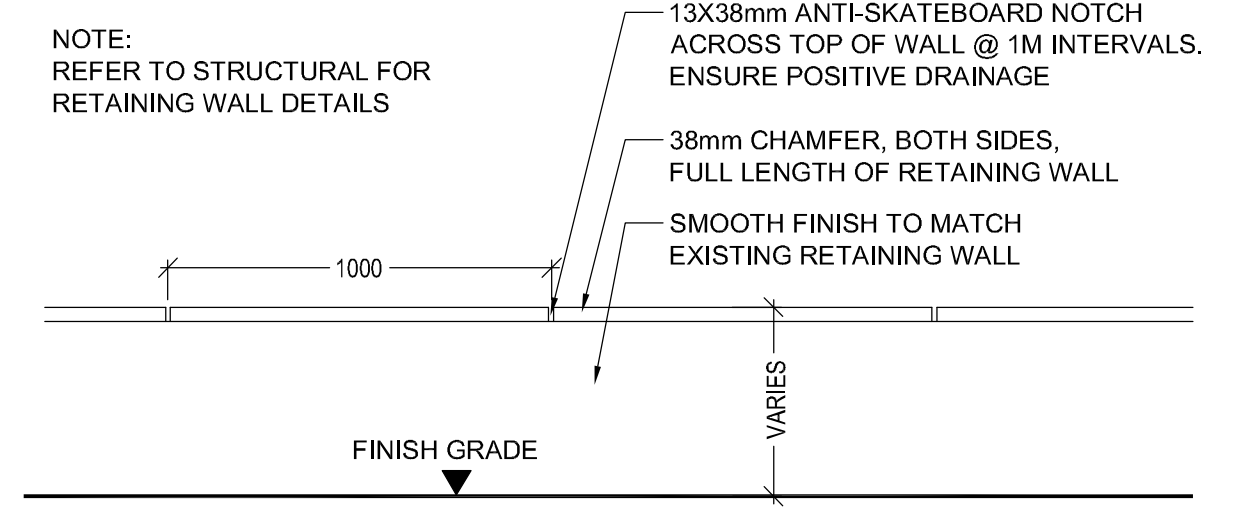


**6**  
**L05** CONCRETE RETAINING WALL - TYP. ELEVATION  
SCALE - AS SHOWN

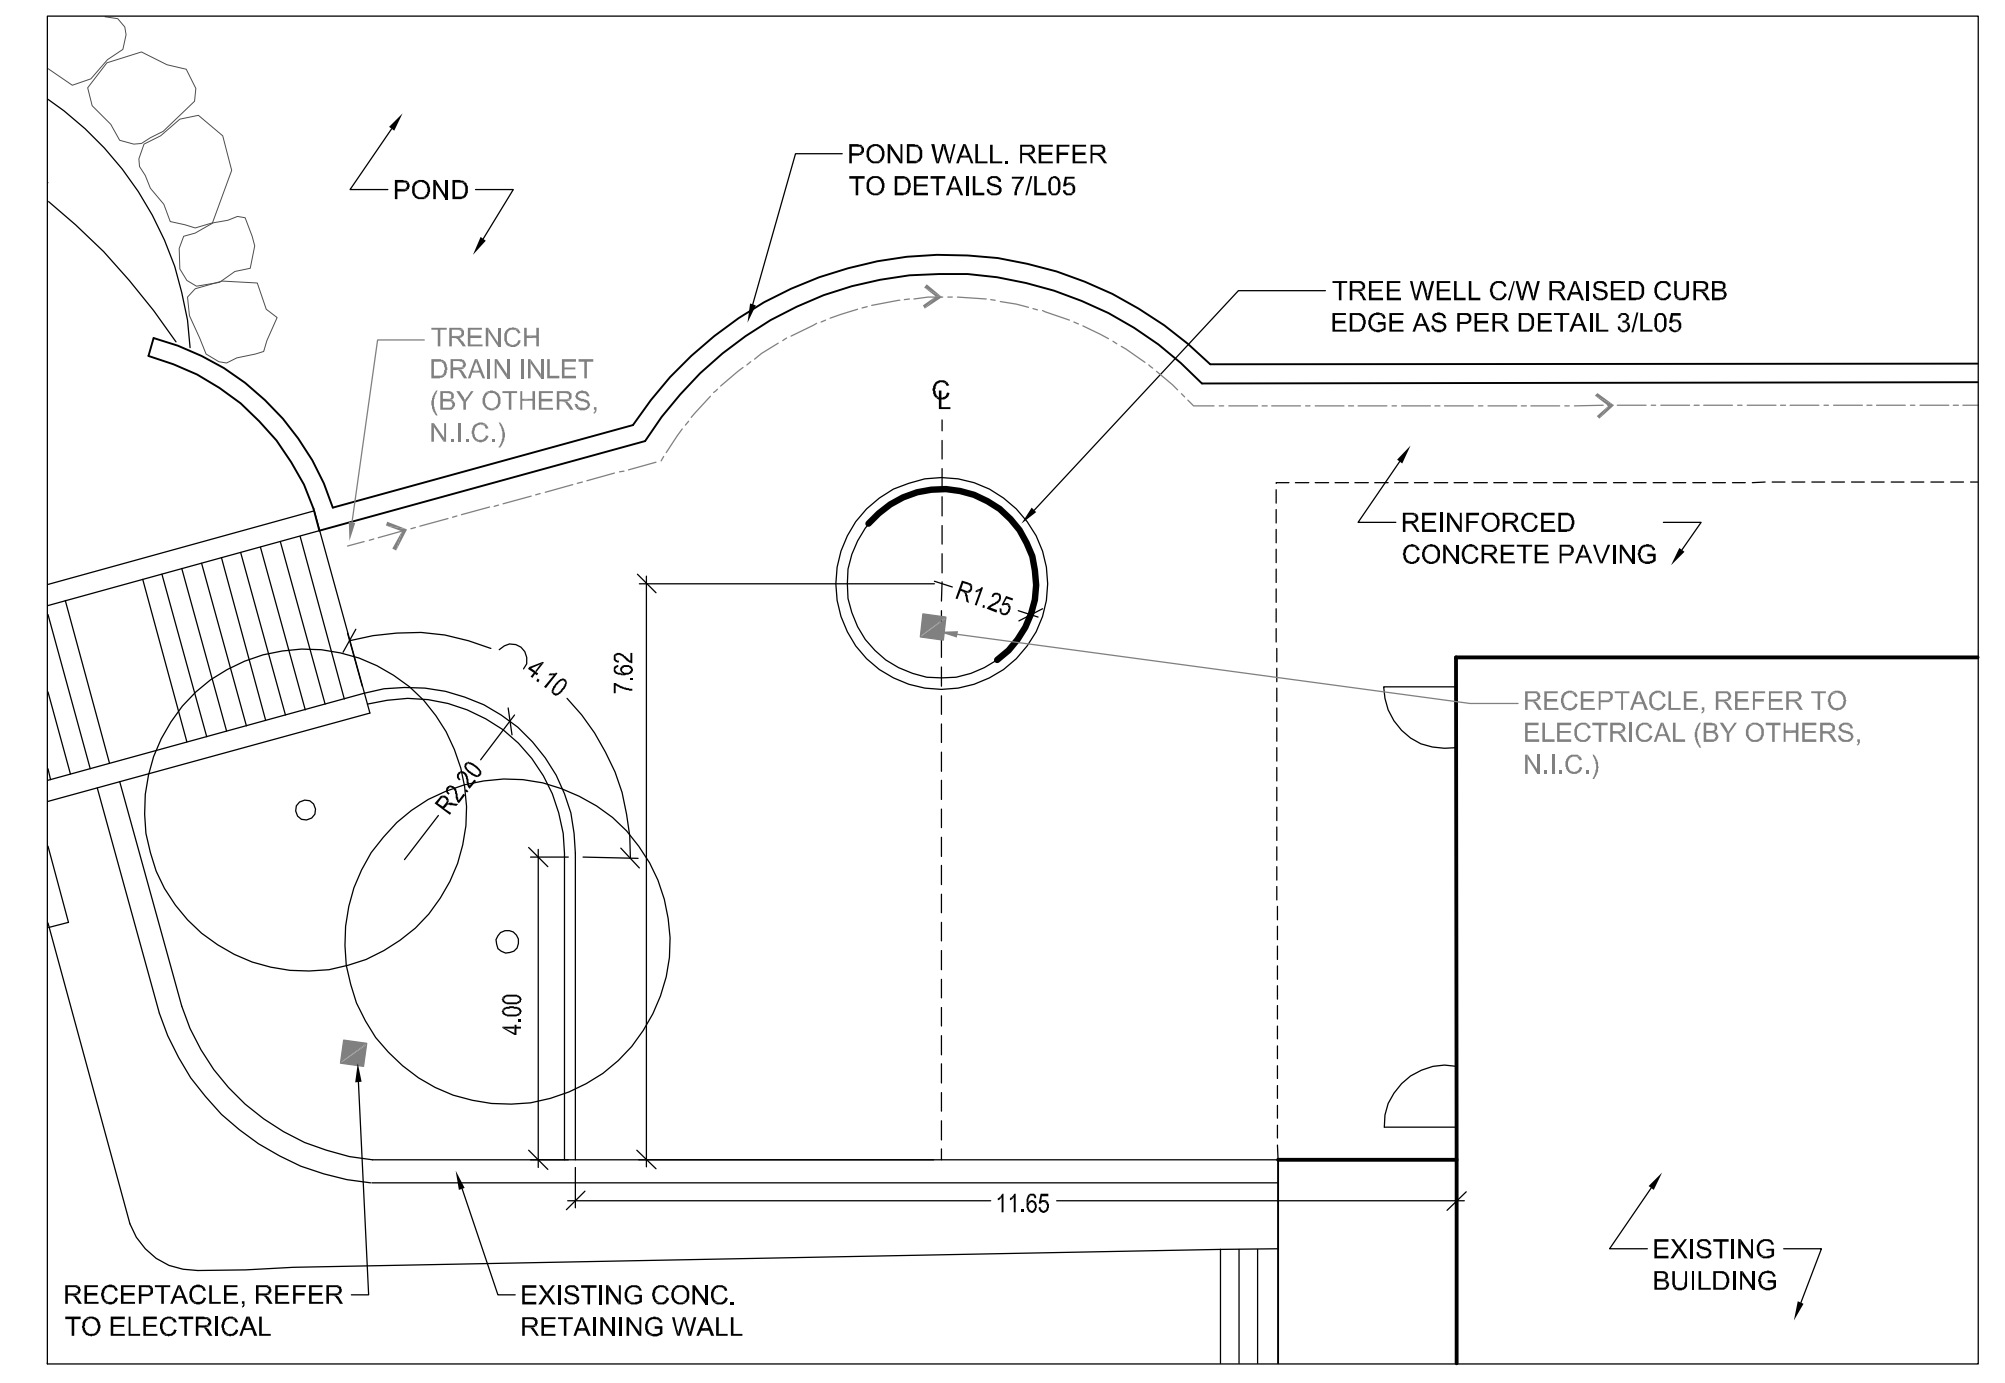

**8**  
**L05** DETAILED LAYOUT - WEST COURTYARD  
SCALE - 1 : 100

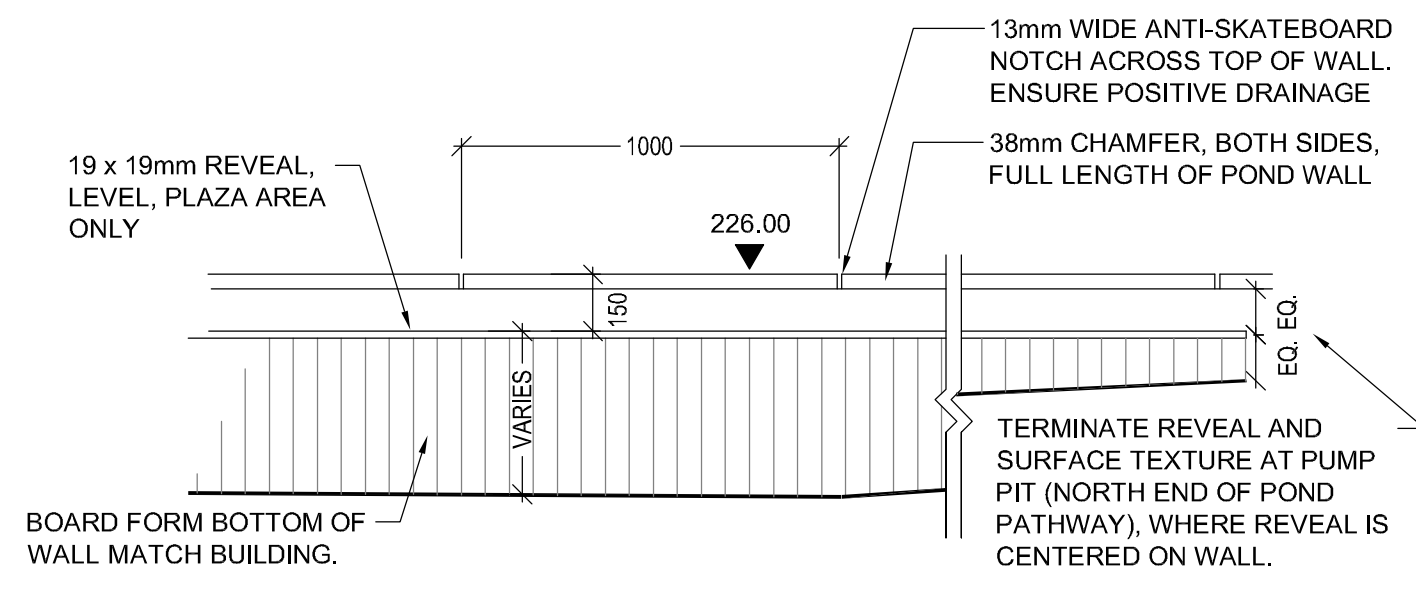


**A**  
**L05** TYPICAL ELEVATION  
SCALE - 1 : 20

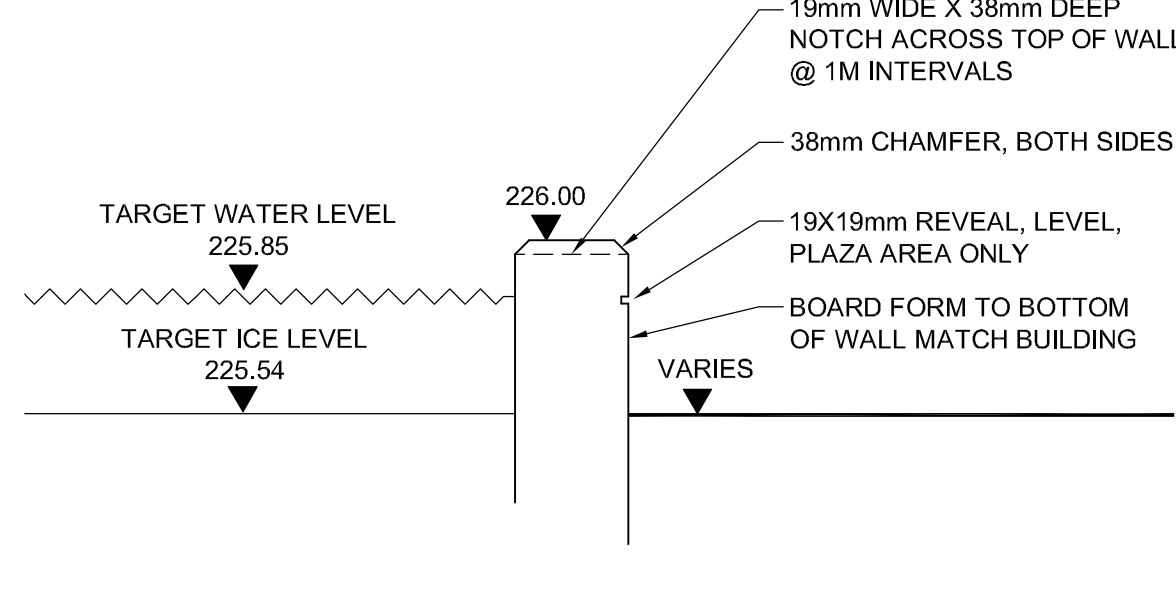


**B**  
**L05** TYPICAL SECTION  
SCALE - 1 : 20


**7**  
**L05** CONCRETE POND WALL - TYP.  
SCALE - AS SHOWN

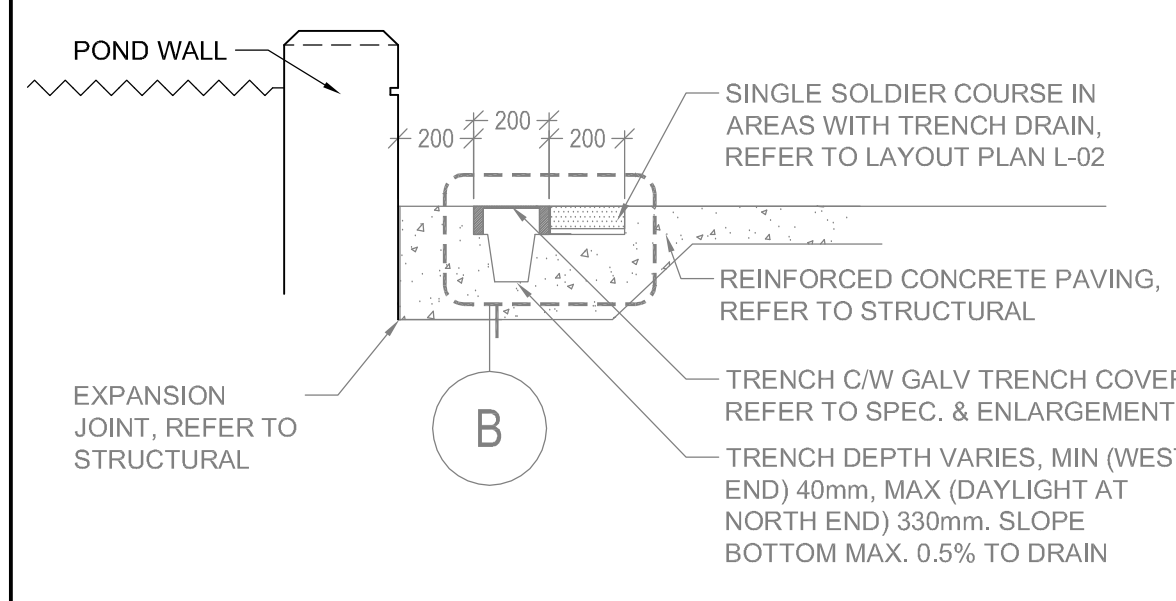

**A**  
**L05** SECTION  
SCALE - 1 : 20

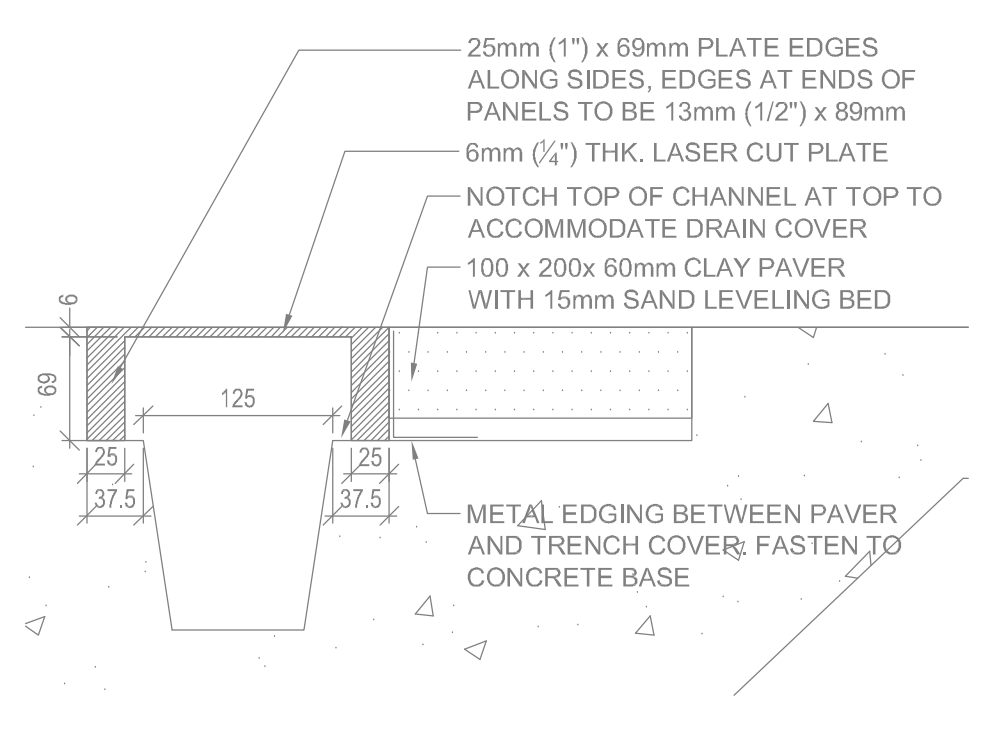


**B**  
**L05** ENLARGEMENT  
SCALE - 1 : 5

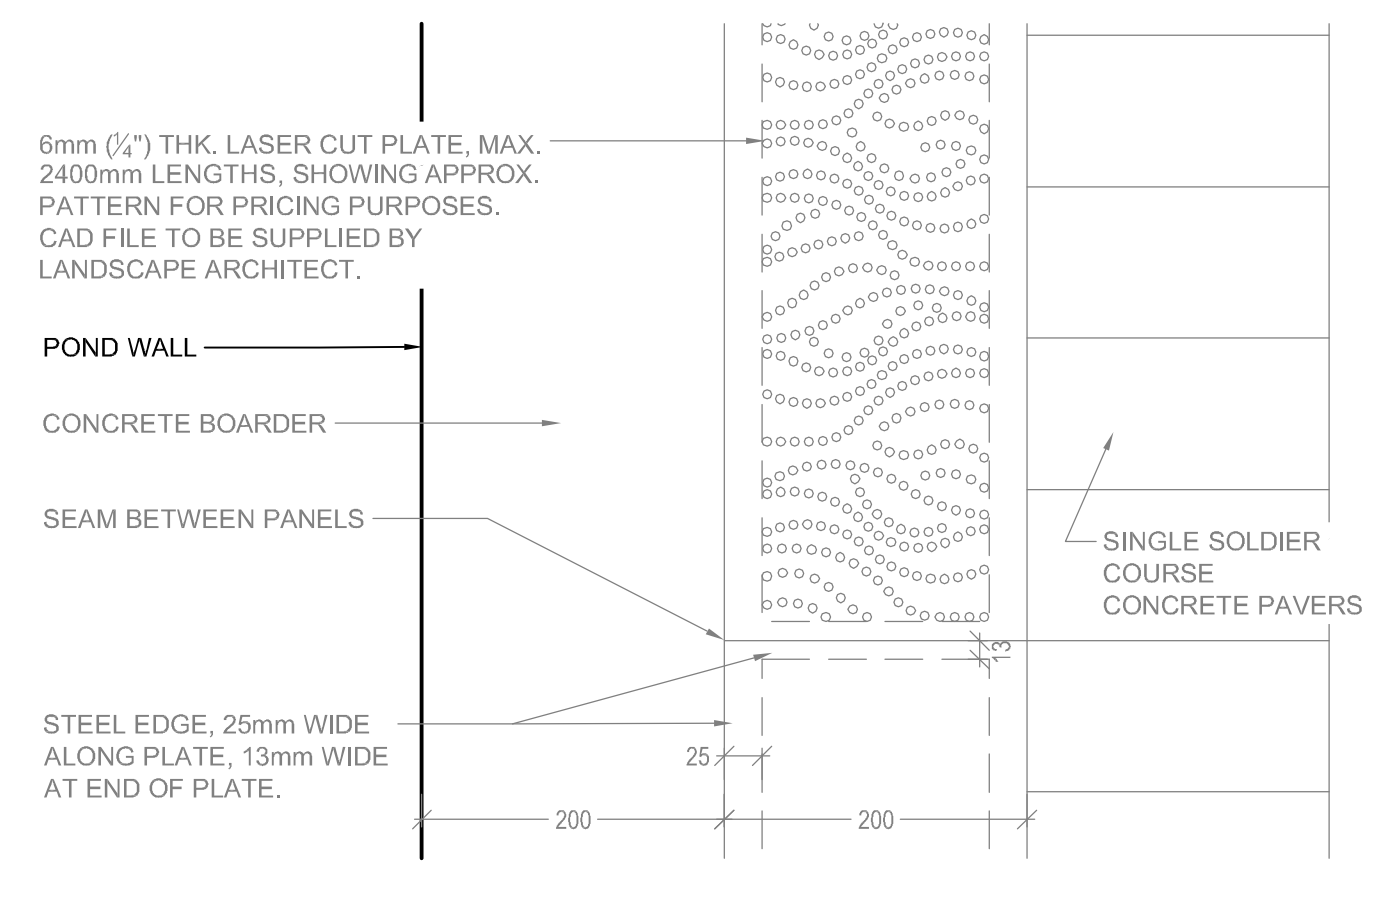

**B**  
**L05** TYP. COVER PATTERN  
SCALE - 1 : 5

**9**  
**L05** TRENCH DRAIN (BY OTHERS, N.I.C.)  
SCALE - AS SHOWN

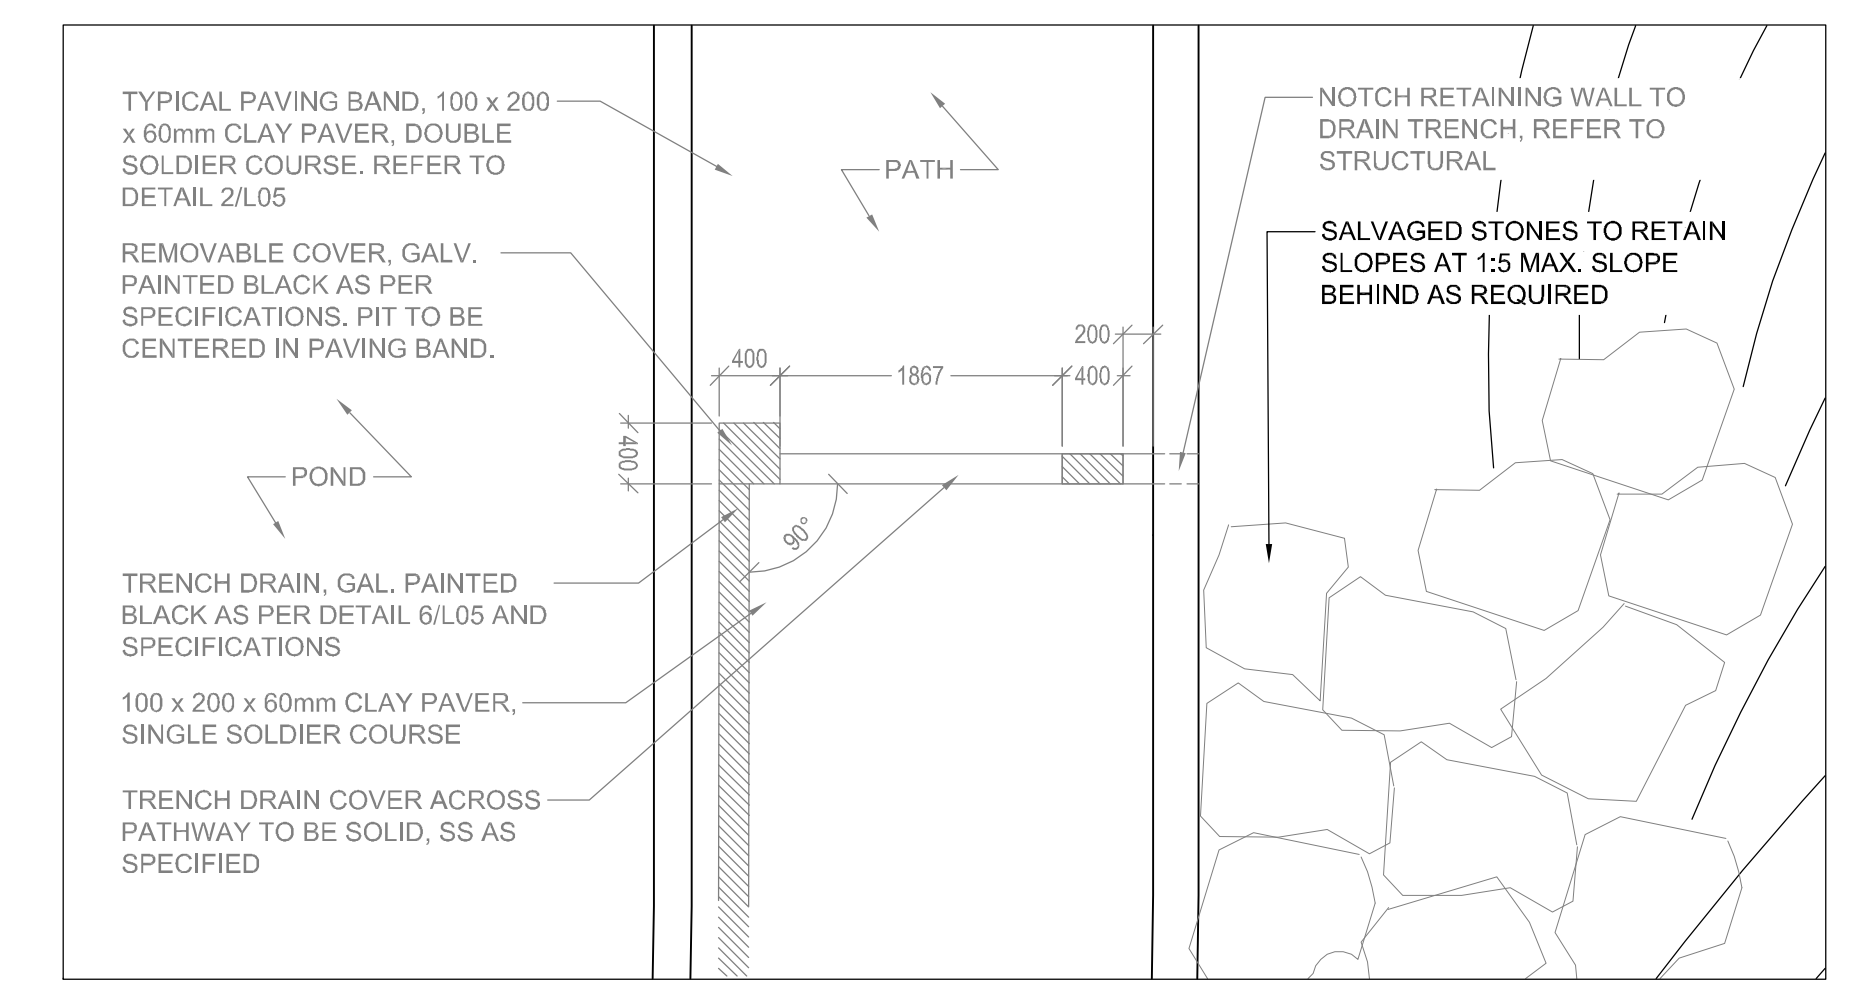

**10**  
**L05** DETAILED LAYOUT - TRENCH DRAIN PUMP PIT (BY OTHERS, N.I.C.)  
SCALE - 1 : 20

REV	YY / MM / DD	DESCRIPTION	BY
R0	2014 / 07 / 21	ISSUED FOR TENDER	DKM

A. SECTION LETTER OR DETAIL NUMBER, B. DRAWING WHERE SECTION OR DETAIL IS DRAWN, OR A. DRAWING WHERE SECTION OR DETAIL IS INDICATED, --- SECTION OR DETAIL SHOWN ON SAME DRAWING.

SEAL

**SCATLIFF + MILLER + MURRAY Inc.**  
 TEL 204 927-3444 1120 - 201 PORTAGE AVENUE  
 FAX 204 927-3443 WINNIPEG, MB, CANADA

CLIENT  
**CITY OF WINNIPEG**

PROJECT  
**PEGUIS PAVILION LANDSCAPING**

TITLE  
**DETAILS**

DESIGN	DRAWN	DATE - Y / M / D	SCALE
JW / AH	AH / WF	2014-07-21	AS SHOWN
CHECKED	APPROVED	JOB NO.	DRAWING NO.
DKM	DKM	594-2013	L05