





THE CITY OF WINNIPEG
PUBLIC WORKS DEPARTMENT
ENGINEERING DIVISION

2013 THIN BITUMINOUS OVERLAY (TBO) PROGRAM
CONTRACT 2
BID OPPORTUNITY No. 602-2013

DRAWING LIST

331-2013.1-06	KENNY STREET - KITSON STREET / ST MARYS ROAD
331-2013.1-06	ALDGATE ROAD - HALLFIELD BAY (EAST LEG) / 746 ALDGATE ROAD
331-2013.1-06	EDGEMOUNT DRIVE - BEAVERHILL BOULEVARD / BEAVERHILL BOULEVARD
331-2013.1-06	CLIFFWOOD DRIVE - CAPSTON ROAD / SHAMROCK DRIVE
331-2013.1-07	FERNDALE AVENUE - CONISTON STREET / LYNDALE DRIVE
331-2013.1-07	BRENTFORD DRIVE - WILLOWMEADE CRESCENT / MEADOWOOD DRIVE
331-2013.1-07	COMPARK ROAD - ST. ANNE'S ROAD / 160m WEST OF ST. ANNE'S ROAD
331-2013.1-07	BECKINSALE BAY - NOVA VISTA DRIVE / NOVA VISTA DRIVE
331-2013.1-08	WILLOWMEADE CRESCENT - HOLLYHOCK ROAD / HOMEWOOD DRIVE
331-2013.1-08	CHURCHILL DRIVE - MONTAGUE AVENUE / 483 CHURCHILL DRIVE
331-2013.1-08	GUELPH STREET - CORYDON AVENUE / FLEET AVENUE
331-2013.1-08	NORTHBOUND WHIDDEN GATE - STERLING LYON PARKWAY / LINDENWOOD DRIVE WEST
331-2013.1-08	SOUTHBOUND WHIDDEN GATE - LINDENWOOD DRIVE WEST / STERLING LYON PARKWAY
331-2013.1-09	EASTBOUND WELLINGTON CRESCENT - WAVERLEY STREET / CAMBRIDGE STREET
331-2013.1-09	SHELMERDINE DRIVE - ROBLIN BOULEVARD / ELMVALE CRESCENT
331-2013.1-09	WINDMILL WAY - ROBLIN BOULEVARD / DALE BOULEVARD
331-2013.1-09	ELMVALE CRESCENT - SHELMERDINE DRIVE / ROBLIN BOULEVARD
331-2013.1-10	POINT WEST DRIVE (NORTH LEG) - POINT WEST WAY / BAIRDMORE BOULEVARD
331-2013.1-10	LAMIRANDE PLACE - GRANDMONT BOULEVARD / NORTH LIMIT
331-2013.1-10	BERARD WAY - GRANDMONT BOULEVARD / DUBOIS PLACE
331-2013.1-11	COMPARK ROAD AT ST. ANNE'S ROAD INTERSECTION
331-2013.1-12	ROBLIN BOULEVARD AND PUBLIC LANE (CORNER CUT)
331-2013.1-12	BEDSON STREET AND PUBLIC LANE (CORNER CUT)

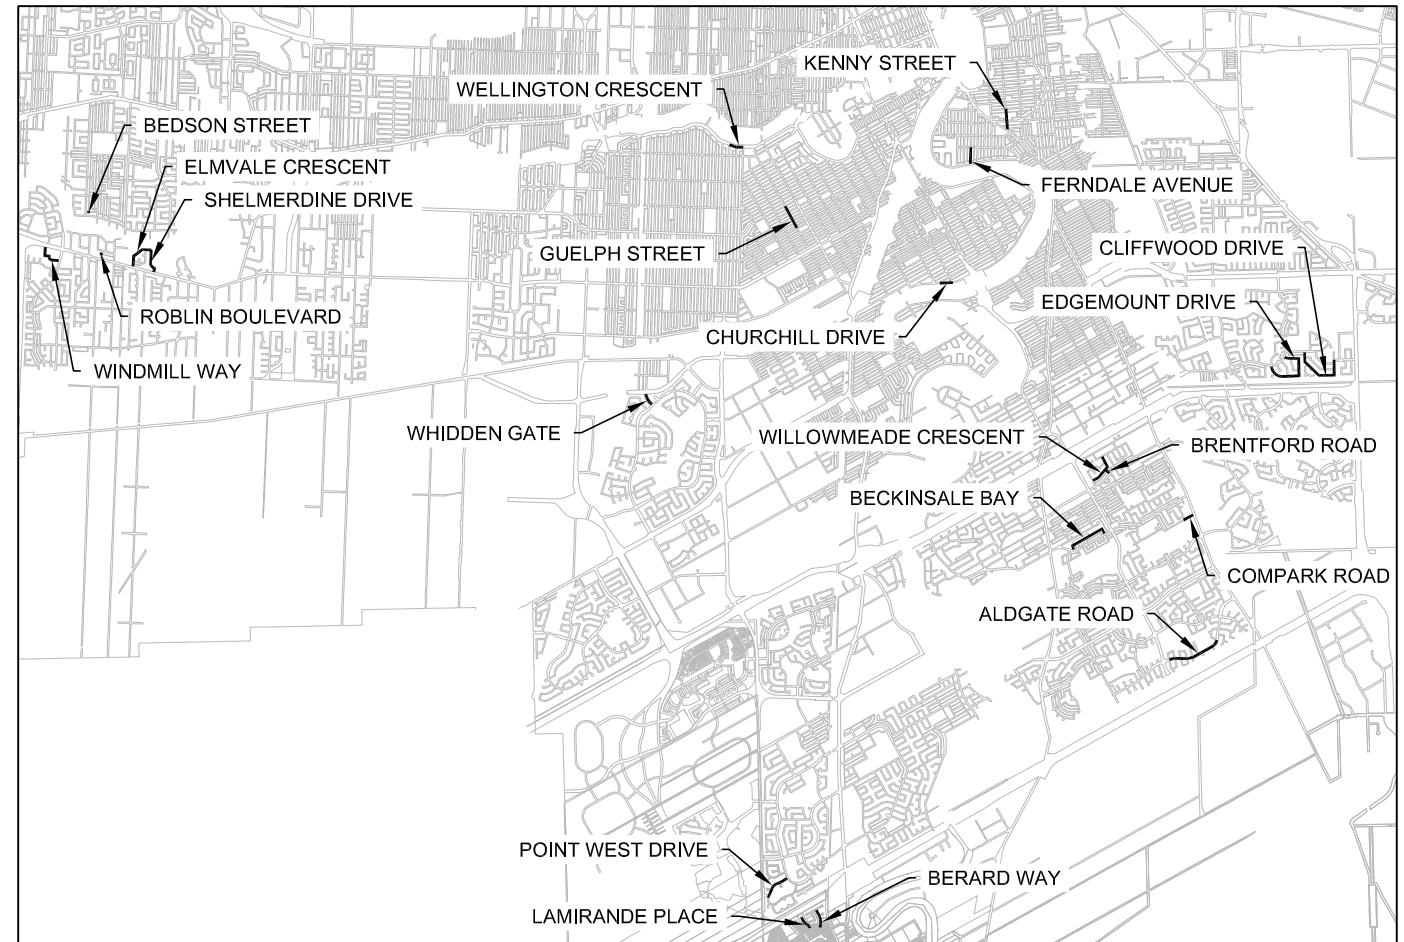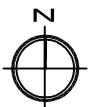

LOCATION PLAN

Jul 04, 2013 - 2:56pm
 P:\5513001-5513099\5513066 - 2013 Thin Bituminous Overlay Program\MMM Drawings\Contract 2\Cover Sheet_Contract 2.dwg - tab:Layout1



MMM Group Limited
 Suite 111 - 93 Lombard Ave.
 Winnipeg, MB R3B 3B1
 t. 204.943.3178
 f. 204.943.4948
 www.mmm.ca

RELEASED FOR CONSTRUCTION BY:

 STREET PROJECT ENGINEER

 DATE