

**General Notes**


1. All concrete edging must be chamfered.
2. Concrete must be smooth on all sides.
3. Concrete to be placed as per CW 3310.

Drawing Title:


**CONCRETE PLAYSURFACE EDGING DETAIL**

Drawing No:


**SCD-643**

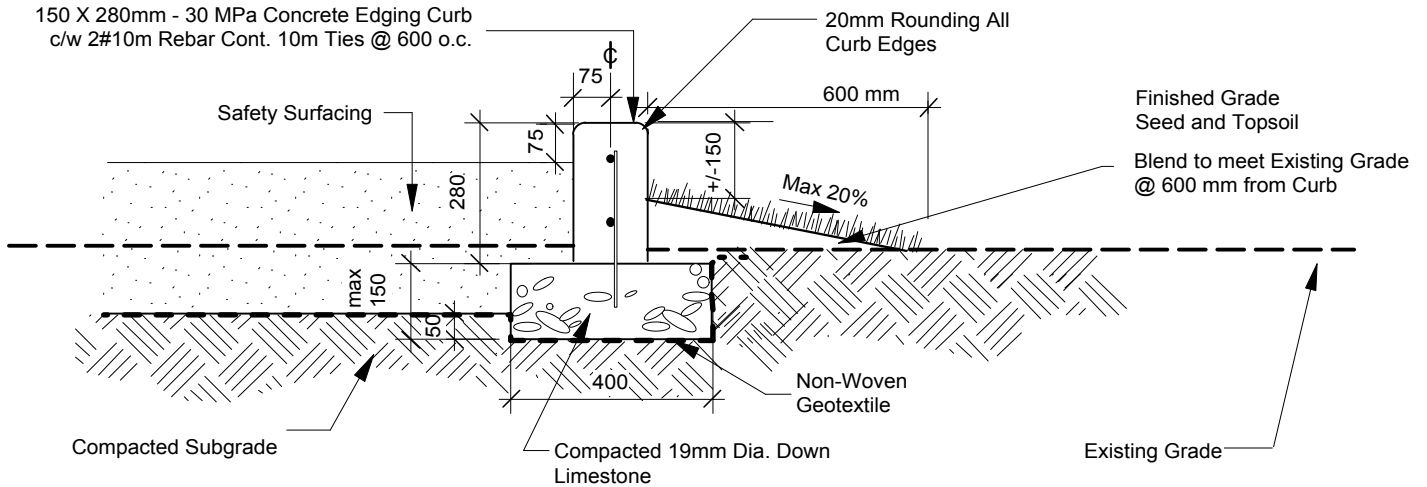

**CROSS SECTION - SOD EDGE**

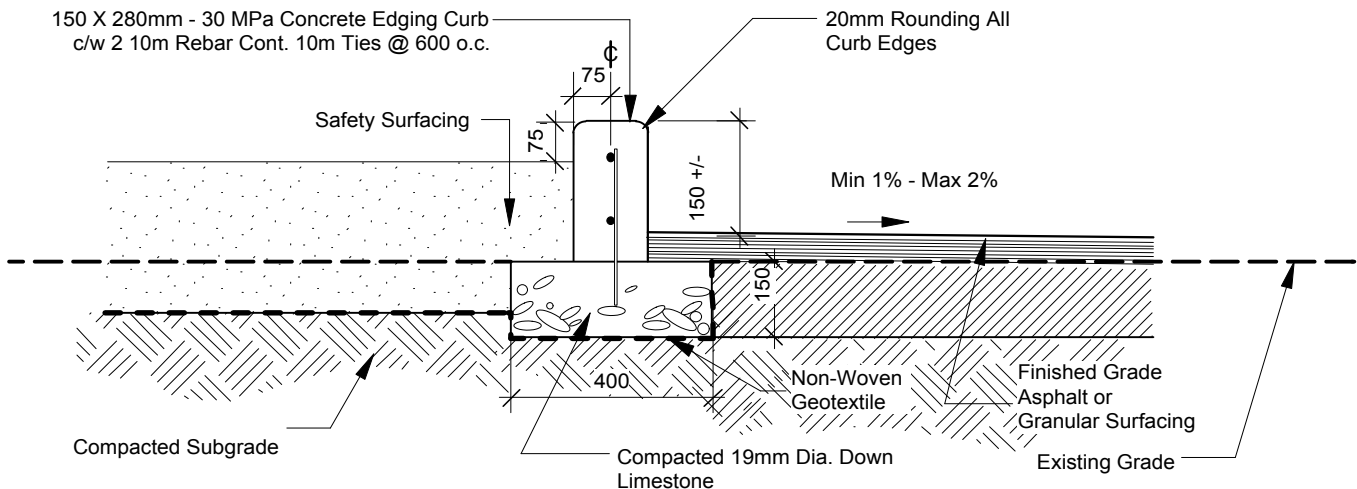

**CROSS SECTION - HARD SURFACE EDGE**

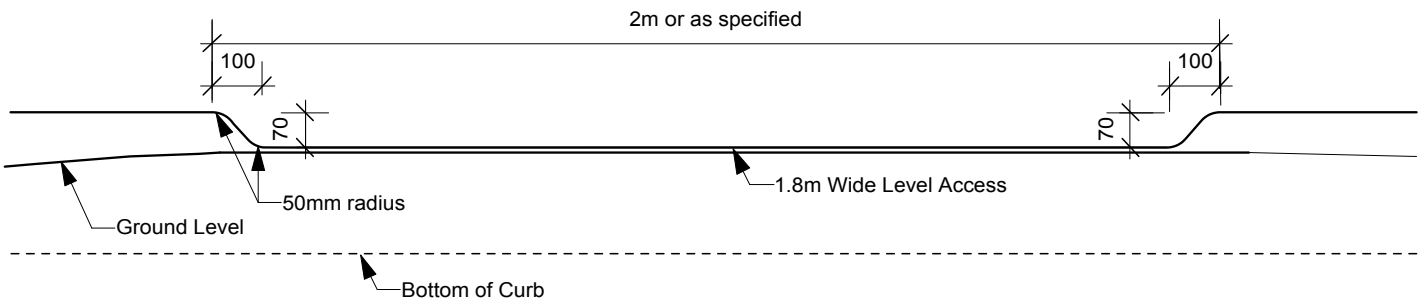

**CURB ACCESSIBLE ENTRANCE**

DIMENSIONS SHOWN ARE IN MILLIMETRES UNLESS OTHERWISE SPECIFIED

REVISION: 2  
 DATE: January 3, 2013  
 SCALE: NTS  
 DRAWN BY: SP

The City of Winnipeg  
 Planning, Property and Development Department  
 Planning and Land Use Division  
 Unit 15 - 30 Fort Street, Winnipeg, MB, R3C 4X5

