


**1** MURIEL SAGE PLAYGROUND WADING POOL SECTION  
 L3 Scale: 1:50

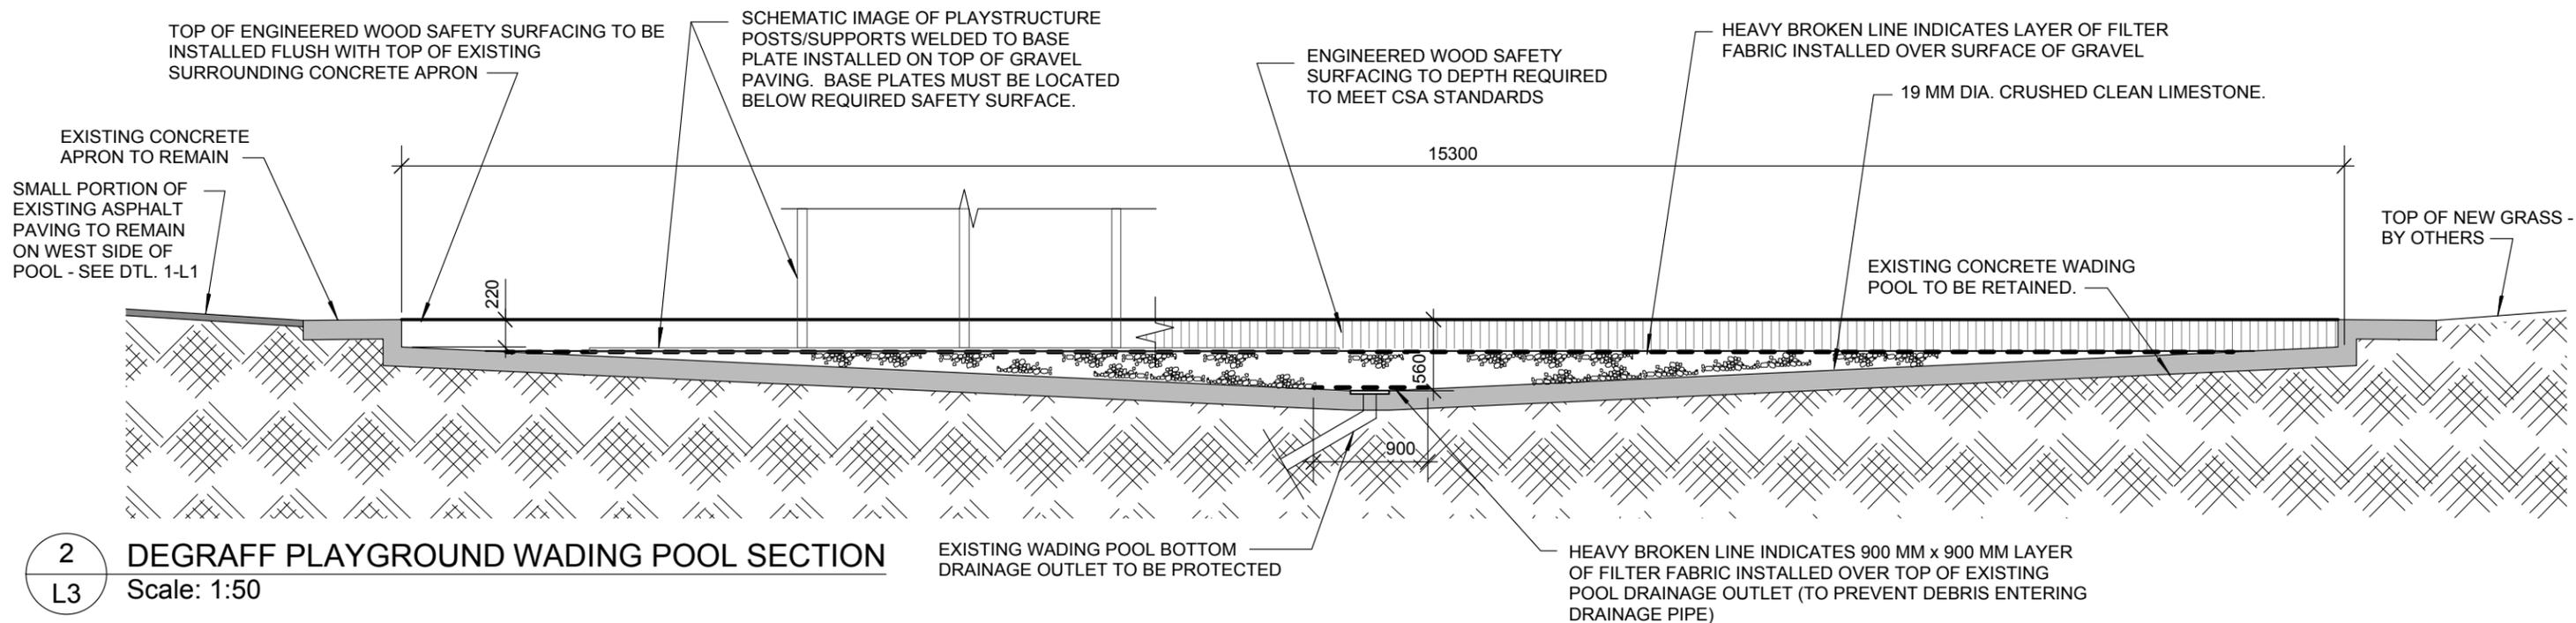

**2** DEGRAFF PLAYGROUND WADING POOL SECTION  
 L3 Scale: 1:50

|  |  |  |                             |                       |                        |      |
|--|--|--|-----------------------------|-----------------------|------------------------|------|
| <b>PROJECT TITLE</b><br>DEGRAFF PARK &<br>MURIEL SAGE PARK<br>PLAY EQUIPMENT IMPROVEMENT | <b>DRAWING TITLE</b><br>WADING POOL SECTIONS   |  | NO.                         | REVISIONS             | BY                     | DATE |
|  | KEN RECH LANDSCAPE ARCHITECTS INC.<br>1480 Wellington Crescent Winnipeg Manitoba<br>Email: kenrech@mymts.net R3N 0B3 Tel(204) 489-6616 |  | DRAWN BY<br>K. RECH         | SCALE<br>1:50         | SHEET NO.<br><b>L3</b> |      |
|  |  |  | PRINT DATE<br>July 16, 2013 | DATE<br>July 16, 2013 |                        |      |
|  |  |  | FILE NO.<br>13-07 & 13-14   | REVISION<br>0         |                        |      |