


B SIZE 11" X 17" (279mm x 432mm)

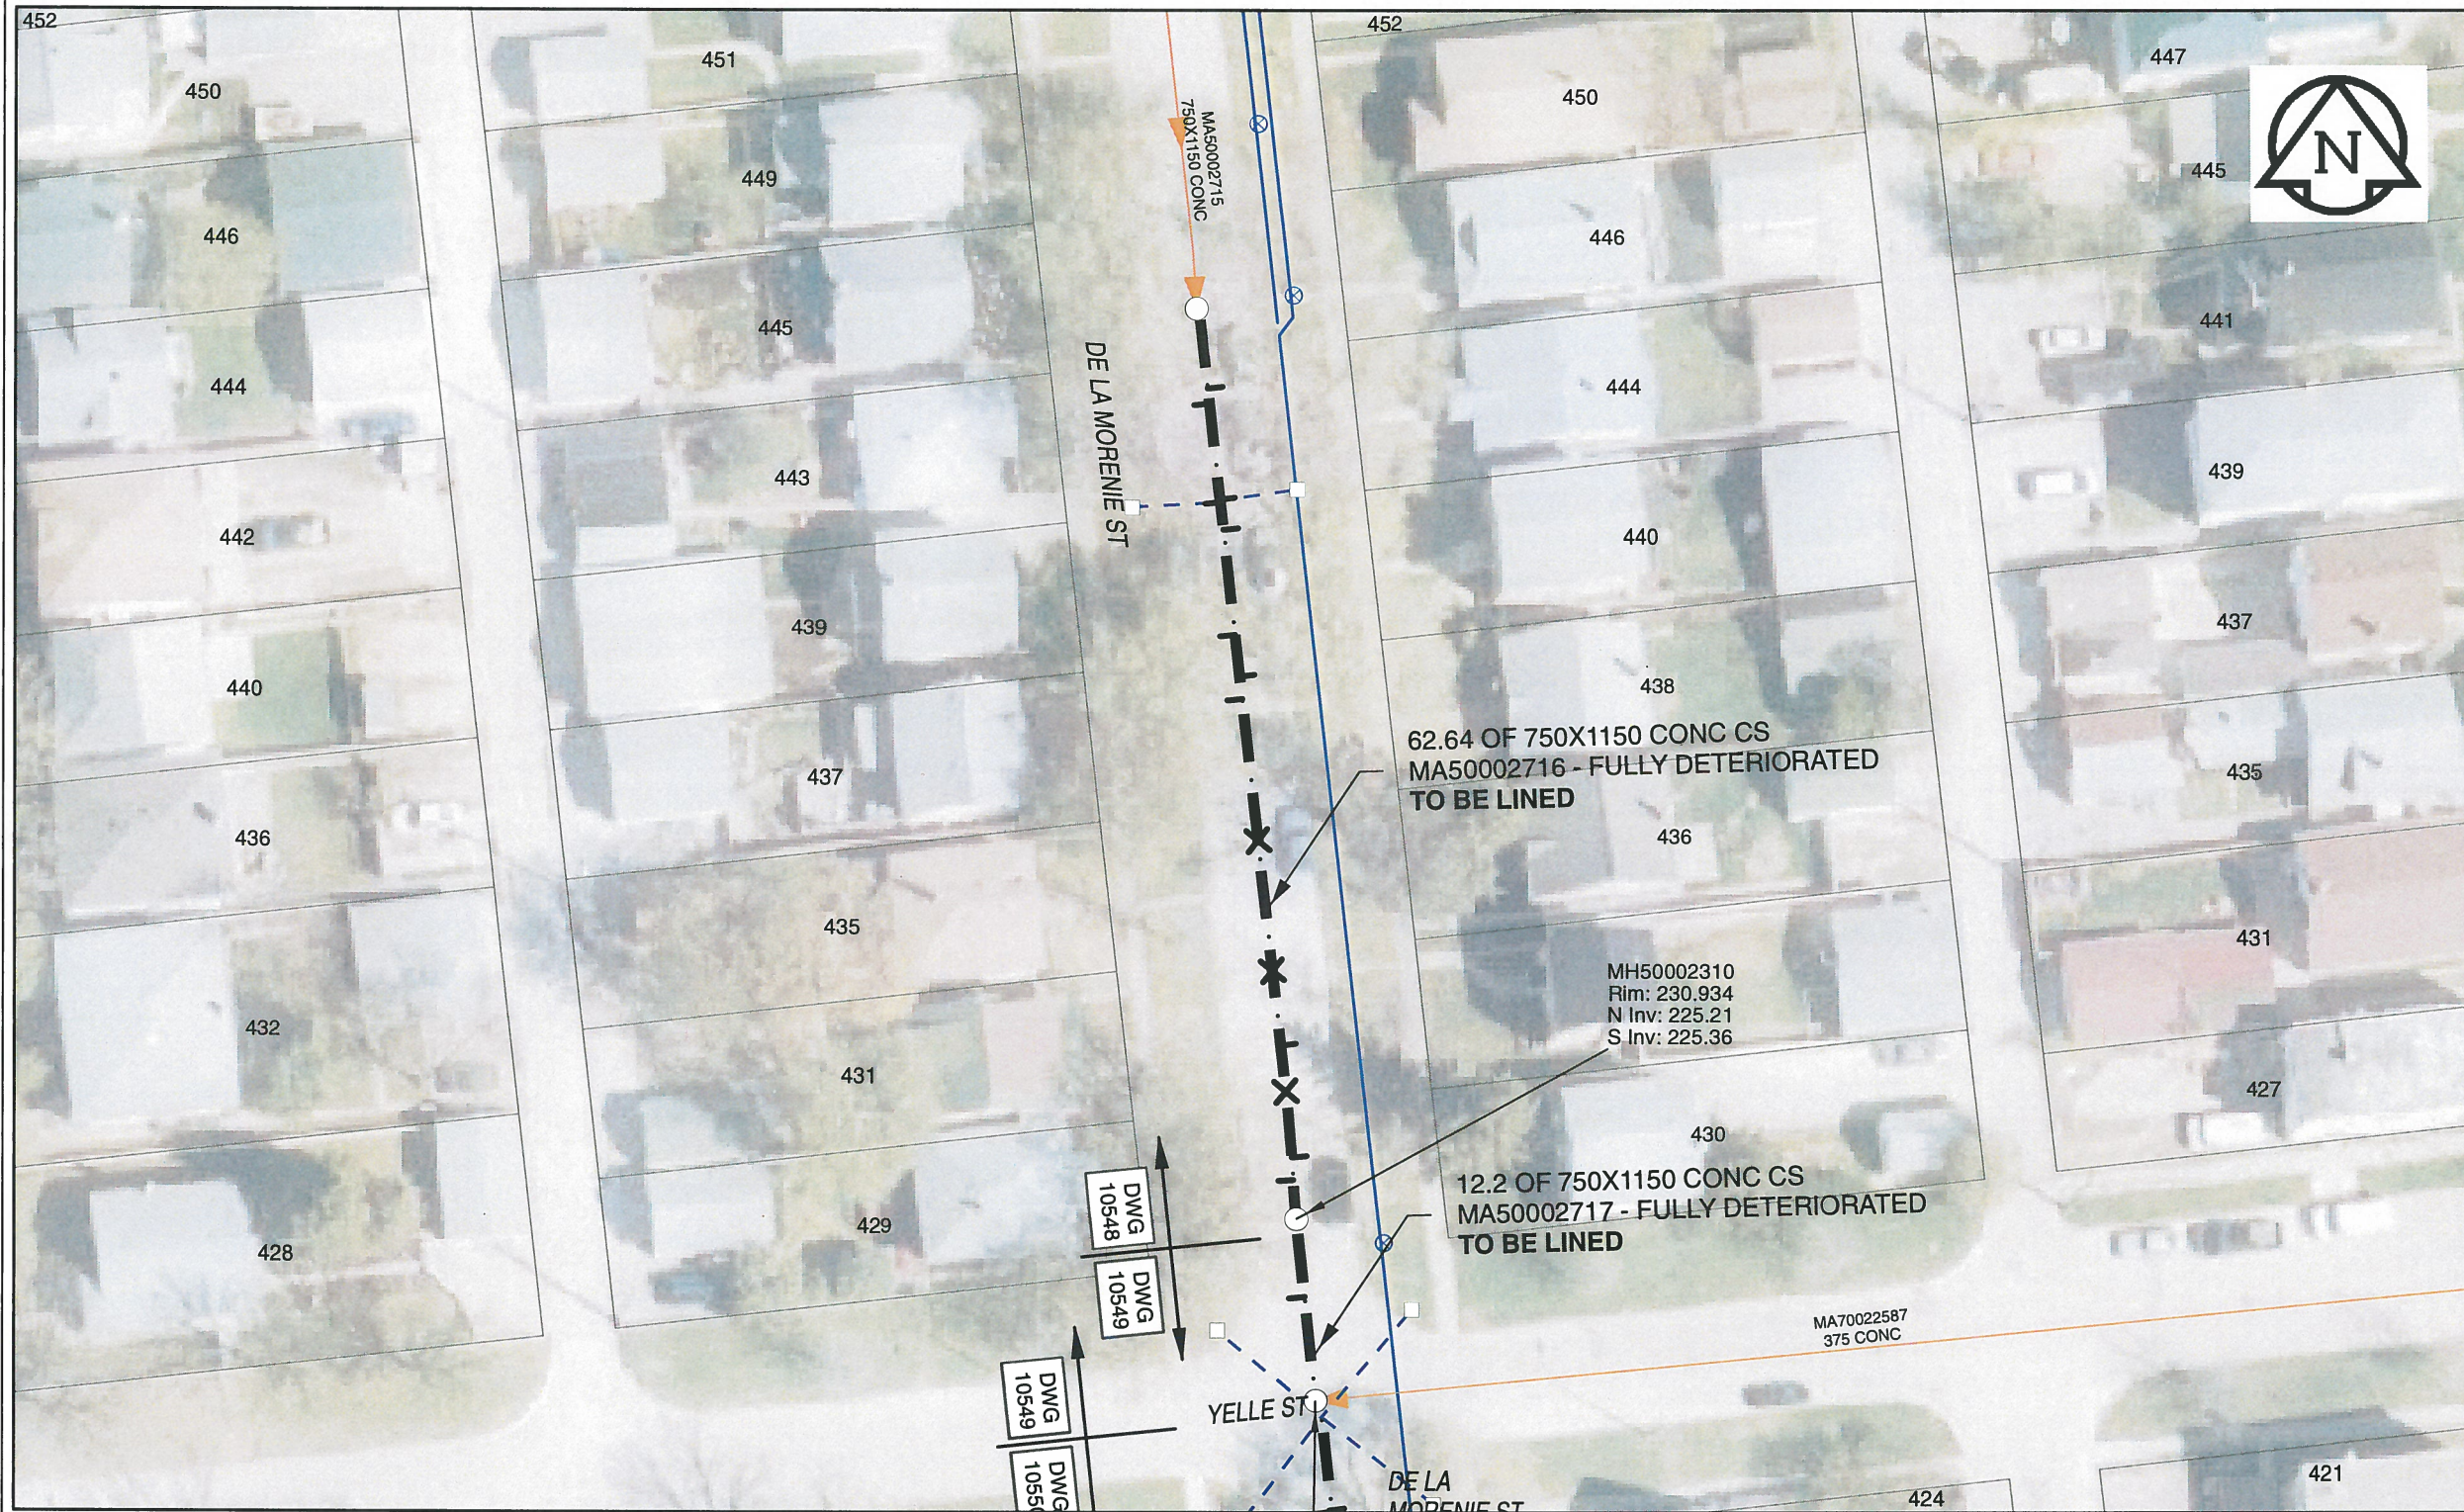

**Sewer Junction Information**

(From Video Inspection)

| Reference MH | Distance | Size | Clock |
|--------------|----------|------|-------|
| S-MH50002309 | 005.7    | 250  | 11    |
| -            | 006.7    | 150  | 01    |
| -            | 013.2    | 250  | 01    |
| -            | 013.2    | 250  | 11    |
| -            | 015.2    | 150  | 11    |
| -            | 022.2    | 150  | 01    |
| -            | 025.0    | 250  | 11    |
| -            | 026.5    | 150  | 01    |
| -            | 036.0    | 150  | 12    |
| -            | 044.8    | 150  | 12    |
| -            | 049.8    | 150  | 11    |
| -            | 052.9    | 150  | 12    |
| -            | 057.3    | 150  | 11    |
| -            | 058.8    | 150  | 01    |

**WARNING**

IF POWER EQUIPMENT OR EXPLOSIVES ARE TO BE USED FOR EXCAVATION ON THIS PROJECT, THE CONTRACTOR MUST:  
 1) NOTIFY THE GAS COMPANY OF THE PROPOSED LOCATION OF EXCAVATION.  
 2) TAKE PRECAUTION TO AVOID DAMAGE TO GAS COMPANY INSTALLATIONS.  
 SEE PROVINCIAL REGULATION 140/92 FOR DETAILS



Certificate of Authorization

AECOM Canada Ltd.

No. 4671 Date: Nov. 28/2013

**METRIC**

WHOLE NUMBERS INDICATE MILLIMETRES  
 DECIMALIZED NUMBERS INDICATE METRES

0 2.5 5 10 15 20

Meters

BID OPPORTUNITY NO. 679-2013

**LOCATION APPROVED UNDERGROUND STRUCTURES**

SUPR. U/G STRUCTURES COMMITTEE DATE


NOTE:  
 LOCATION OF UNDERGROUND STRUCTURES AS SHOWN ARE BASED ON THE BEST INFORMATION AVAILABLE. BUT NO GUARANTEE IS GIVEN THAT ALL EXISTING UTILITIES ARE SHOWN OR THAT THE GIVEN LOCATIONS ARE EXACT. CONFIRMATION OF EXISTENCE AND EXACT LOCATION OF ALL SERVICES MUST BE OBTAINED FROM THE INDIVIDUAL UTILITIES BEFORE PROCEEDING WITH CONSTRUCTION.

| NO. | REVISIONS               | YY/MM/DD | BY |
|-----|-------------------------|----------|----|
| 0   | ISSUED FOR CONSTRUCTION | 13/11/29 |    |



|             |       |                           |                    |
|-------------|-------|---------------------------|--------------------|
| DESIGNED BY | PL    | CHECKED BY                | <i>[Signature]</i> |
| DRAWN BY    | JD    | APPROVED BY               | <i>[Signature]</i> |
| HOR. SCALE  | 1:500 | RELEASED FOR CONSTRUCTION | <i>[Signature]</i> |
| VERT. SCALE | N/A   | DATE                      | 11-27-13           |

PROFESSIONAL'S SEAL

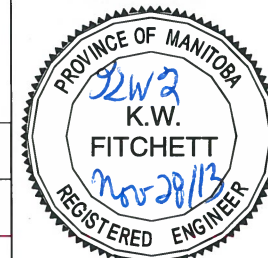

CONSULTANT DRAWING NO. 60250984-01-C-2013-R0X.mxd



**THE CITY OF WINNIPEG WATER AND WASTE DEPARTMENT**

**2013 SEWER RENEWALS BY CIPP LINING CONTRACT 11 DE LA MORENIE ST**

1ST MH N OF YELLE ST ON DE LA MORENIE ST TO 2ND MH N OF YELLE ST

SHEET 18 OF 41

CITY DRAWING NUMBER

**10548** REV 0

AECOM REVIEW DRFT CHK

FILE NAME: 2013.pdf Saved By: CM