


B SIZE 11" X 17" (279mm x 432mm)

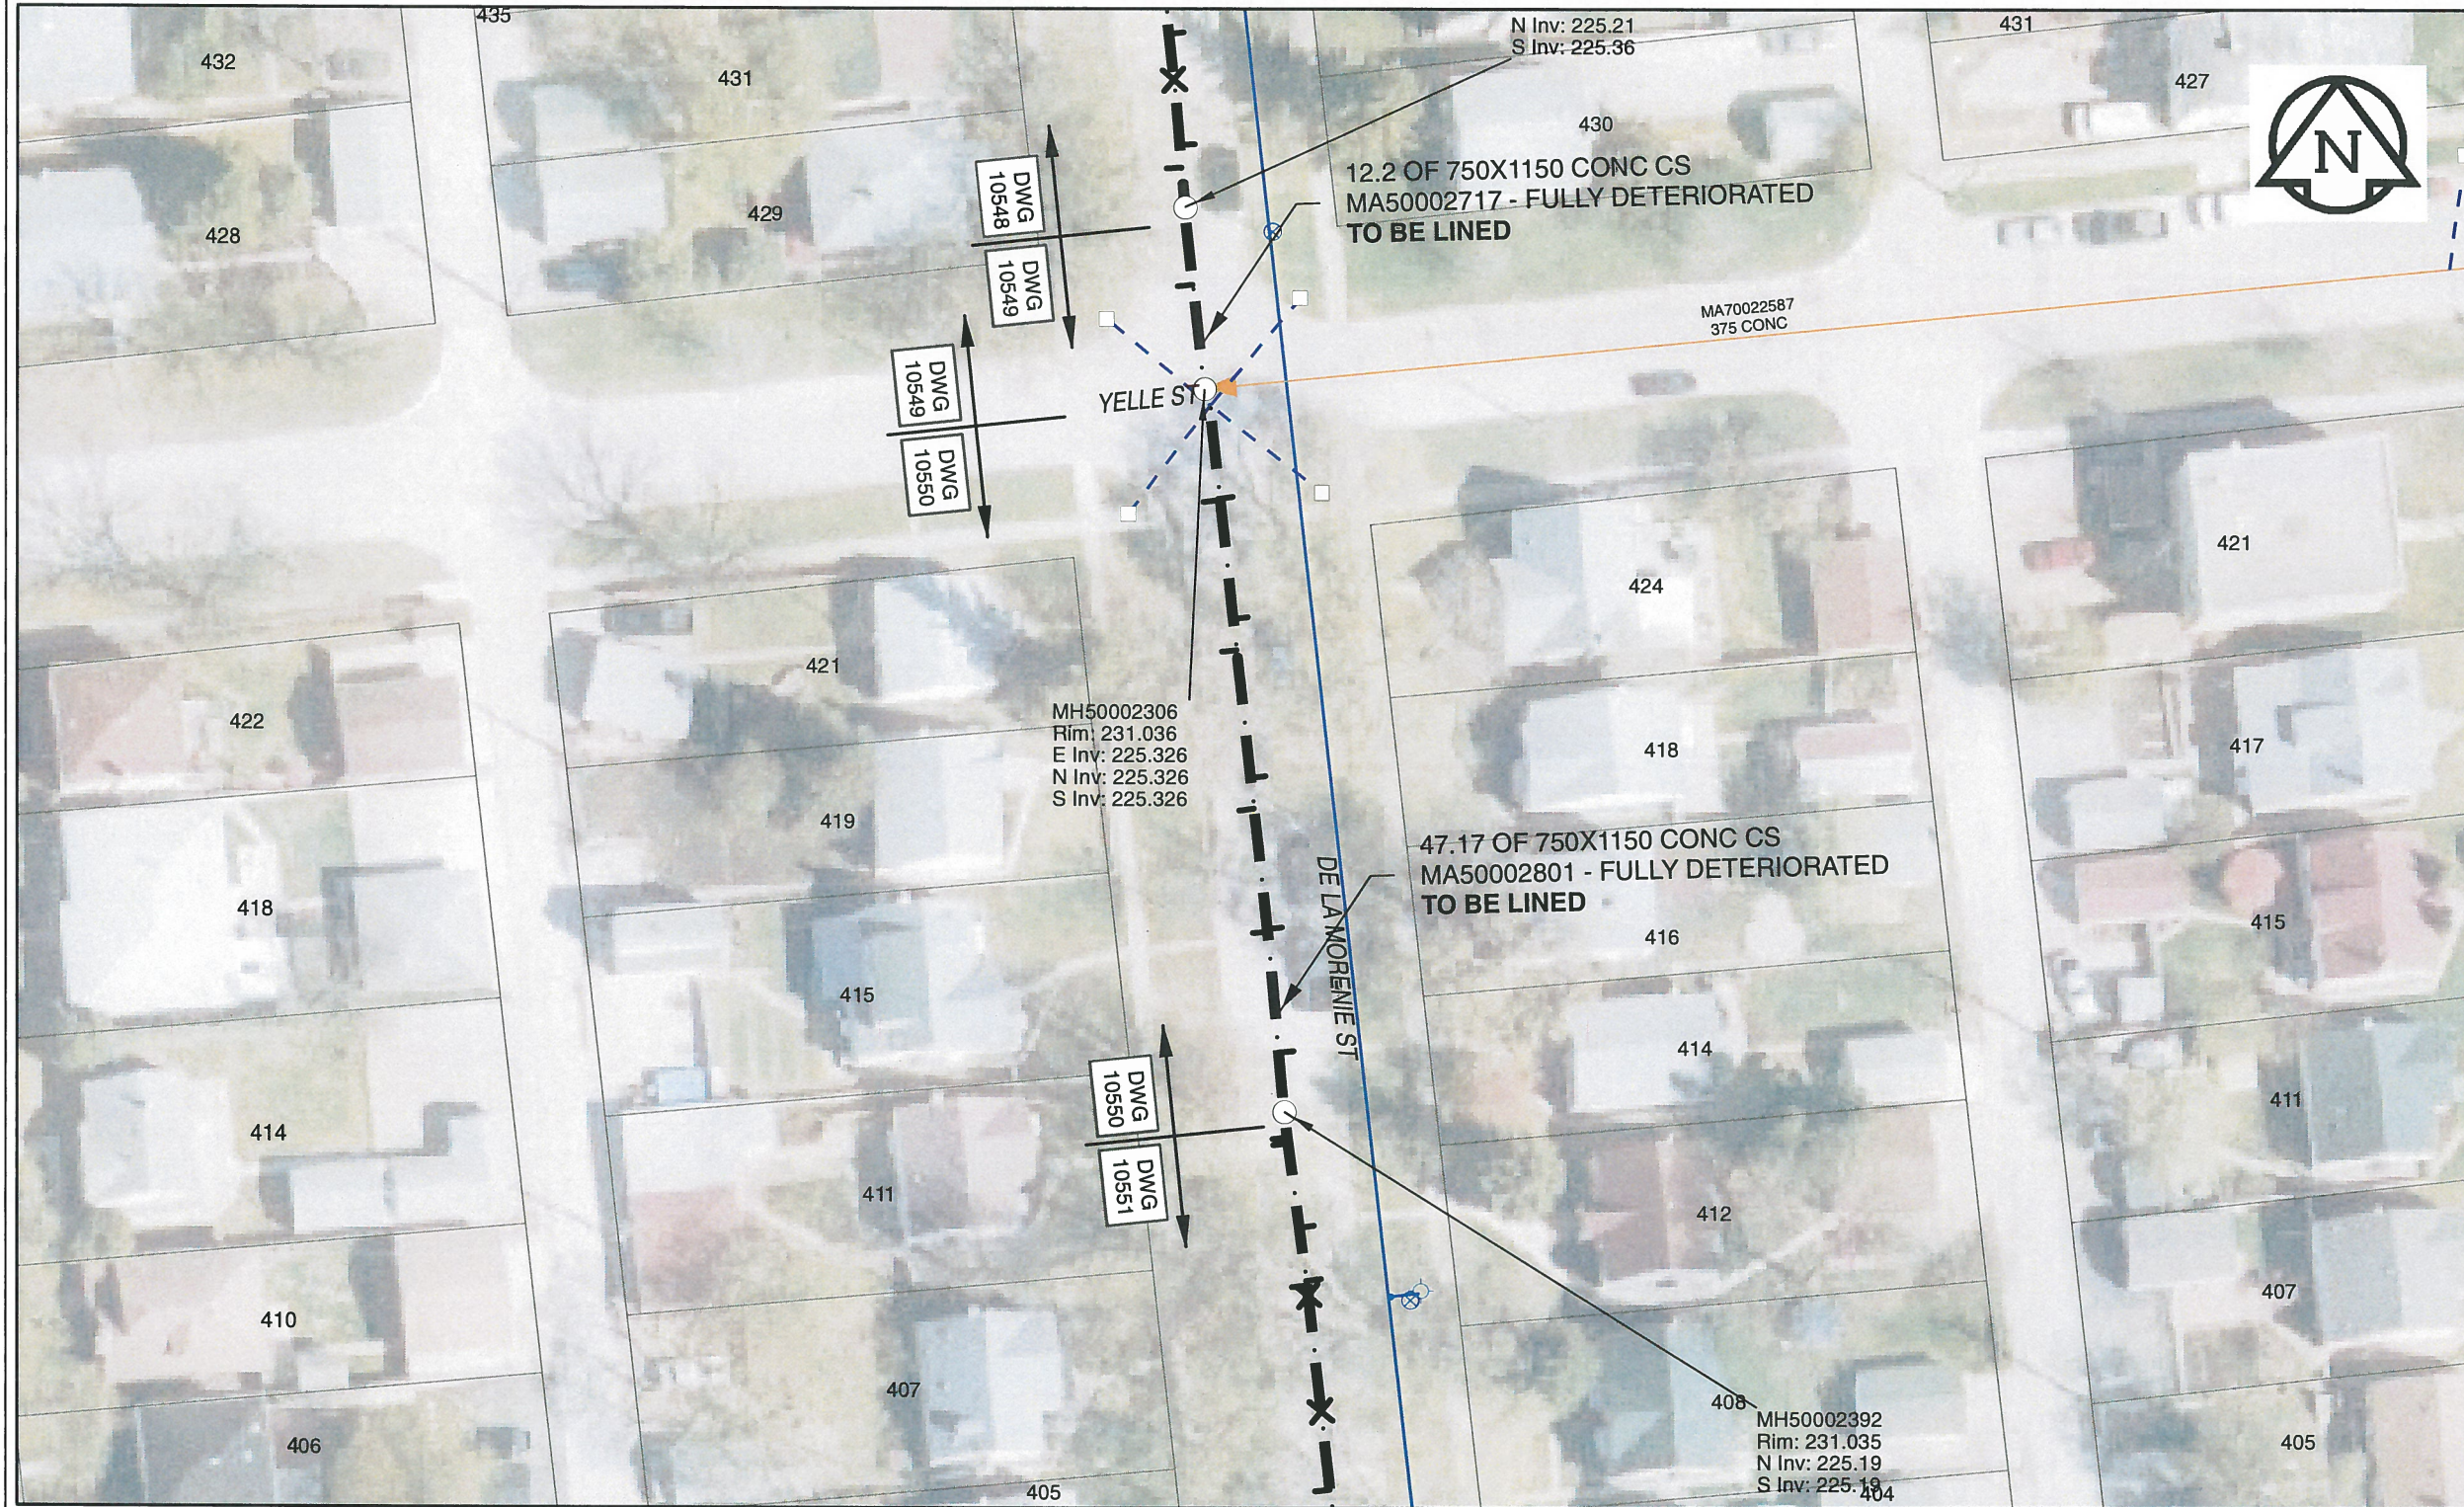

**Sewer Junction Information**

(From Video Inspection)

Reference MH	Distance	Size	Clock
S-MH50002306	007.4	150	11
-	007.5	150	01
-	015.5	150	11
-	017.6	150	01
-	026.2	150	11
-	028.3	150	01
-	036.3	150	01
-	036.5	150	10
-	044.7	150	11

**WARNING**

IF POWER EQUIPMENT OR EXPLOSIVES ARE TO BE USED FOR EXCAVATION ON THIS PROJECT, THE CONTRACTOR MUST:  
 1) NOTIFY THE GAS COMPANY OF THE PROPOSED LOCATION OF EXCAVATION.  
 2) TAKE PRECAUTION TO AVOID DAMAGE TO GAS COMPANY INSTALLATIONS.  
 SEE PROVINCIAL REGULATION 140/92 FOR DETAILS




Certificate of Authorization

AECOM Canada Ltd.

No. 4671 Date: Nov. 28/2013

**METRIC**

WHOLE NUMBERS INDICATE MILLIMETRES  
 DECIMALIZED NUMBERS INDICATE METRES

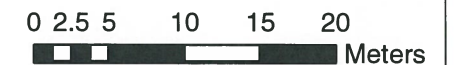

BID OPPORTUNITY NO. 679-2013

AECOM REVIEW DRFT CHK

FILE NAME: 2013.pdf Saved By: CM

**LOCATION APPROVED UNDERGROUND STRUCTURES**

SUPR. U/G STRUCTURES	DATE

**NOTE:**  
 LOCATION OF UNDERGROUND STRUCTURES AS SHOWN ARE BASED ON THE BEST INFORMATION AVAILABLE. BUT NO GUARANTEE IS GIVEN THAT ALL EXISTING UTILITIES ARE SHOWN OR THAT THE GIVEN LOCATIONS ARE EXACT. CONFIRMATION OF EXISTENCE AND EXACT LOCATION OF ALL SERVICES MUST BE OBTAINED FROM THE INDIVIDUAL UTILITIES BEFORE PROCEEDING WITH CONSTRUCTION.

NO.	REVISIONS	YY/MM/DD	BY
0	ISSUED FOR CONSTRUCTION	13/11/29	

Can-Net GPS Reference Station WINN/810

NO.	REVISIONS	YY/MM/DD	BY

**AECOM**

DESIGNED BY	PL	CHECKED BY	<i>[Signature]</i>
DRAWN BY	JD	APPROVED BY	<i>[Signature]</i>
HOR. SCALE	1:500	RELEASED FOR CONSTRUCTION	<i>[Signature]</i>
VERT. SCALE	N/A	DATE	11-27-13

PROFESSIONAL'S SEAL

CONSULTANT DRAWING NO. 60250984-01-C-2013-R0X.mxd

**THE CITY OF WINNIPEG WATER AND WASTE DEPARTMENT**

2013 SEWER RENEWALS BY CIPP LINING CONTRACT 11 DE LA MORENIE ST  
 MH AT JCT OF YELLE ST ON DE LA MORENIE ST TO 1ST MH S OF YELLE ST

SHEET 20 OF 41  
 CITY DRAWING NUMBER **10550** REV 0