


B SIZE 11" X 17" (279mm x 432mm)

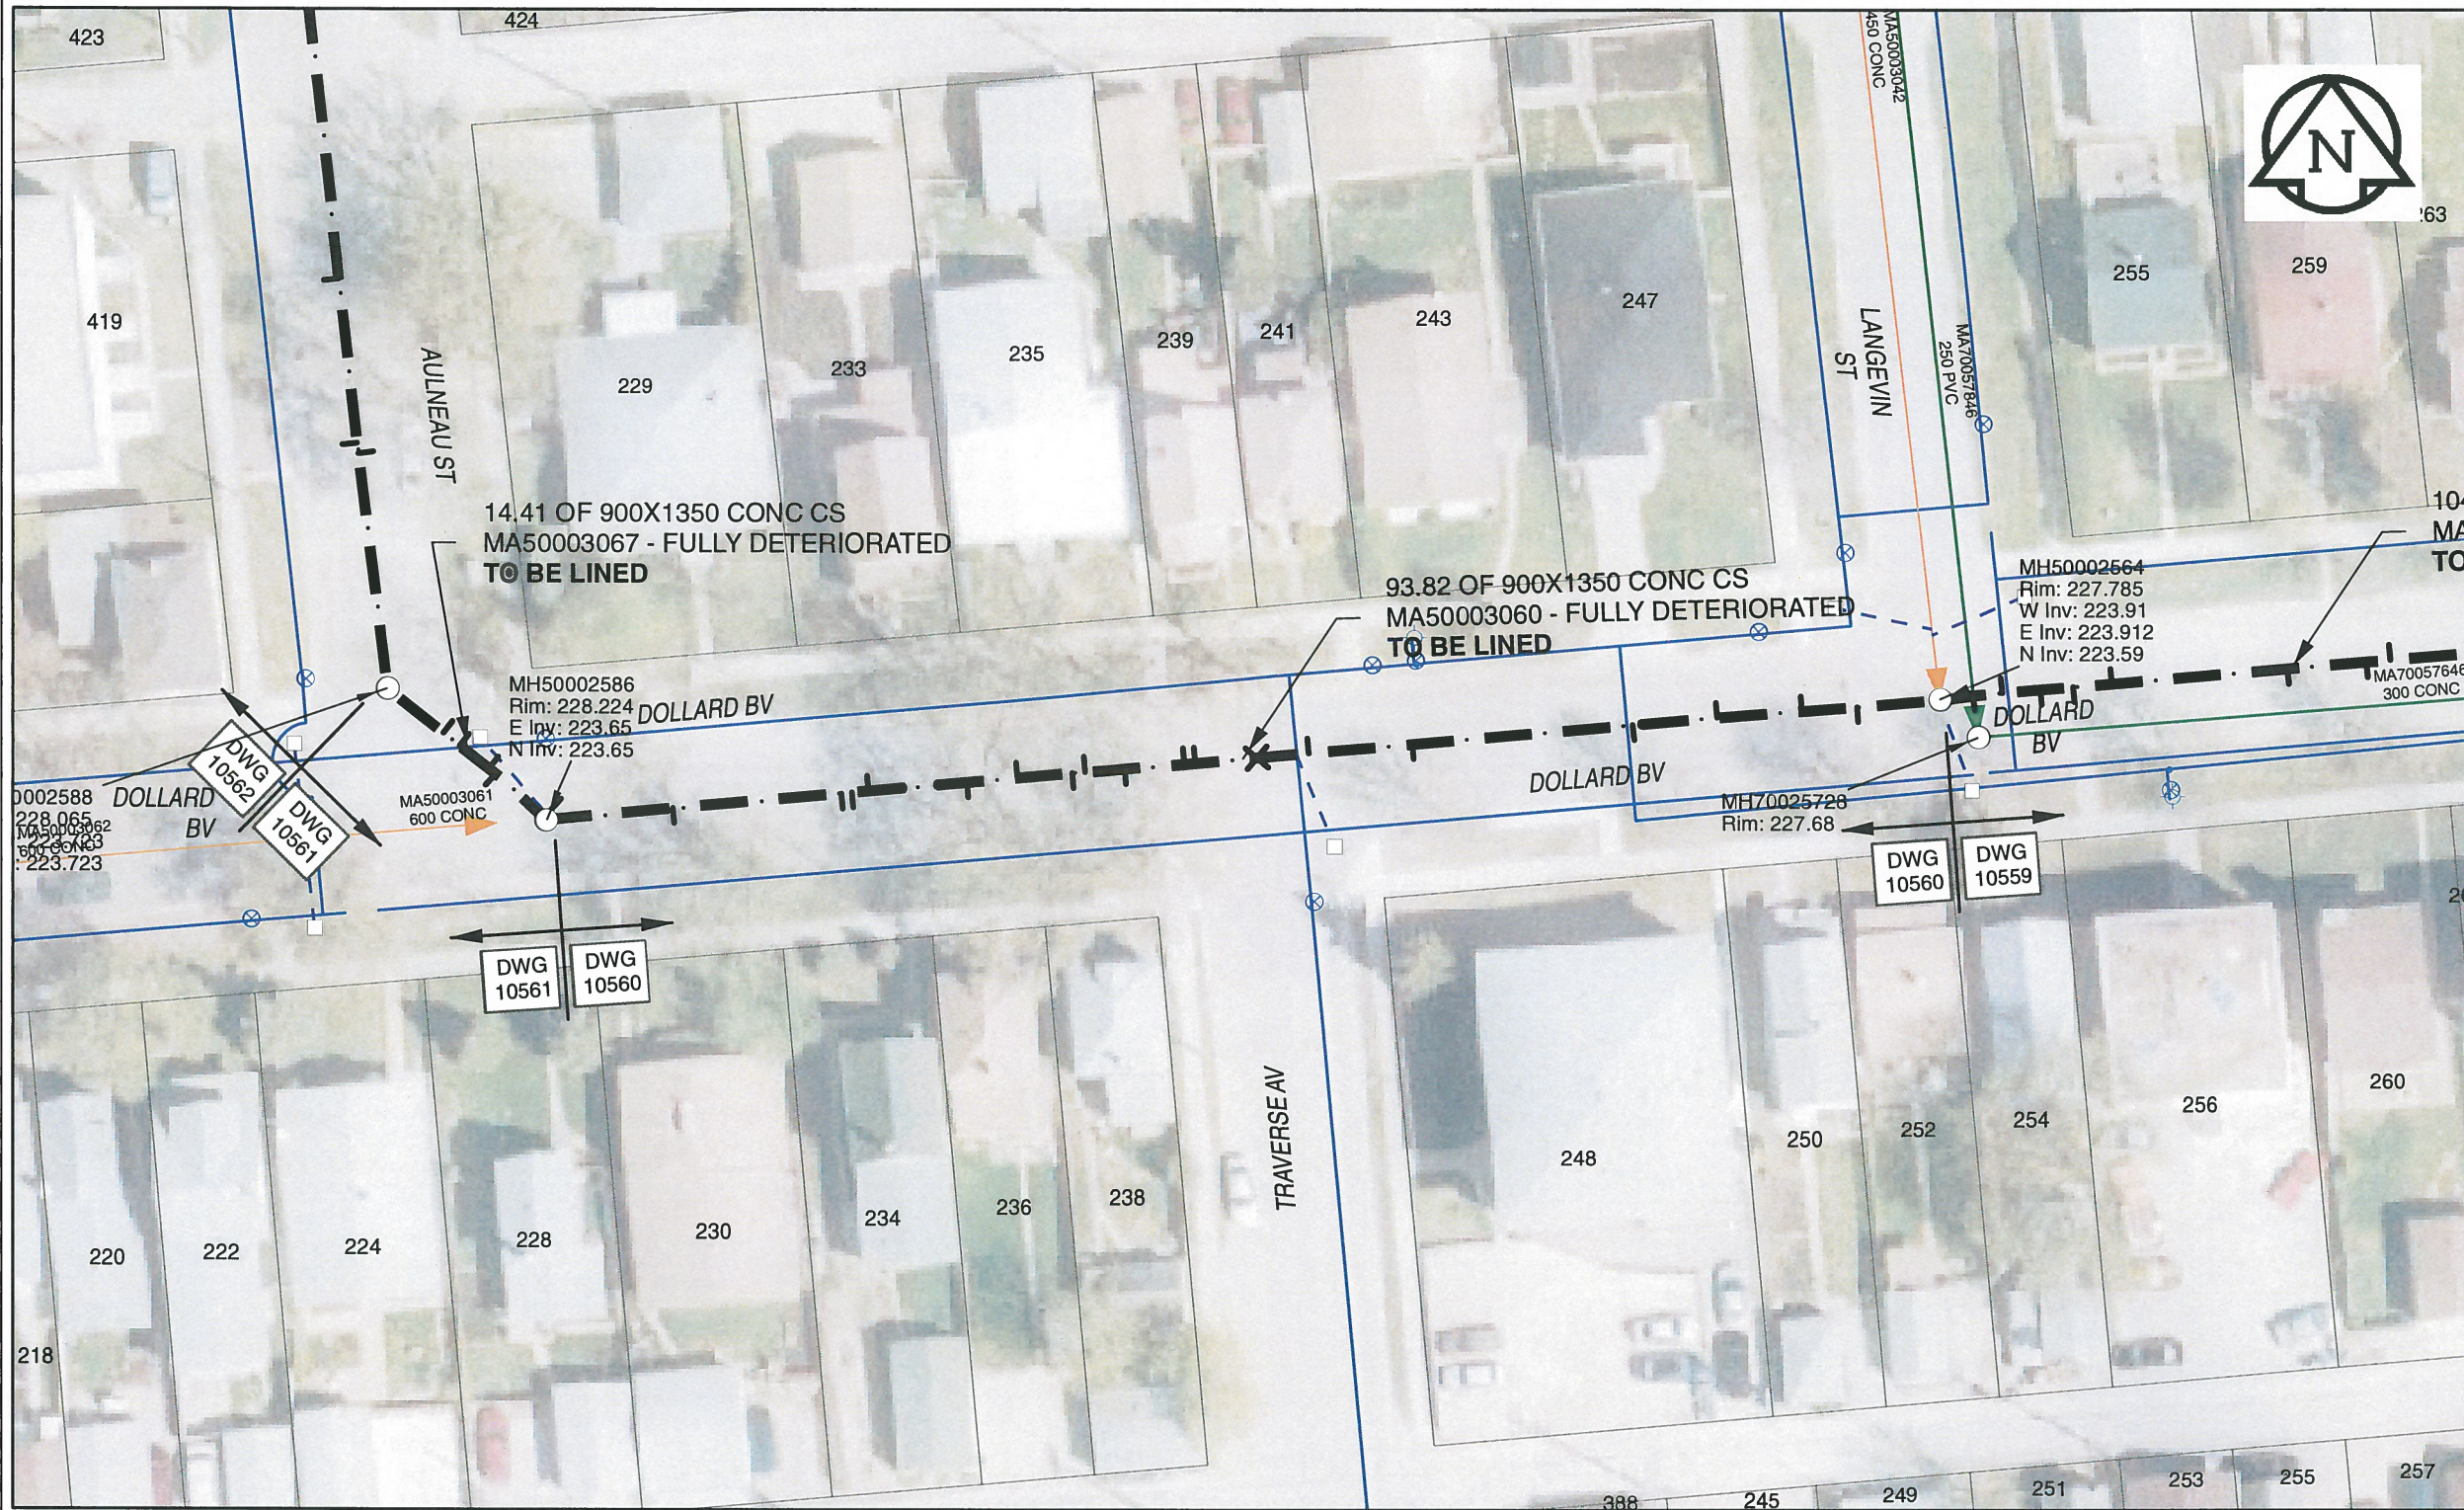

Sewer Junction Information

(From Video Inspection)

| Reference MH | Distance | Size | Clock |
|--------------|----------|------|-------|
| S-MH50002564 | 005.6 | 150 | 10 |
| - | 009.3 | 150 | 02 |
| - | 015.0 | 150 | 02 |
| - | 020.7 | 150 | 10 |
| - | 035.6 | 150 | 10 |
| - | 042.6 | 150 | 02 |
| - | 046.1 | 150 | 12 |
| - | 050.7 | 050 | 02 |
| - | 050.8 | 050 | 02 |
| - | 055.0 | 150 | 10 |
| - | 057.7 | 050 | 02 |
| - | 058.6 | 150 | 10 |
| - | 062.3 | 050 | 02 |
| - | 065.7 | 150 | 10 |
| - | 072.3 | 150 | 02 |
| - | 073.5 | 150 | 09 |
| - | 073.5 | 150 | 10 |
| - | 085.5 | 150 | 10 |

WARNING
 IF POWER EQUIPMENT OR EXPLOSIVES ARE TO BE USED FOR EXCAVATION ON THIS PROJECT, THE CONTRACTOR MUST:
 1) NOTIFY THE GAS COMPANY OF THE PROPOSED LOCATION OF EXCAVATION.
 2) TAKE PRECAUTION TO AVOID DAMAGE TO GAS COMPANY INSTALLATIONS.
 SEE PROVINCIAL REGULATION 140/92 FOR DETAILS

AECOM
 Certificate of Authorization
 AECOM Canada Ltd.
 No. 4671 Date: Nov. 28/2013

METRIC
 WHOLE NUMBERS INDICATE MILLIMETRES
 DECIMALIZED NUMBERS INDICATE METRES

BID OPPORTUNITY NO. 679-2013

AECOM REVIEW DRFT CHK FILE NAME: 2013.pdf Saved By: CM

| LOCATION APPROVED UNDERGROUND STRUCTURES | | | |
|---|-------------------------|----------|----|
| SUPR. U/G STRUCTURES COMMITTEE | DATE | | |
| NOTE: LOCATION OF UNDERGROUND STRUCTURES AS SHOWN ARE BASED ON THE BEST INFORMATION AVAILABLE. BUT NO GUARANTEE IS GIVEN THAT ALL EXISTING UTILITIES ARE SHOWN OR THAT THE GIVEN LOCATIONS ARE EXACT. CONFIRMATION OF EXISTENCE AND EXACT LOCATION OF ALL SERVICES MUST BE OBTAINED FROM THE INDIVIDUAL UTILITIES BEFORE PROCEEDING WITH CONSTRUCTION. | | | |
| 0 | ISSUED FOR CONSTRUCTION | 13/11/29 | |
| NO. | REVISIONS | YY/MM/DD | BY |

AECOM

| | | | |
|-------------|-------|---------------------------|--------------------|
| DESIGNED BY | PL | CHECKED BY | <i>[Signature]</i> |
| DRAWN BY | JD | APPROVED BY | <i>[Signature]</i> |
| HOR. SCALE | 1:500 | RELEASED FOR CONSTRUCTION | <i>[Signature]</i> |
| VERT. SCALE | N/A | DATE | 11-27-13 |

PROFESSIONAL'S SEAL
 PROVINCE OF MANITOBA
 K.W. FITCHETT
 REGISTERED ENGINEER
 CONSULTANT DRAWING NO. 60250984-01-C-2013-R0X.mxd

THE CITY OF WINNIPEG WATER AND WASTE DEPARTMENT

2013 SEWER RENEWALS BY CIPP LINING CONTRACT 11 DOLLARD BV
 MH AT JCT OF LANGEVIN ST ON DOLLARD BV TO MH AT JCT OF AULNEAU ST

SHEET 29 OF 41
 CITY DRAWING NUMBER **10560** REV 0