




THE CITY OF WINNIPEG

PLANNING, PROPERTY & DEVELOPMENT DEPARTMENT

BID OPPORTUNITY: 690-2013

DOMINION BRIDGE SITE REMEDIATION

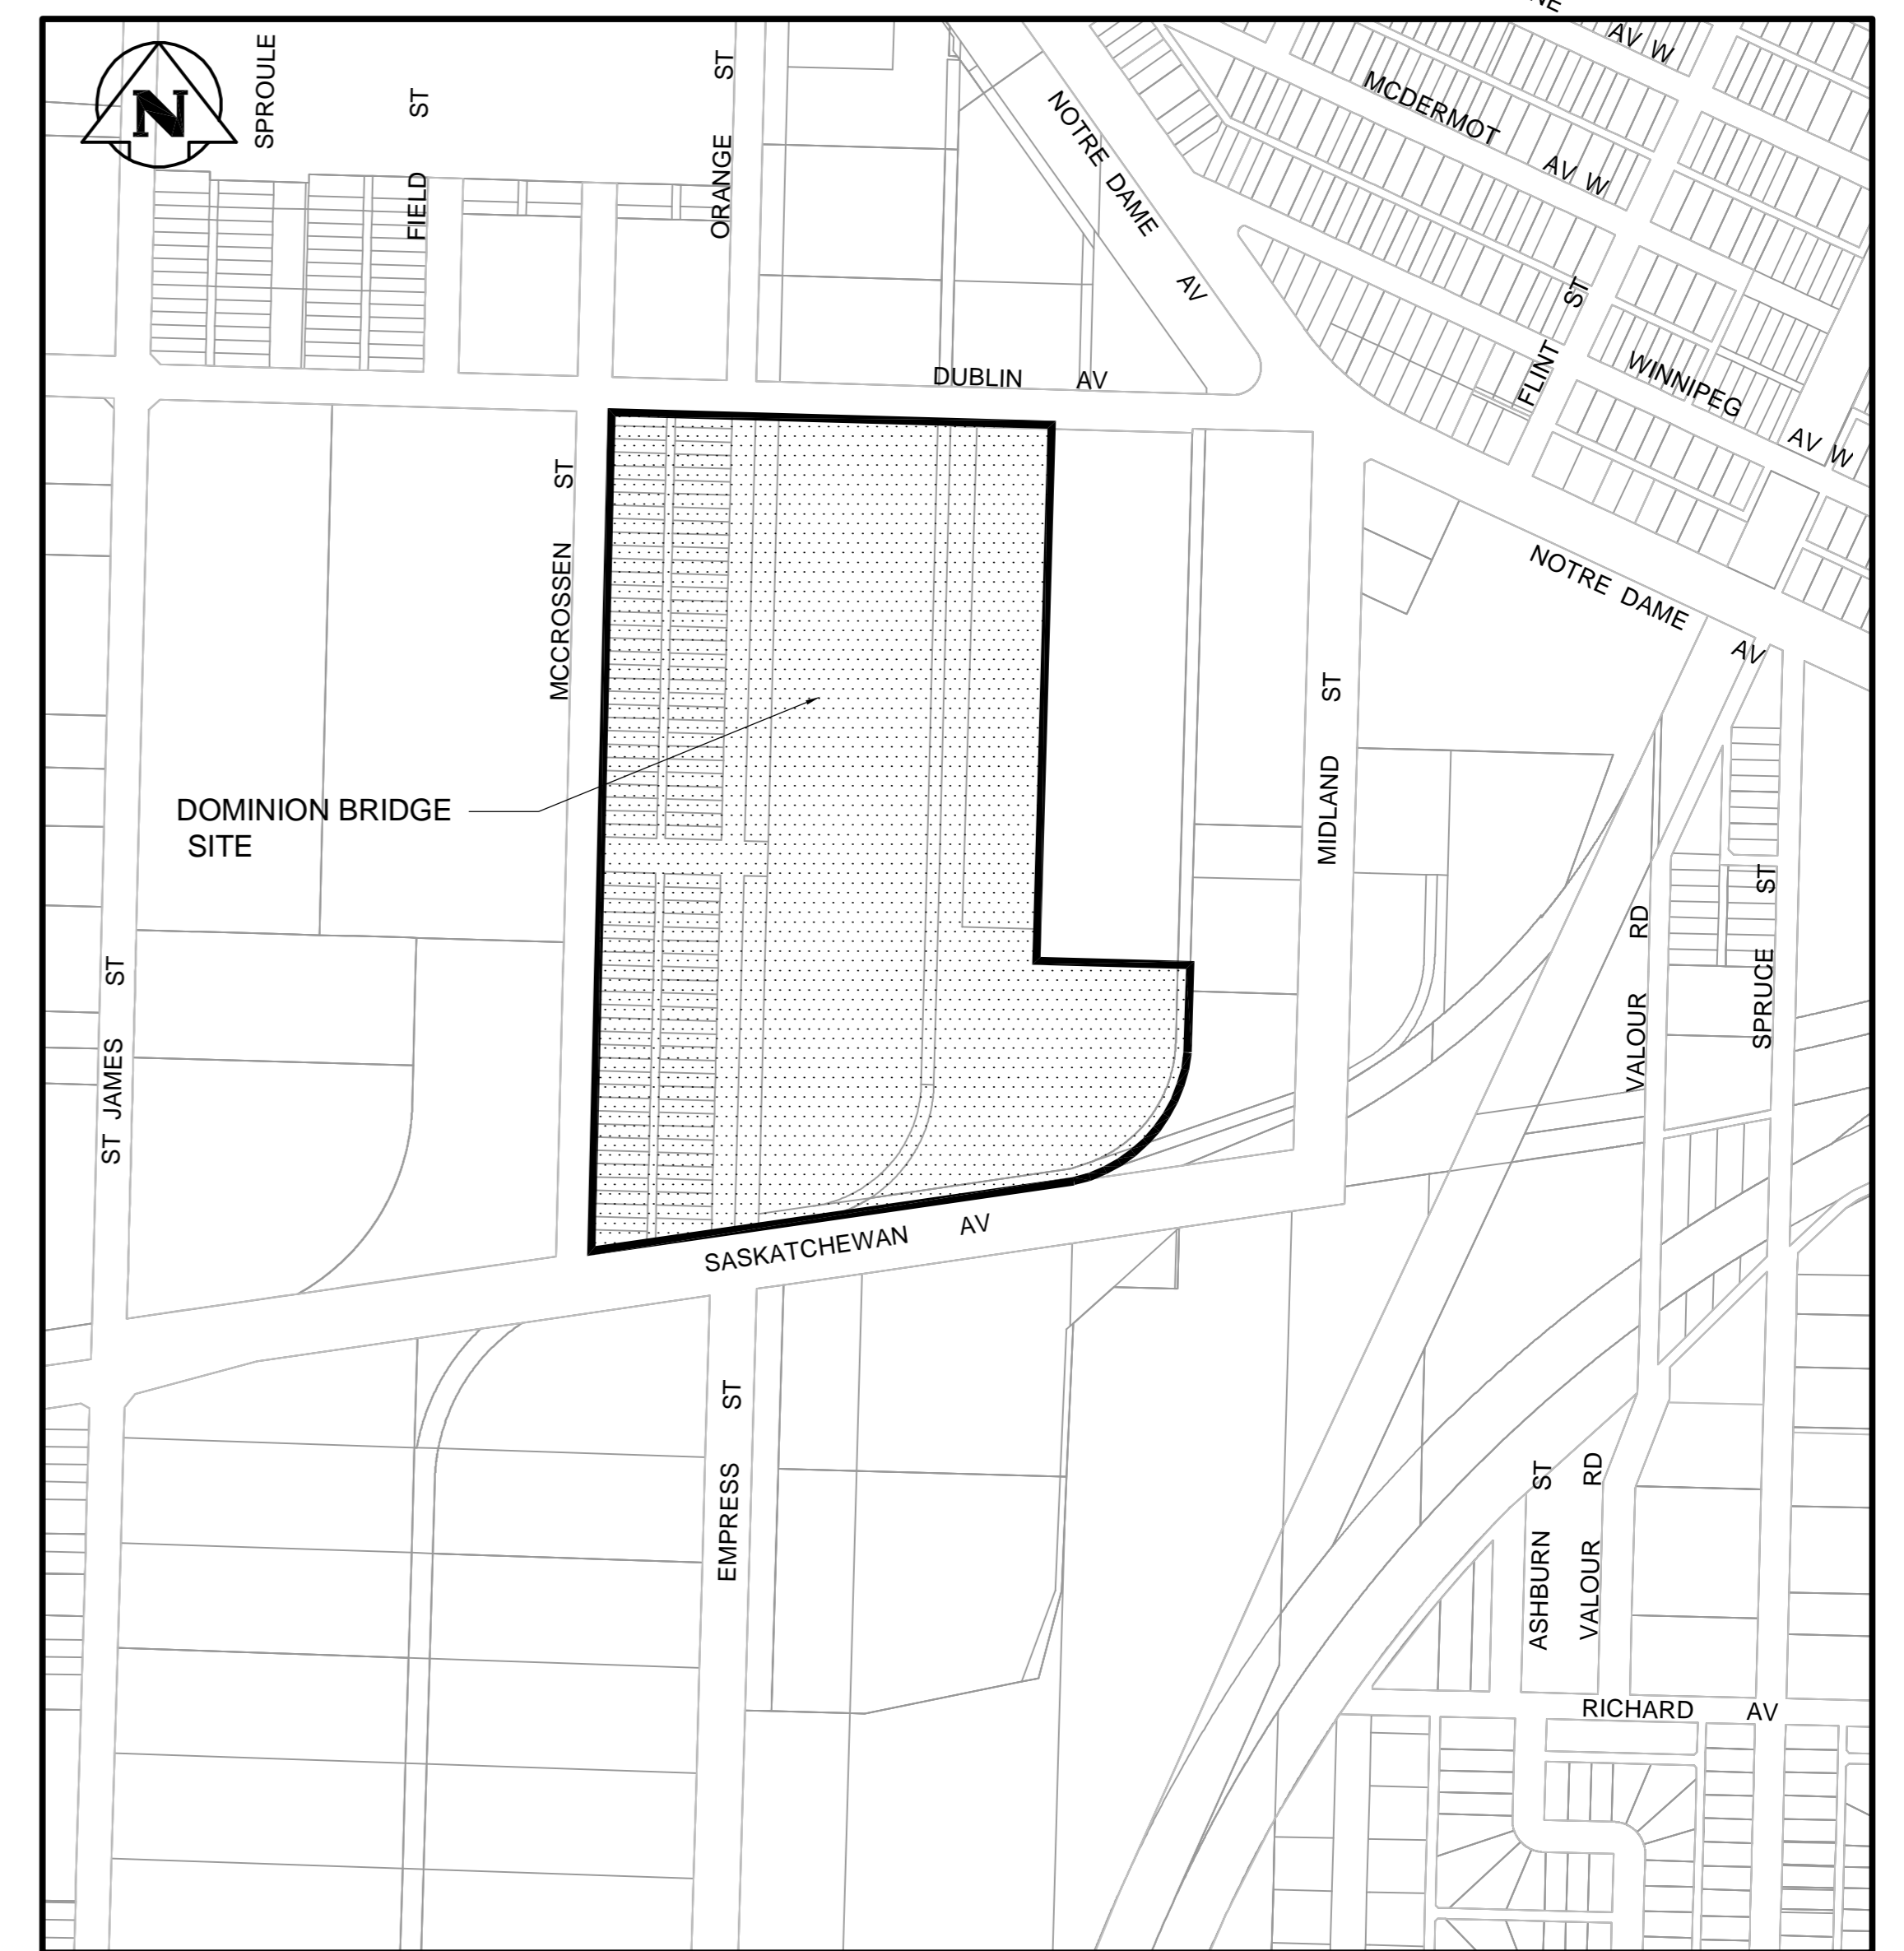

DRAWING INDEX

C0001	SITE PLAN	C0007	OMAND'S CREEK SEDIMENT EXCAVATION FROM DUBLIN AVE PL TO STA 1+75
C0002	EXCAVATION SITE 1 PLAN	C0008	OMAND'S CREEK SEDIMENT EXCAVATION FROM STA 1+75 TO STA 3+50
C0003	EXCAVATION SITE 2 PLAN	C0009	OMAND'S CREEK SEDIMENT EXCAVATION FROM STA 3+50 TO SASKATCHEWAN AVENUE
C0004	EXCAVATION SITE 3 PLAN 1 (WEST)	C0010	OMAND'S CREEK REMEDATION CONSTRUCTION SEQUENCE
C0005	EXCAVATION SITE 3 PLAN 2 (EAST)	C0011	OMAND'S CREEK RIPRAP DETAILS
C0006	EXCAVATION SITE 4		

