


**A SECTION - EAST ABUTMENT (PHASE IV, STAGE 1 & 2)**  
 CS-0004 Scale 1:100  
 (WEST ABUTMENT SIMILAR)

**PROPOSED SEQUENCE OF WORK**

BRIDGE PHASE IV, STAGE 1 & 2:

1. INSTALL SUPERSTRUCTURE (BEARINGS, STEEL TPG SPANS, TRAINMAN'S WALKWAY, WATERPROOFING).
2. CONSTRUCT PERMANENT TRACKS OVER BRIDGE AND APPROACHES.
3. RELOCATE RAIL TRAFFIC TO NEW STRUCTURE, PUT MAIN TRACKS BACK INTO SERVICE.
4. RELOCATE FIBRE OPTIC CABLE AND CN SIGNALS AND COMMUNICATION ONTO NEW BRIDGE BY OTHERS.
5. INSTALL SHEET PILES IN RESTRICTED CONSTRUCTION ZONE NORTH OF BRIDGE AFTER OIL LINES RELOCATED BY OTHERS.

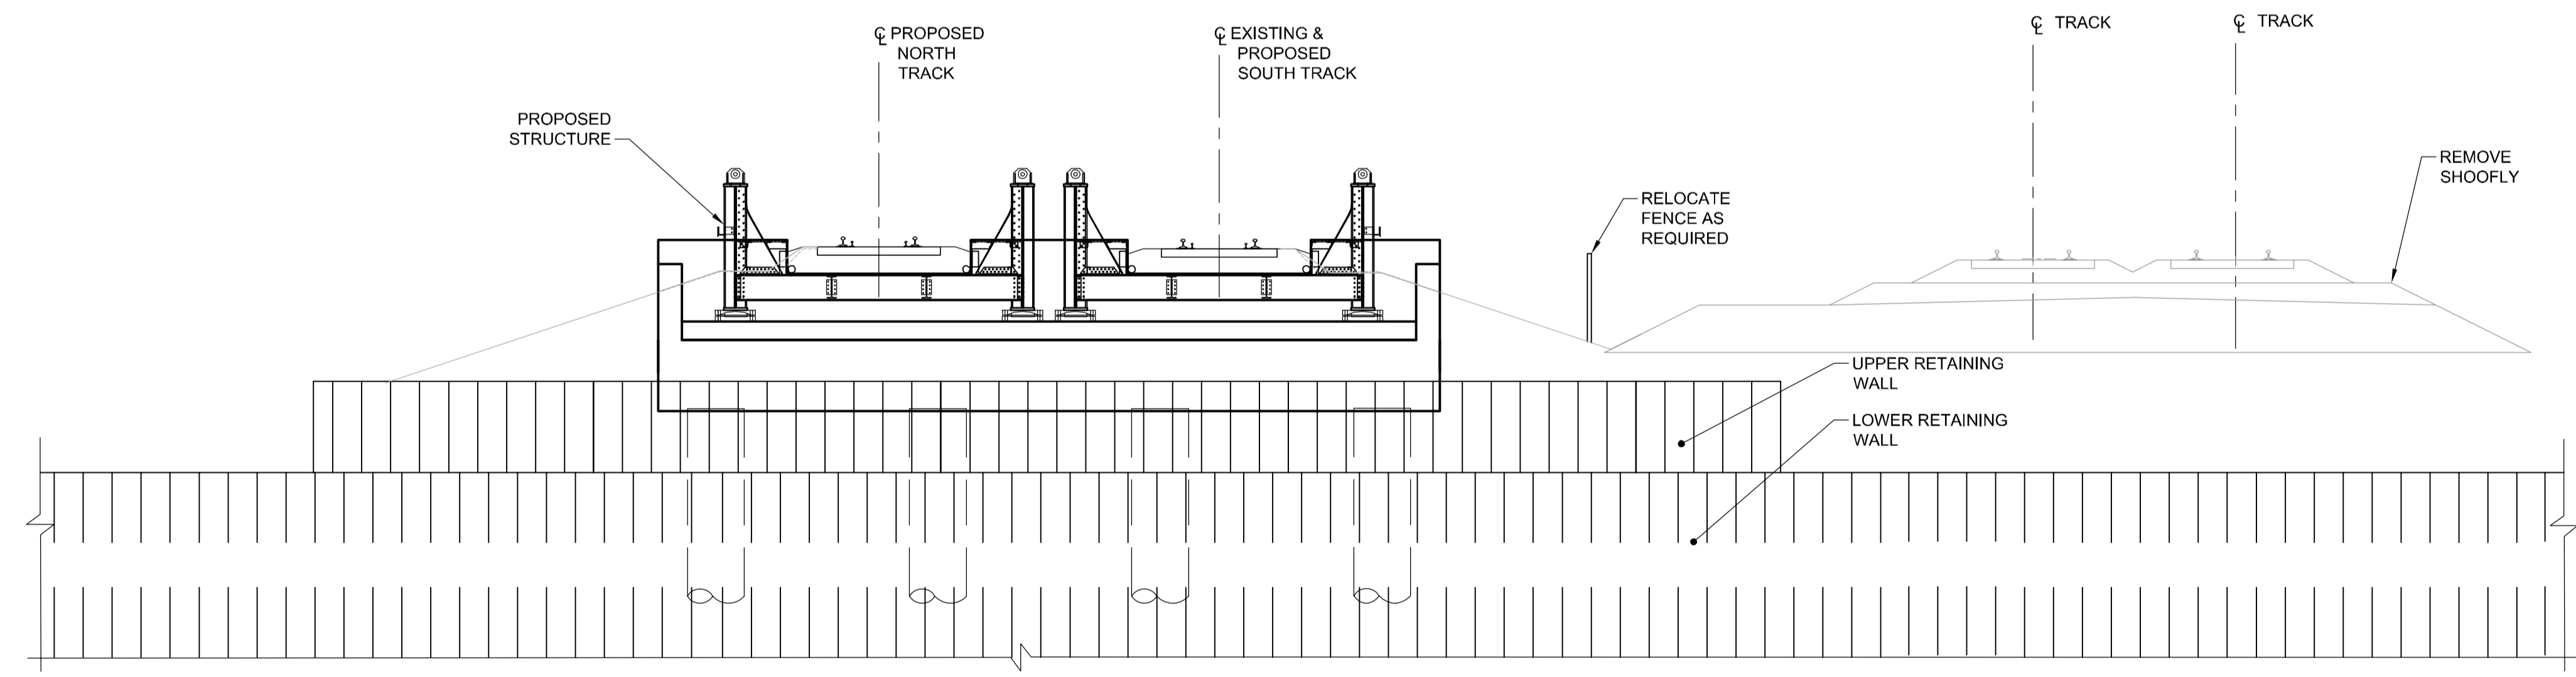

**A SECTION - EAST ABUTMENT (PHASE V, STAGE 1 & 2)**  
 CS-0004 Scale 1:100  
 (WEST ABUTMENT SIMILAR)

**PROPOSED SEQUENCE OF WORK**

BRIDGE PHASE V, STAGE 1 & 2:

1. REMOVE TEMPORARY RAILWAY SHOOFLY.
2. EXCAVATE BENEATH BRIDGE STRUCTURE.
3. INSTALL STEEL SHEETPILES SOUTH OF BRIDGE STRUCTURE.

**APEGM**  
 Certificate of Authorization  
 AECOM Canada Ltd.  
 No. 4671 Date: 2013/11/21

LOCATION APPROVED UNDERGROUND STRUCTURES SUPV. U/G STRUCTURES COMMITTEE DATE NOTE: LOCATION OF UNDERGROUND STRUCTURES AS SHOWN ARE BASED ON THE BEST INFORMATION AVAILABLE, BUT NO GUARANTEE IS GIVEN THAT ALL EXISTING UTILITIES ARE SHOWN OR THAT THE GIVEN LOCATIONS ARE EXACT. CONFIRMATION OF EXISTENCE AND EXACT LOCATION OF ALL SERVICES MUST BE OBTAINED FROM THE INDIVIDUAL UTILITIES BEFORE PROCEEDING WITH CONSTRUCTION.	B.M. ELEV. <table border="1"> <tr><td> </td><td> </td><td> </td><td> </td></tr> <tr><td> </td><td> </td><td> </td><td> </td></tr> <tr><td> </td><td> </td><td> </td><td> </td></tr> <tr><td> </td><td> </td><td> </td><td> </td></tr> </table>																		ENGINEER'S SEAL 	<b>THE CITY OF WINNIPEG PUBLIC WORKS DEPARTMENT</b>	
DESIGNED BY FT/JS DRAWN BY DJH HOR. SCALE: AS NOTED VERTICAL: AS NOTED	CHECKED BY EBL APPROVED BY EBL RELEASED FOR CONSTRUCTION BY:	CITY DRAWING NUMBER U238-2014-2005 SHEET 05 OF 37																			
NO. REVISIONS DATE BY	DATE 2013-06-04 DATE	CONSULTANT DRAWING NO. 60273041-01-CS-005	PLESSIS ROAD TWINNING AND GRADE SEPARATION AT CN REDDITT SUBDIVISION CONTRACT 3	BRIDGE STAGING PLAN - SHEET 2	CS-0005																