

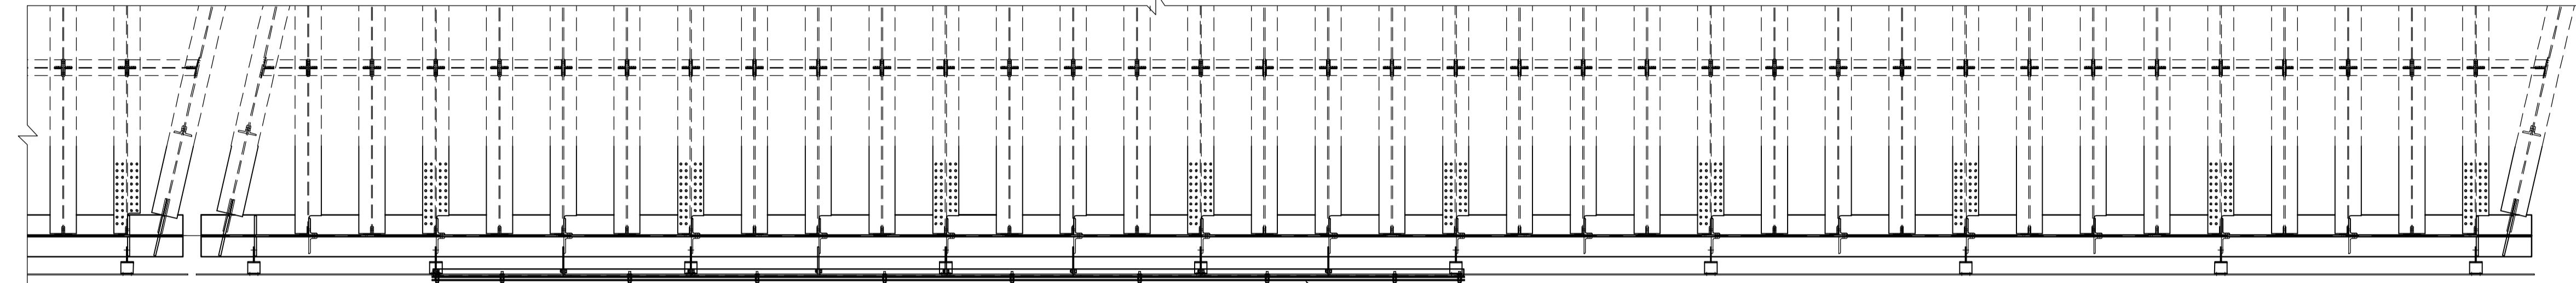
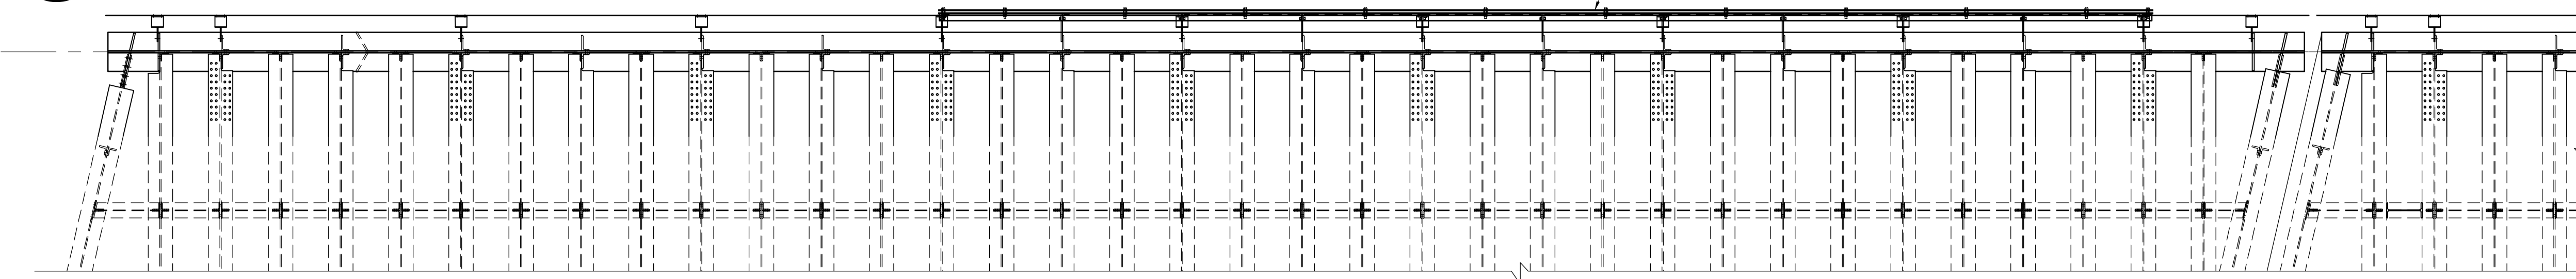


SIGN PLATES

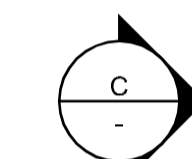


SIGN PLATES

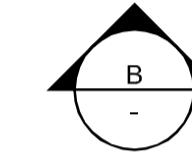

PLAN

Scale 1:50


- NOTES:
1. IF STAINLESS STEEL PLATE IS FABRICATED IN SEGMENTS CONNECTION DETAIL IS TO BE PROVIDED BY THE CONTRACTOR AND IS SUBJECT TO APPROVAL BY THE CONTRACT ADMINISTRATOR.
  2. SIGN SHALL BE SHOP ASSEMBLED.
  3. VERTICAL LOCATION OF SIGN AND FIBRE OPTIC SUPPORT TO BE CONFIRMED.

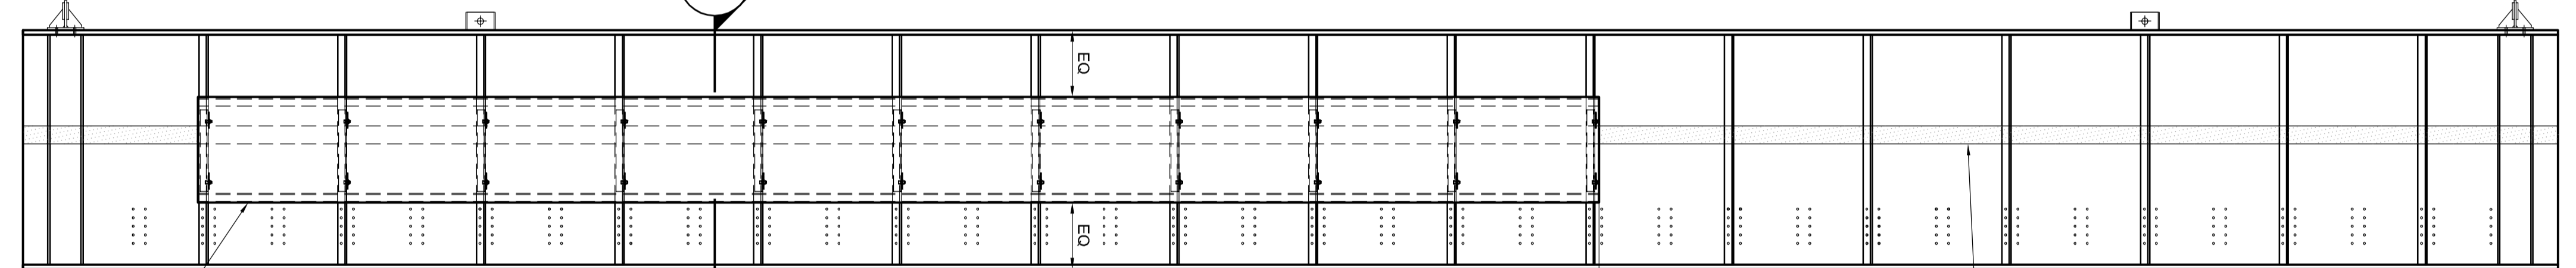

A ELEVATION


Scale 1:50

FIBRE OPTIC SUPPORT AND COVER PLATE

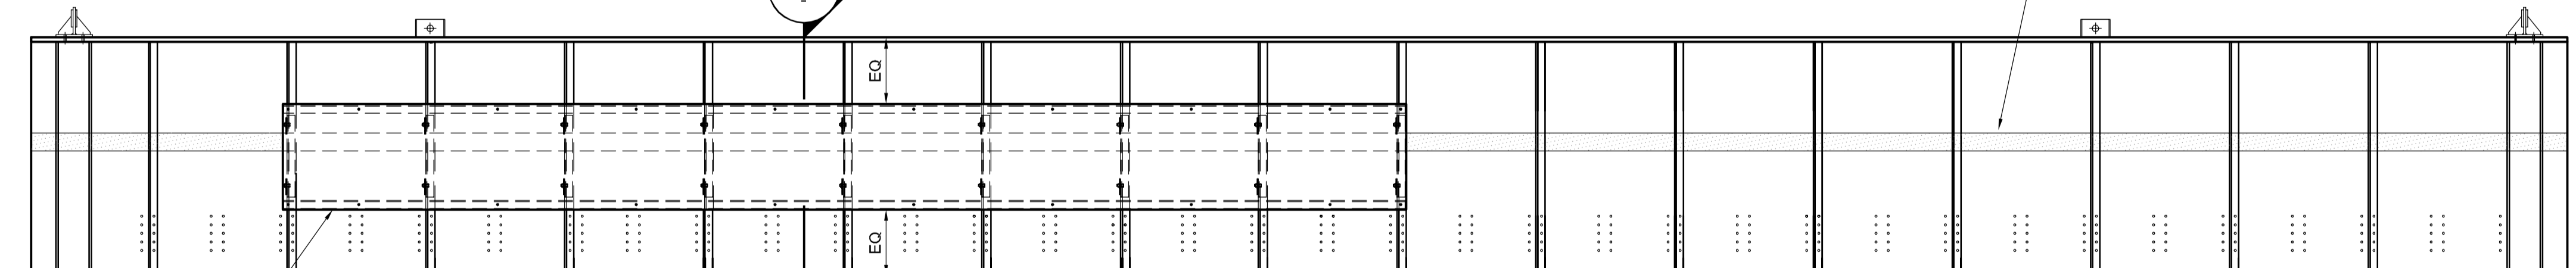

B ELEVATION

Scale 1:50

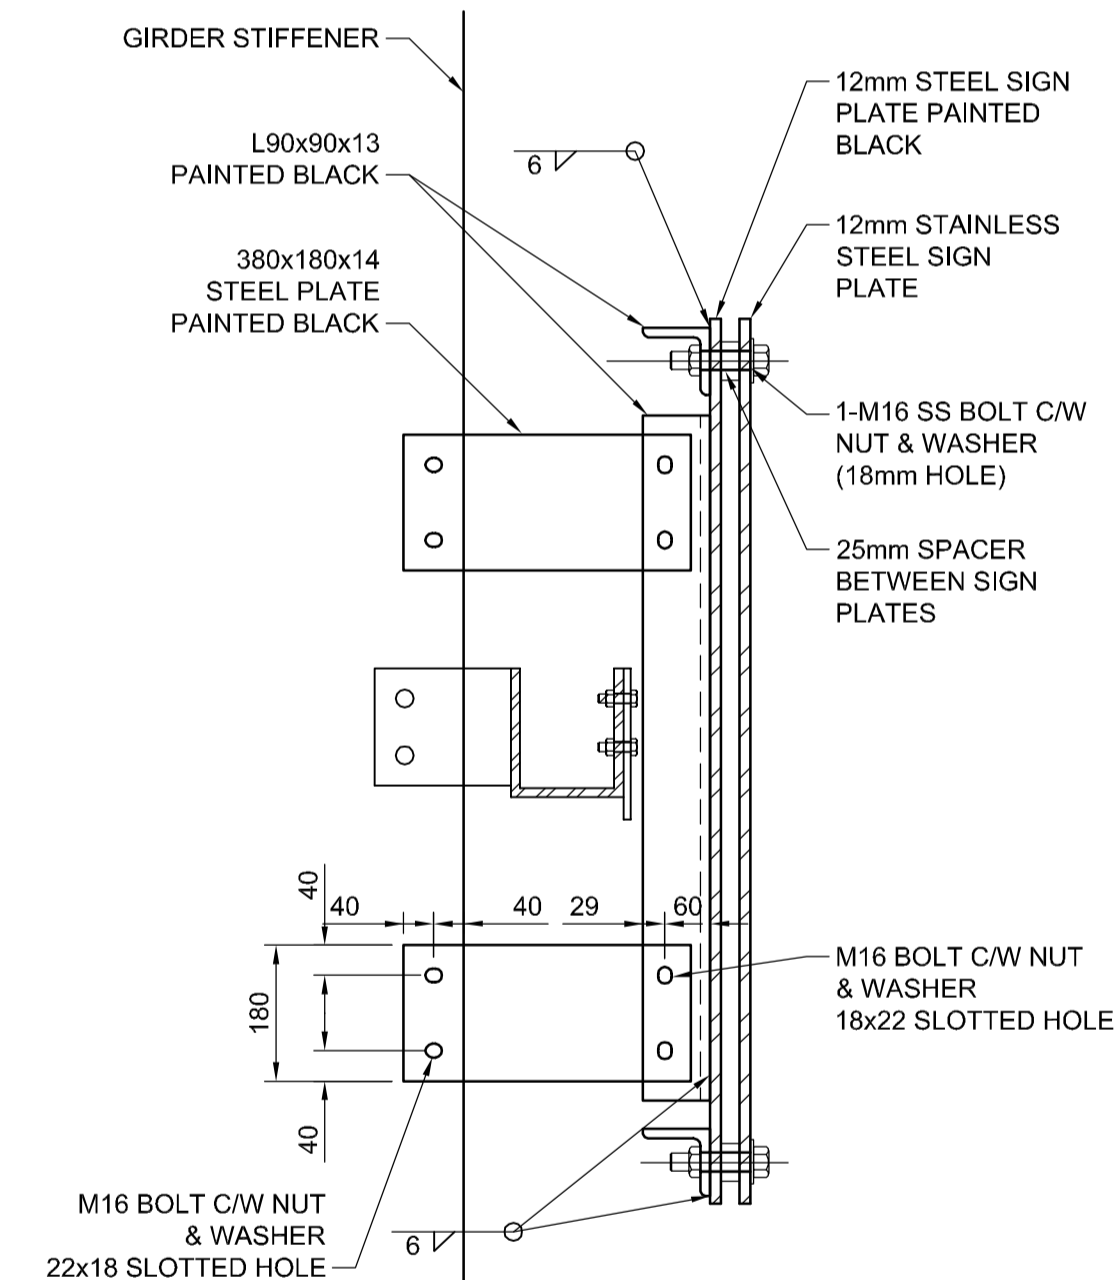

C SECTION

Scale 1:10

Certificate of Authorization  
AECOM Canada Ltd.  
No. 4671 Date: 2013/11/21

BID OPPORTUNITY NO. 712-2013

<b>LOCATION APPROVED UNDERGROUND STRUCTURES</b> SUPV. U/G STRUCTURES COMMITTEE DATE NOTE: LOCATION OF UNDERGROUND STRUCTURES AS SHOWN ARE BASED ON THE BEST INFORMATION AVAILABLE, BUT NO GUARANTEE IS GIVEN THAT ALL EXISTING UTILITIES ARE SHOWN OR THAT THE GIVEN LOCATIONS ARE EXACT. CONFIRMATION OF EXISTENCE AND EXACT LOCATION OF ALL SERVICES MUST BE OBTAINED FROM THE INDIVIDUAL UTILITIES BEFORE PROCEEDING WITH CONSTRUCTION.		<b>B.M. ELEV.</b> <table border="1"> <tr><td>NO.</td><td>ISSUED FOR TENDER</td><td>DATE</td><td>BY</td></tr> <tr><td>0</td><td></td><td>2013/11/21</td><td>KC</td></tr> <tr><td></td><td>REVISIONS</td><td></td><td></td></tr> </table>		NO.	ISSUED FOR TENDER	DATE	BY	0		2013/11/21	KC		REVISIONS									PLESSIS ROAD TWINNING AND GRADE SEPARATION AT CN REDDITT SUBDIVISION CONTRACT 3 CITY DRAWING NUMBER U238-2014-2022 SHEET 22 OF 37	
NO.	ISSUED FOR TENDER	DATE	BY																				
0		2013/11/21	KC																				
	REVISIONS																						
DESIGNED BY FT CHECKED BY EBL DRAWN BY DJH APPROVED BY EBL HOR. SCALE: AS NOTED VERTICAL: AS NOTED RELEASED FOR CONSTRUCTION BY:		DATE 2013-06-04 DATE		CONSULTANT DRAWING NO. 60273041-01-CS-401		WELCOME TO TRANSCONA SIGNS		CS-0022															