




3 EXISTING PHOTO - LOOKING WEST  
L5 Scale: 1:200




4 EXISTING PHOTO - LOOKING EAST  
L5 Scale: 1:200



5 EXISTING PHOTO - DAMAGED CURBS  
L5 Scale: 1:200

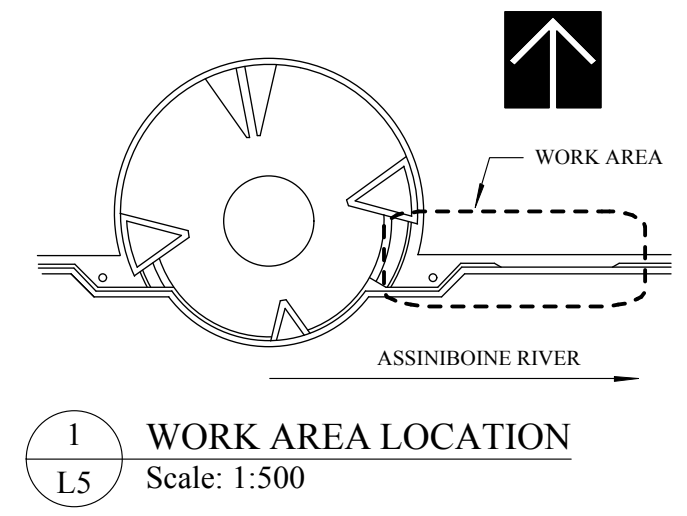

1 WORK AREA LOCATION  
L5 Scale: 1:500

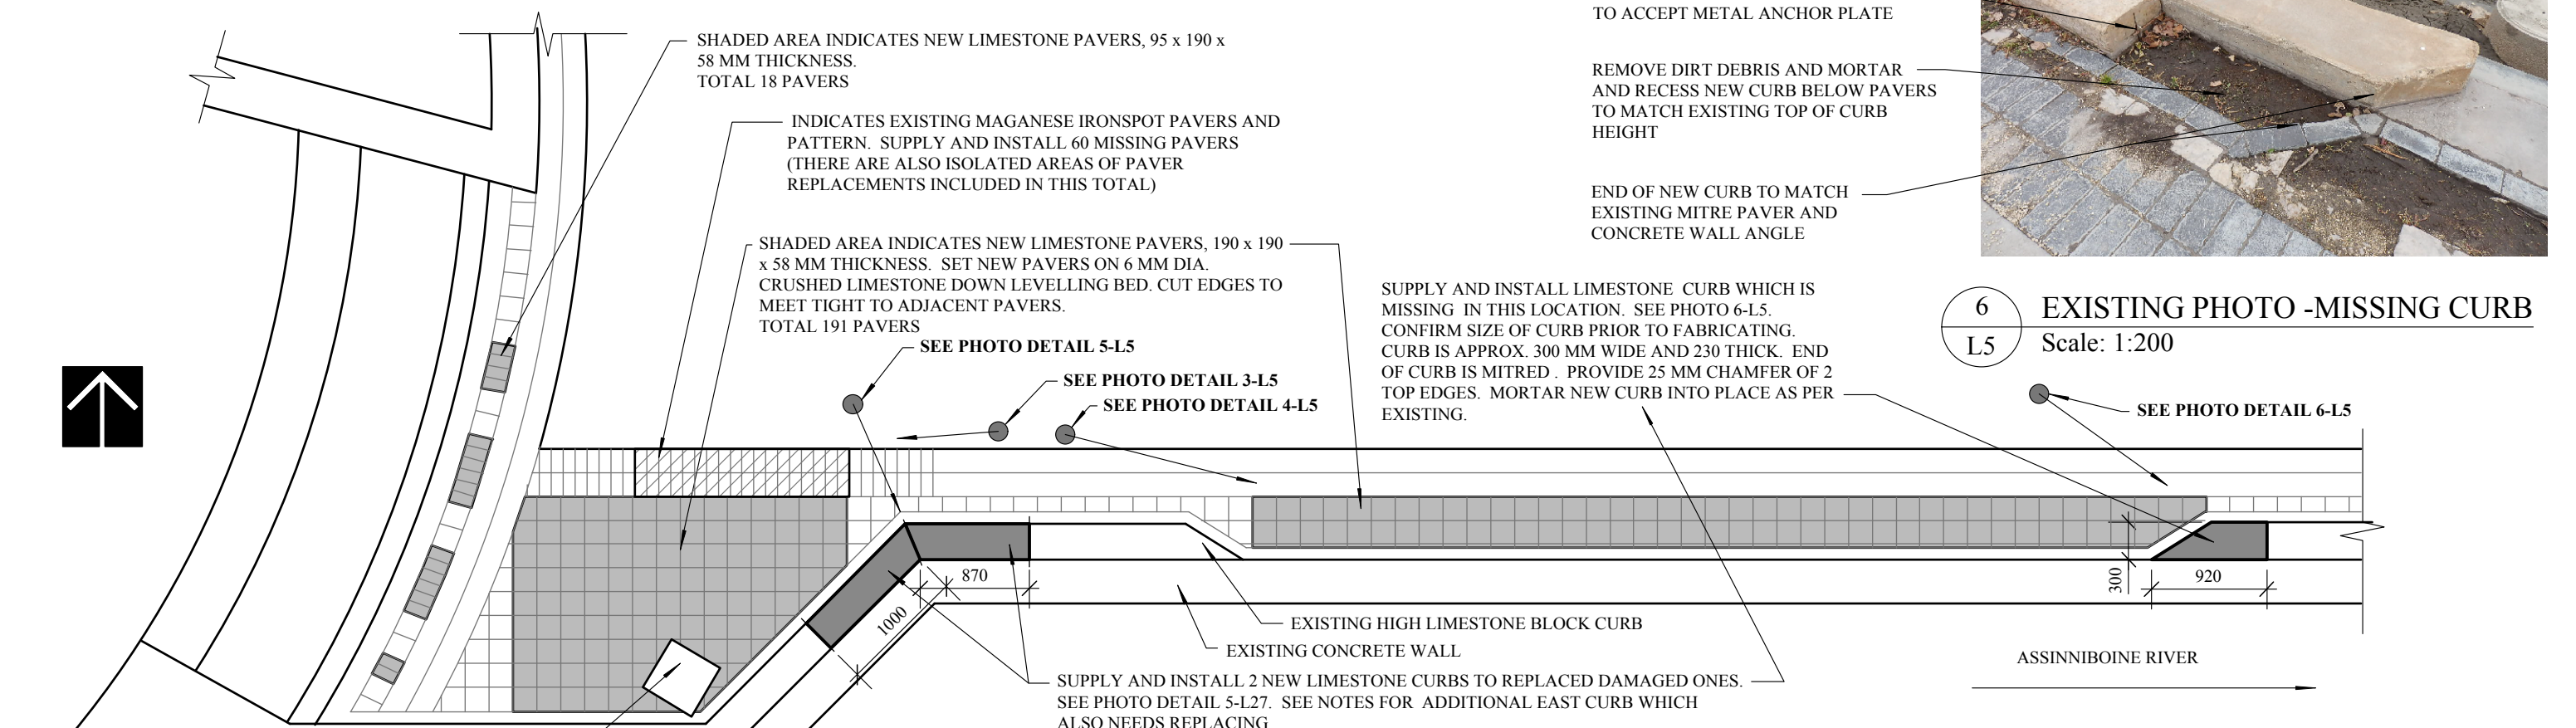

6 EXISTING PHOTO - MISSING CURB  
L5 Scale: 1:200

SEE PHOTO DETAIL 6-L5

2 PAVING LAYOUT PLAN  
L5 Scale: 1:50

PROJECT TITLE  
**CITY OF WINNIPEG**  
**ASSINIBOINE RIVERWALK FLOOD REPAIRS RESTORATION 2012**

DRAWING TITLE  
**LEGISLATIVE DOCK PAVING**  
**KEN RECH LANDSCAPE ARCHITECTS INC.**  
1480 Wellington Crescent Winnipeg Manitoba  
Email kenrech@mymts.net R3N 0B3 Tel(204) 489-6616

NO.	REVISIONS	BY	DATE
DRAWN BY <b>K. RECH</b>		SCALE as noted	
PRINT DATE		DATE <b>Sept. 3, 2013</b>	
FILE NO. 12-23		REVISION 0	
			<b>L5</b>