


CLEAN OFF EXISTING MAGANESE PAVERS AND RELEVEL AROUND EAST, SOUTH, AND SOUTHWEST SIDE OF LIMESTONE PAVERS

2 PAVING LAYOUT PLAN
L6 Scale: 1:50

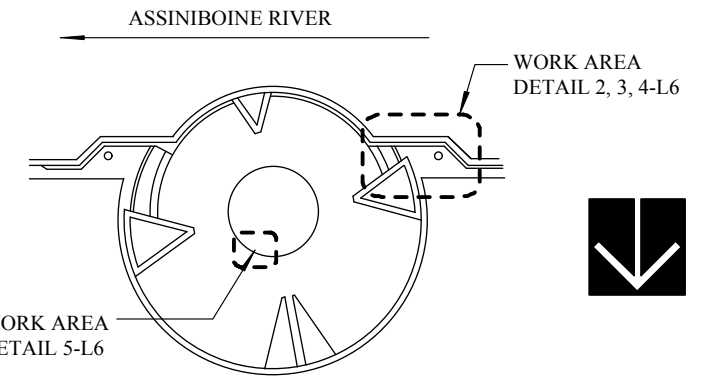

1 WORK AREA LOCATION
L6 Scale: 1:500



HEAVY BLACK LINE INDICATES LIMIT OF WORK AREA. REPLACE 6 - 190 x 395 x 58 mm THICK LIMESTONE PAVERS.

5 EXISTING PHOTO - LOOKING SOUTH
L6 Scale: 1:200

ONE ROW OF MAGANESE IRONSPOT PAVERS - ALONG OUTSIDE EDGE

TWO ROWS OF MAGANESE IRONSPOT PAVERS - THIS EDGE

HEAVY BLACK LINE INDICATES LIMIT OF WORK AREA

INSTALL 90 x 190 LIMESTONE PAVERS IN CENTRE AREA TO GRID PATTERN TO MATCH EXISTING



3 EXISTING PHOTO - LOOKING SOUTH
L6 Scale: 1:200

HEAVY BLACK LINE INDICATES LIMIT OF WORK AREA



4 EXISTING PHOTO - LOOKING EAST
L6 Scale: 1:200

PROJECT TITLE CITY OF WINNIPEG ASSINIBOINE RIVERWALK FLOOD REPAIRS RESTORATION 2012	DRAWING TITLE LEGISLATIVE DOCK PAVING		NO.	REVISIONS	BY	DATE	
	KEN RECH LANDSCAPE ARCHITECTS INC. 1480 Wellington Crescent Winnipeg Manitoba Email kenrech@mymts.net R3N 0B3 Tel(204) 489-6616		DRAWN BY K. RECH	SCALE as noted	SHEET NO. L6		
			PRINT DATE	DATE Sept. 3, 2013			
			FILE NO. 12-23	REVISION 0			