




1 MAN DOOR @ GYM
1:5

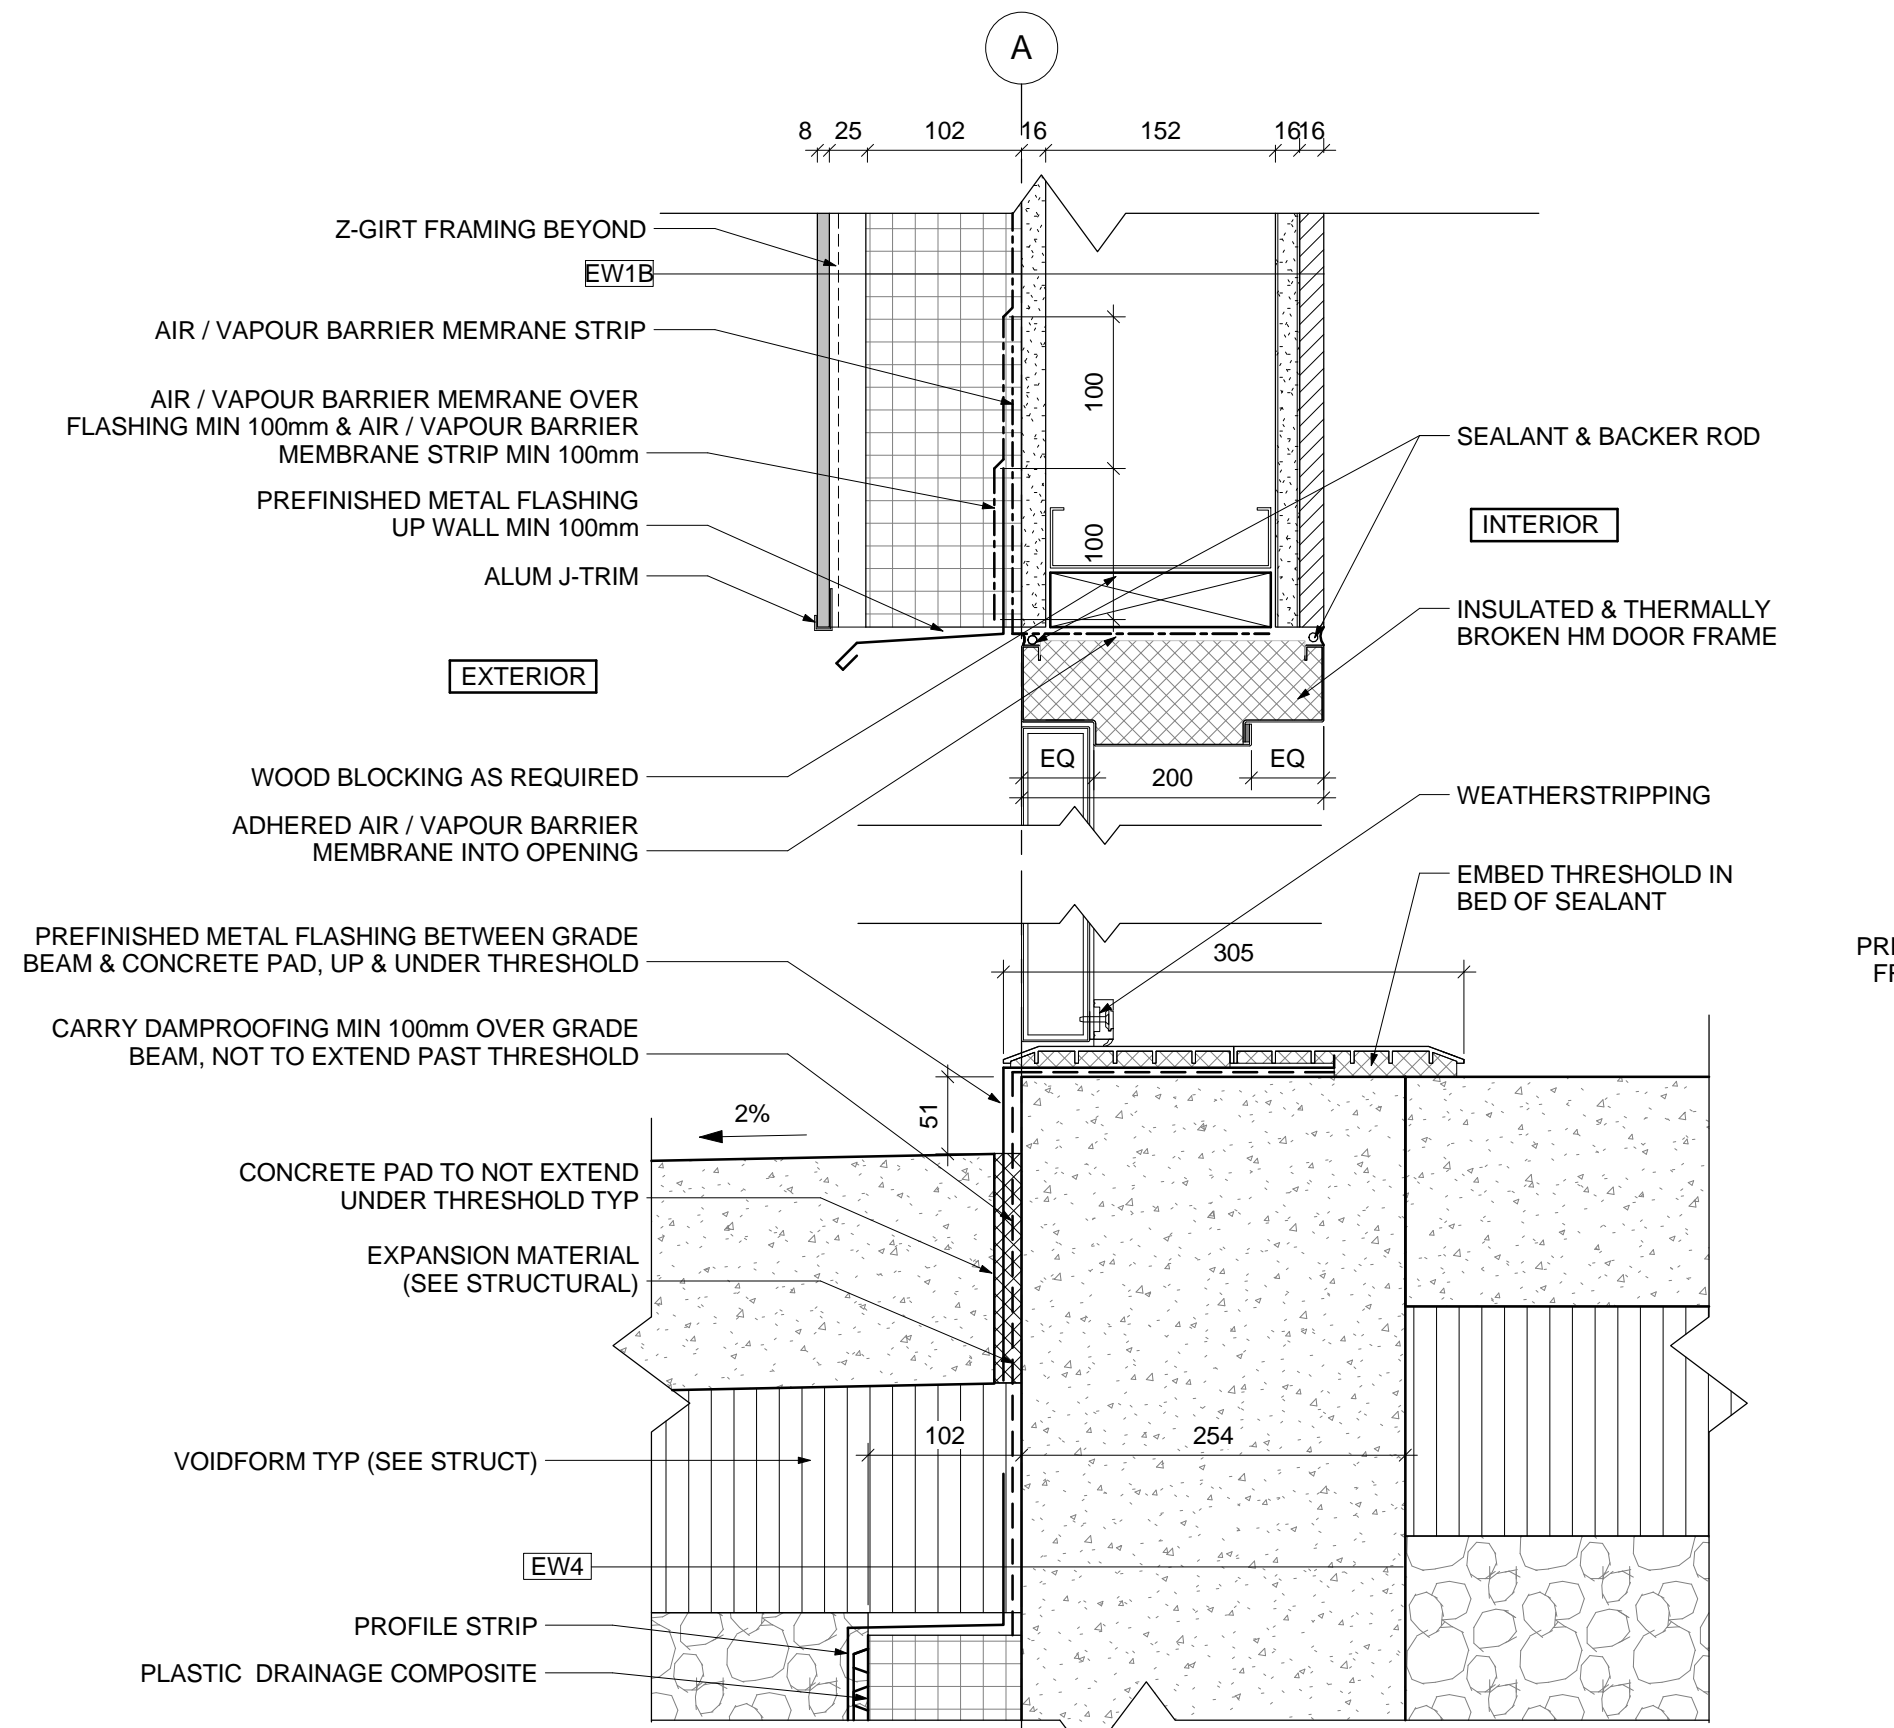


2 MAN DOOR @ SERVICE AREA
1:5

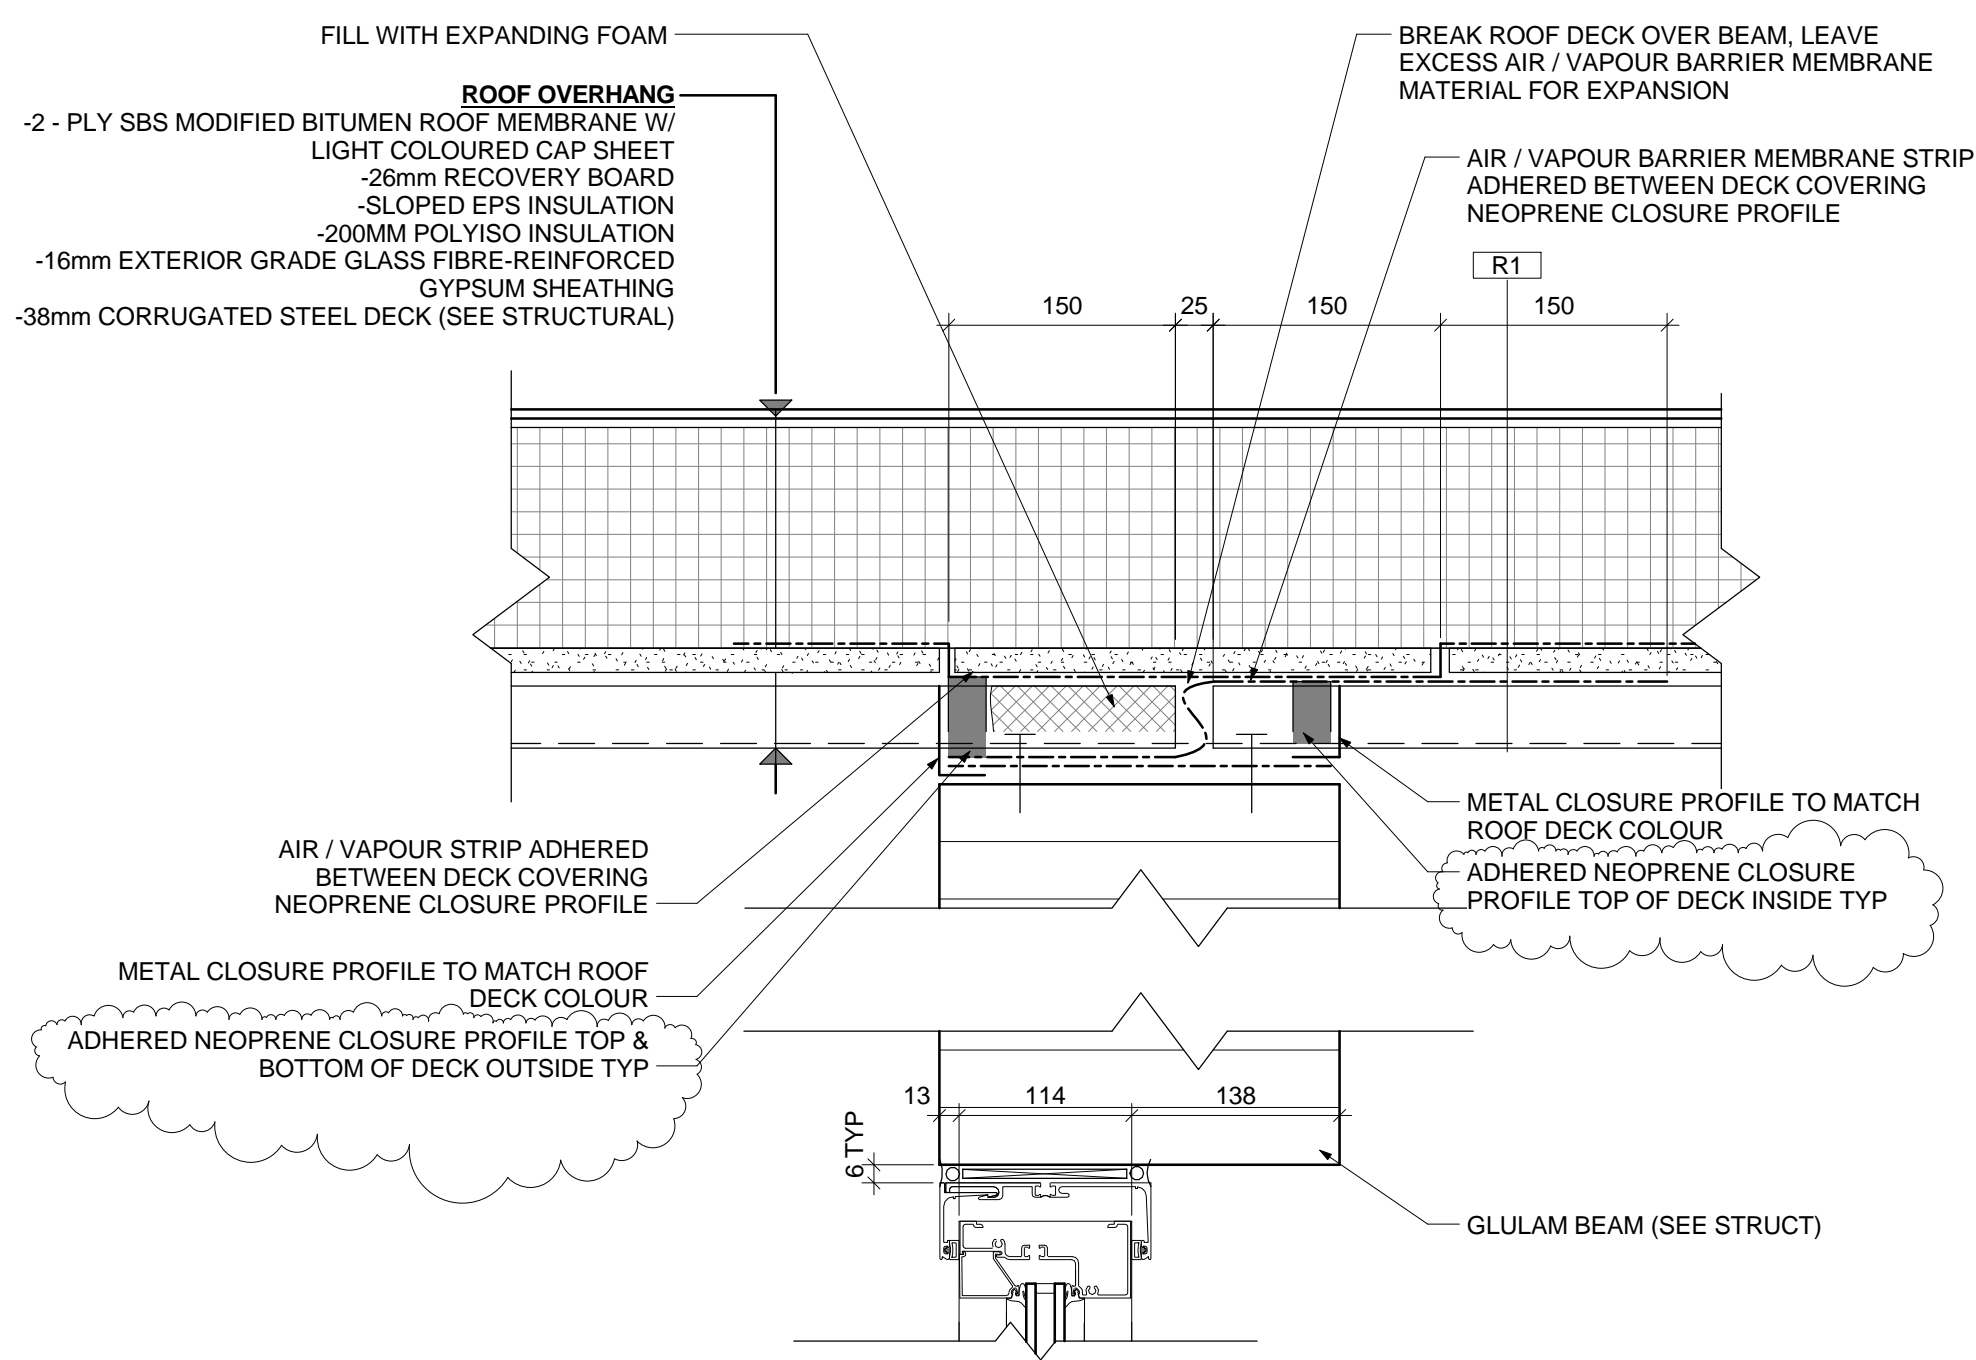


3 ENTRANCE STOREFRONT GLAZING
1:5

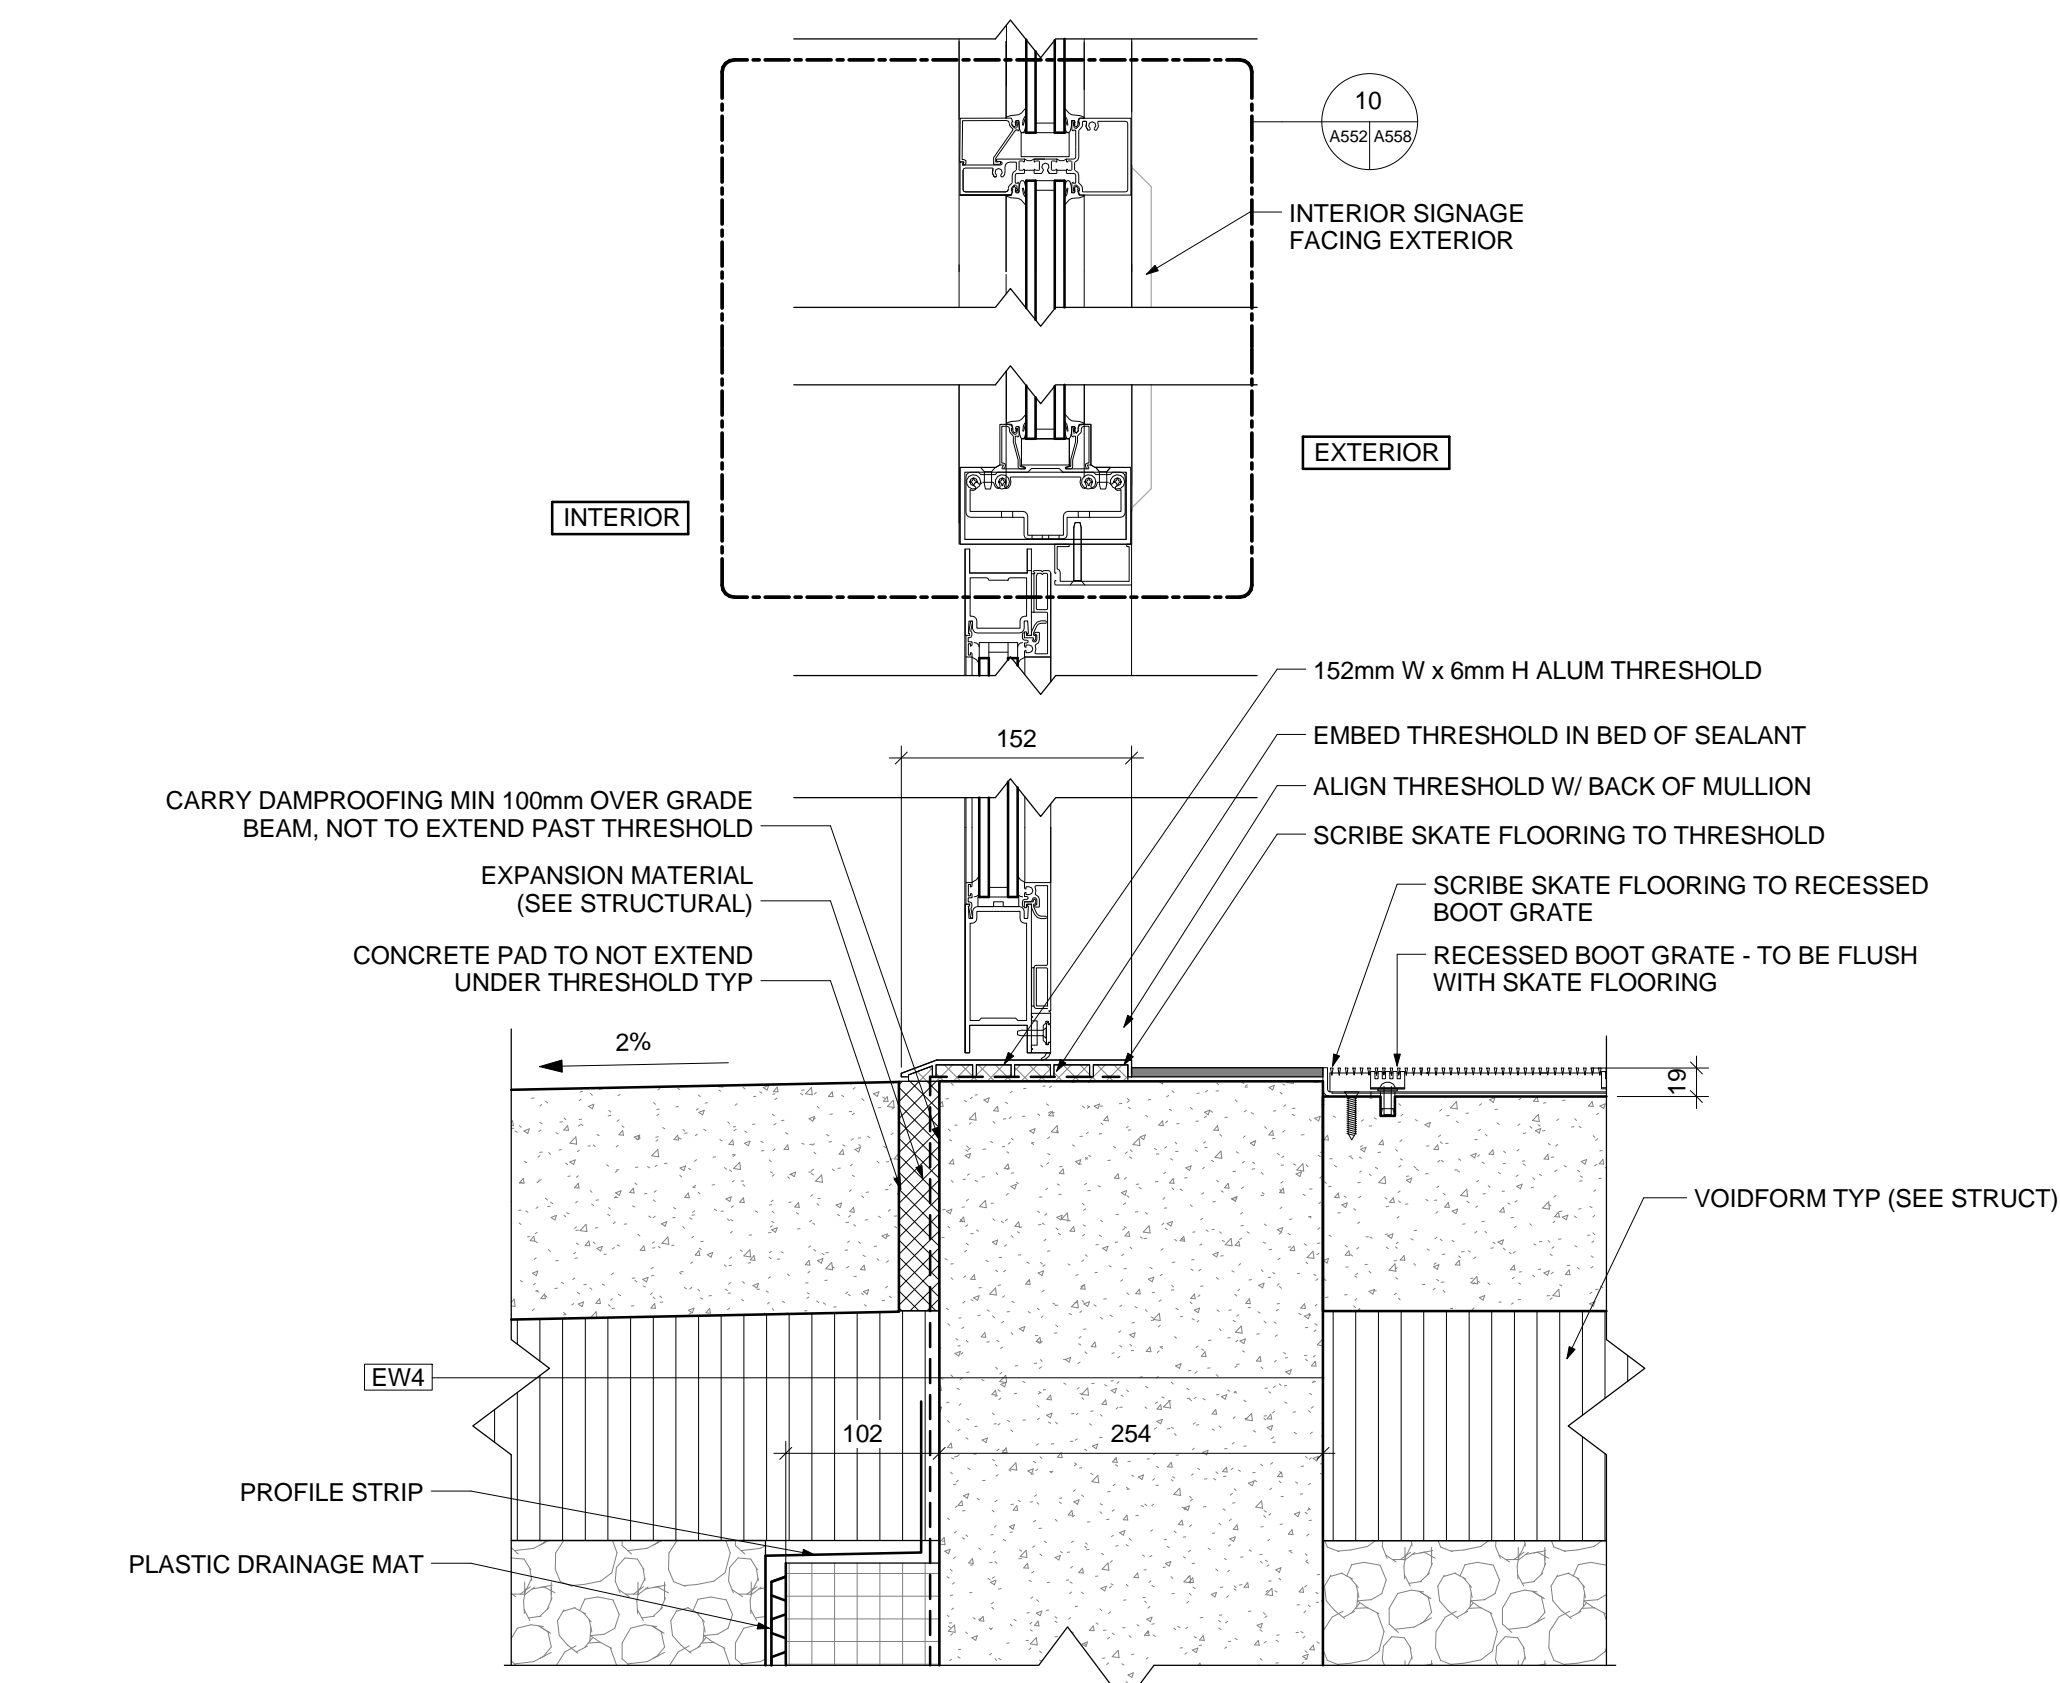


4 SECTION DETAIL - OH DOOR
1:5

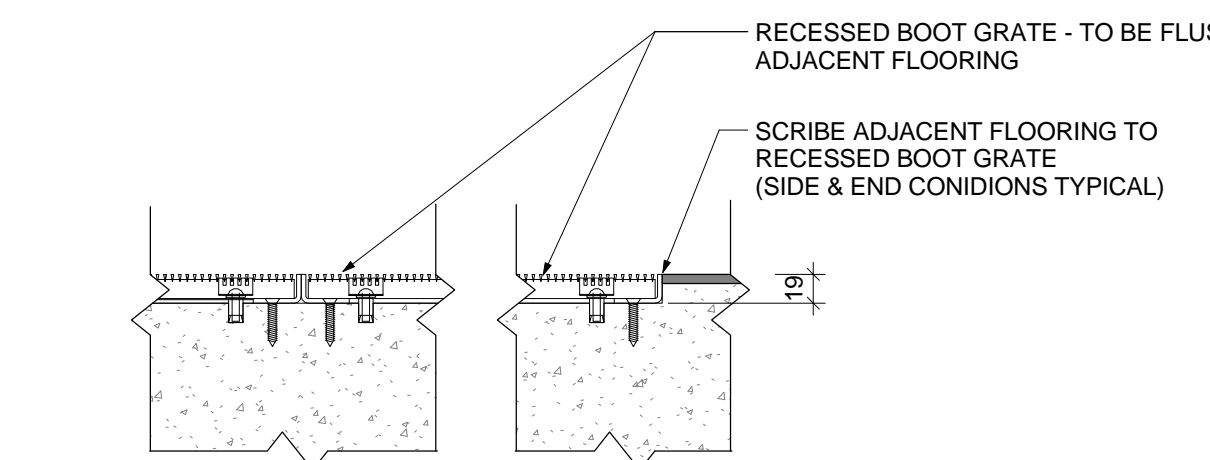

5 RECESSED BOOT GRATE
1:5

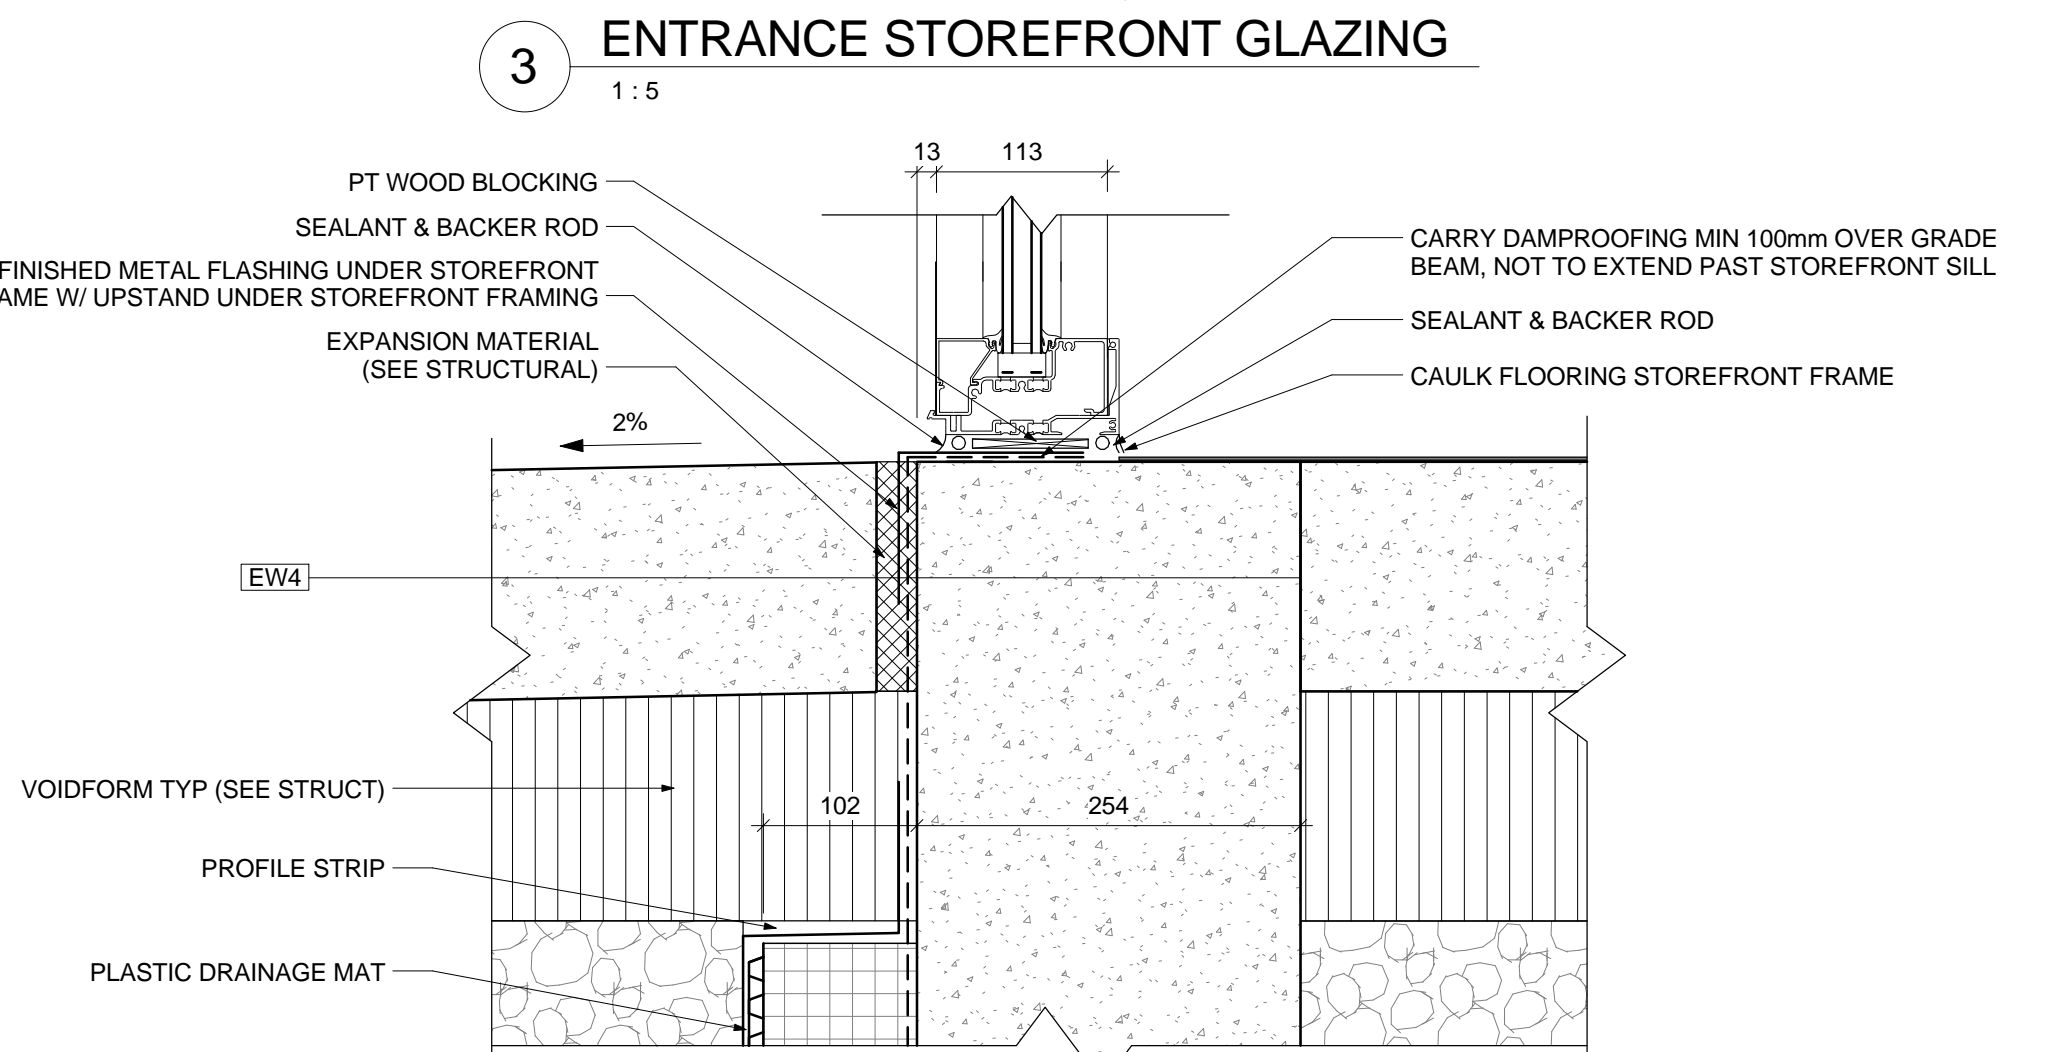

6 STOREFRONT GLAZING @ EXT WALK
1:5

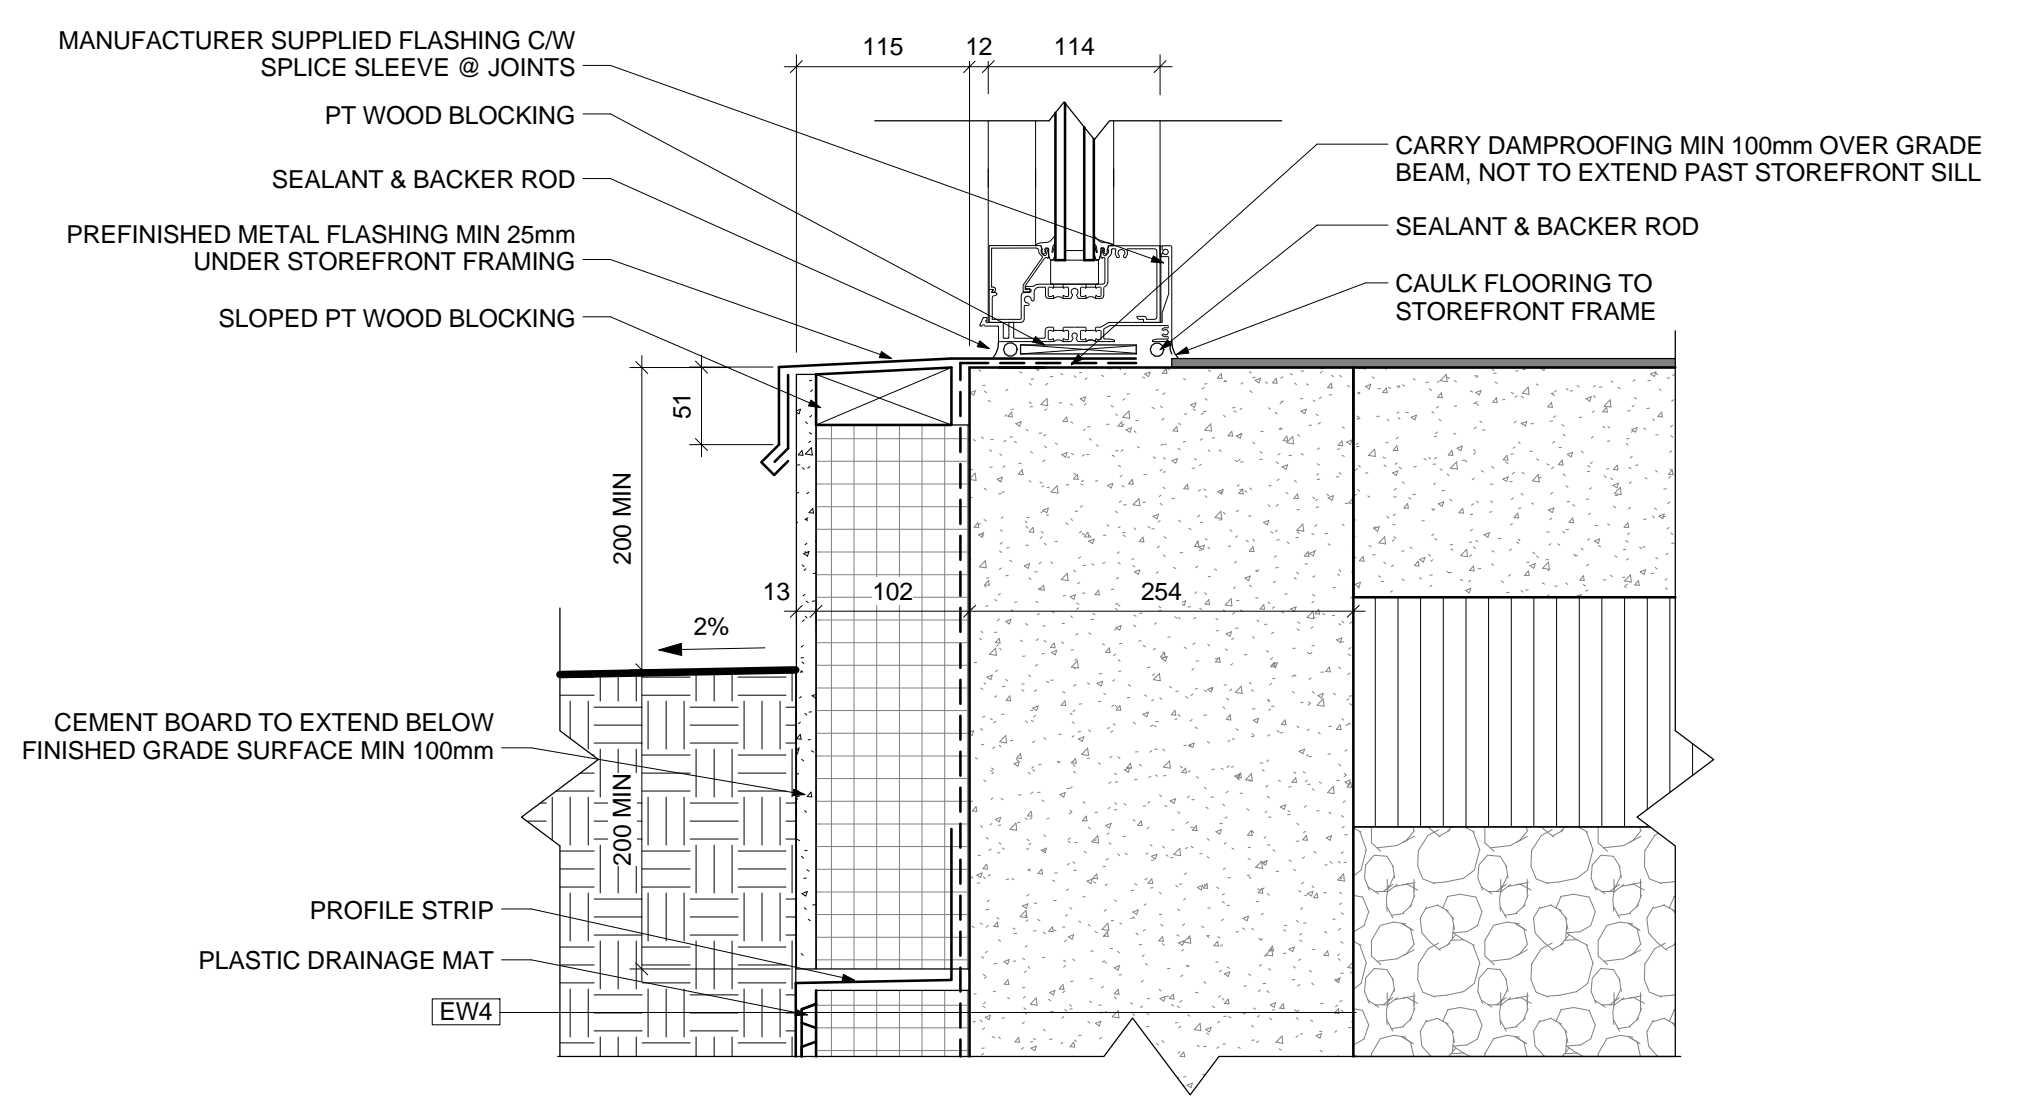

7 STOREFRONT GLAZING @ GRADE
1:5