




1 102 - A  
1:50

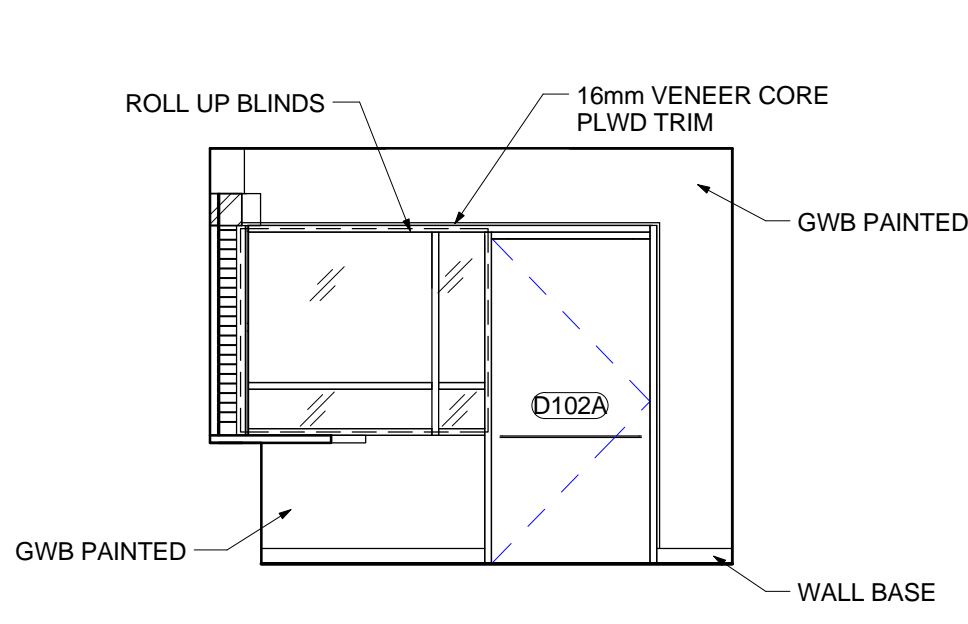


2 102 - B  
1:50

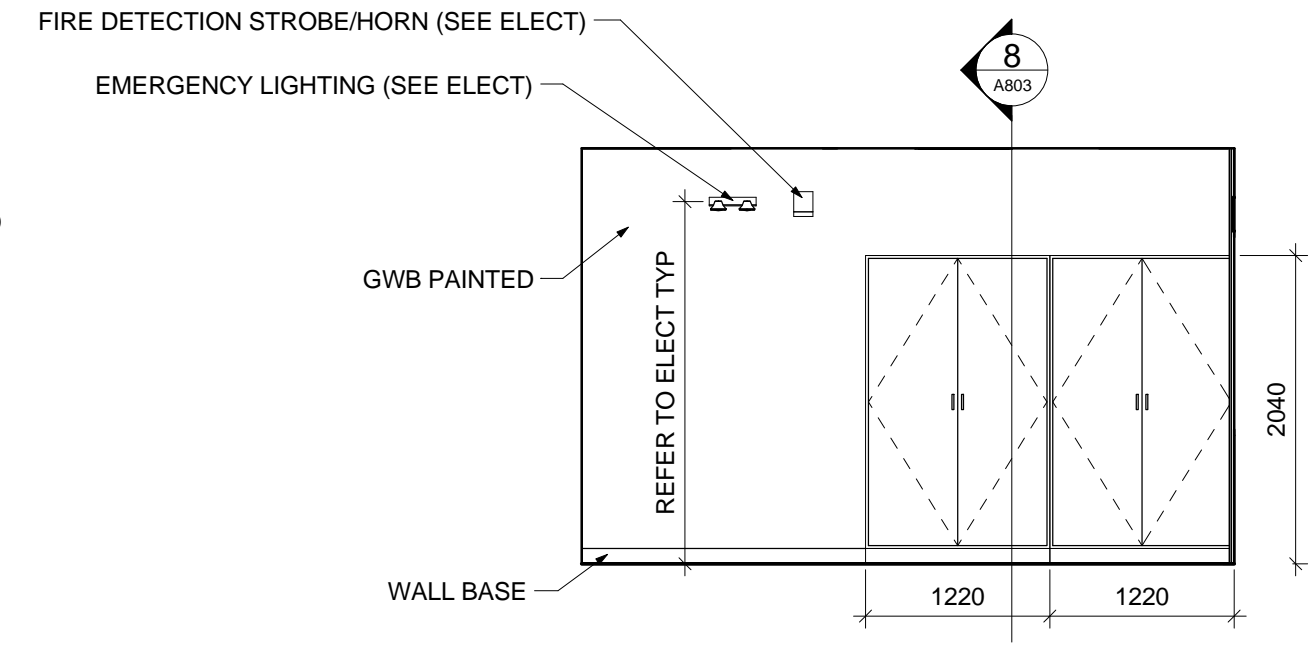


3 102 - C  
1:50

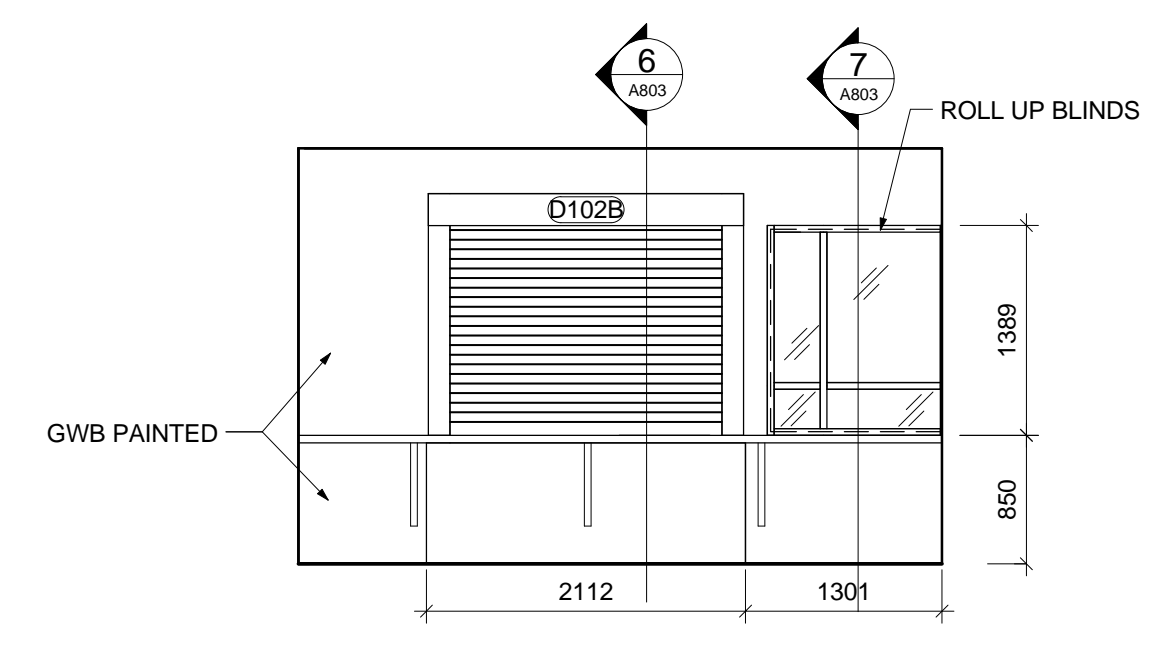


4 102 - D  
1:50

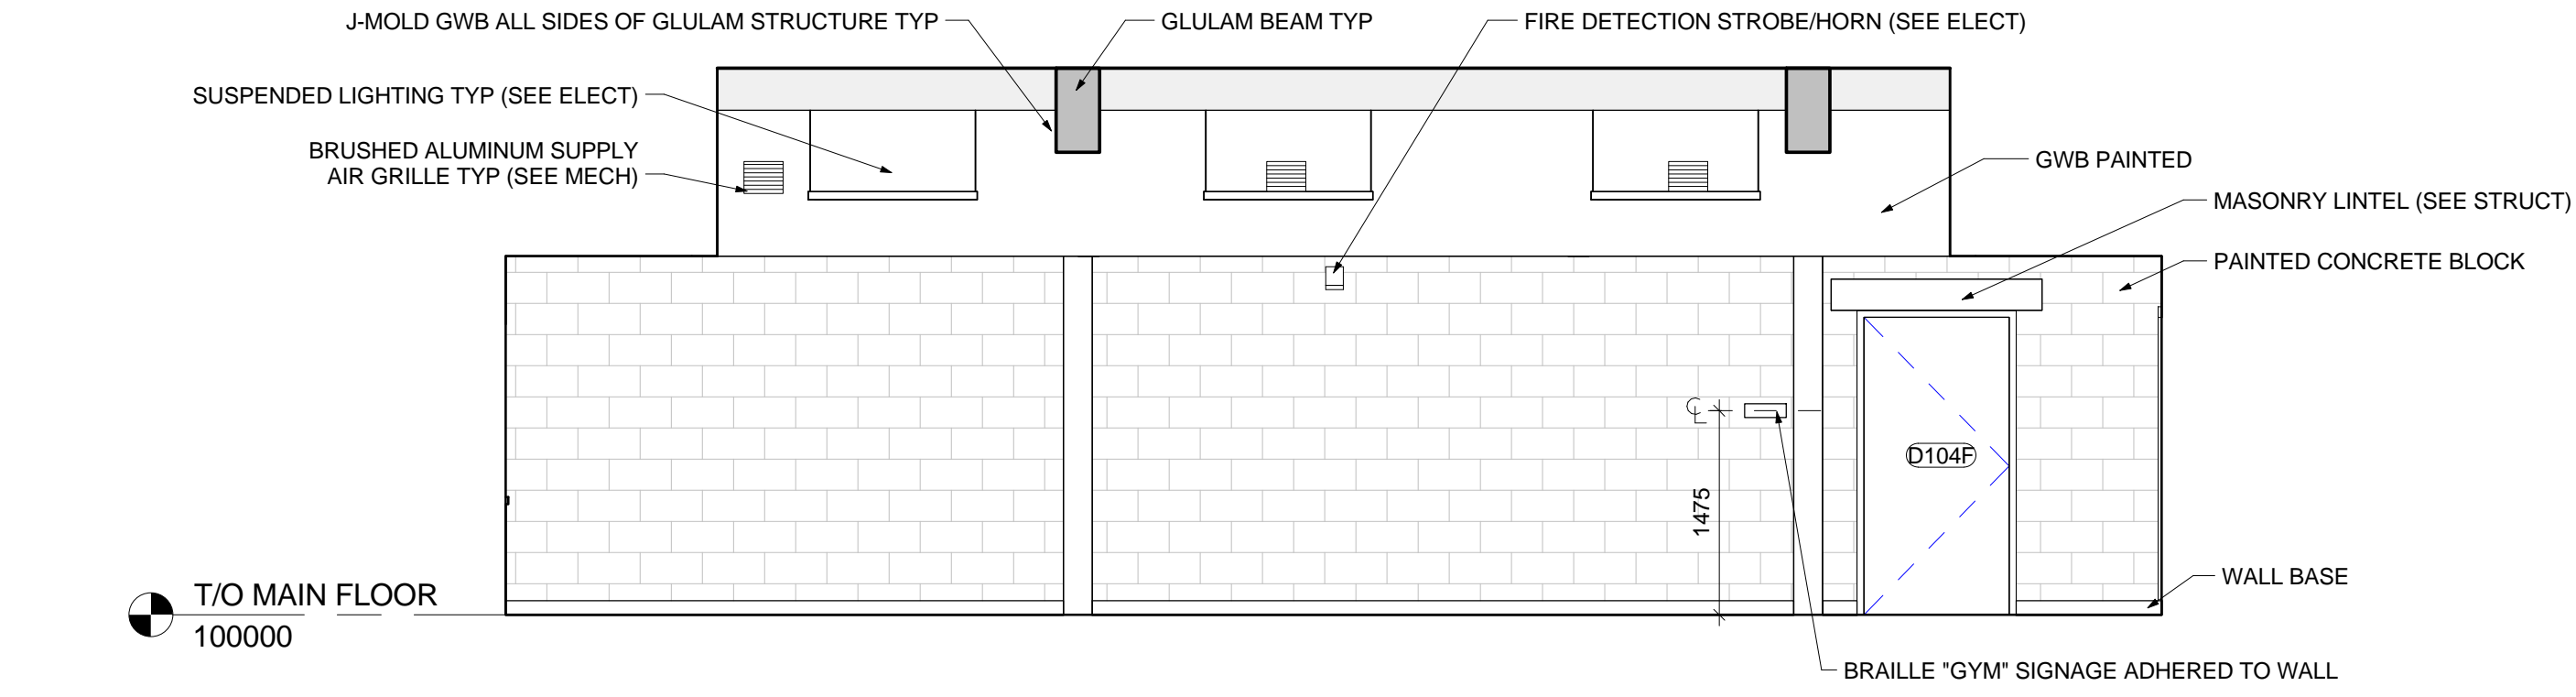


5 104 - A  
1:50

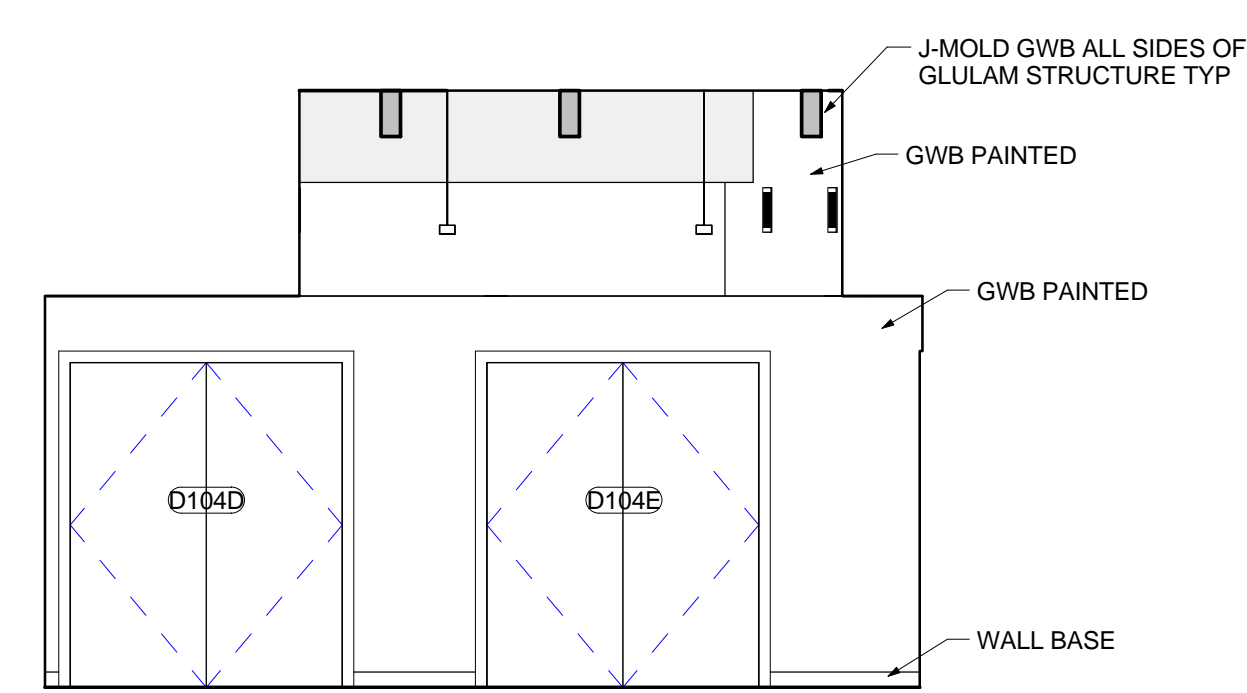


6 104 - B  
1:50

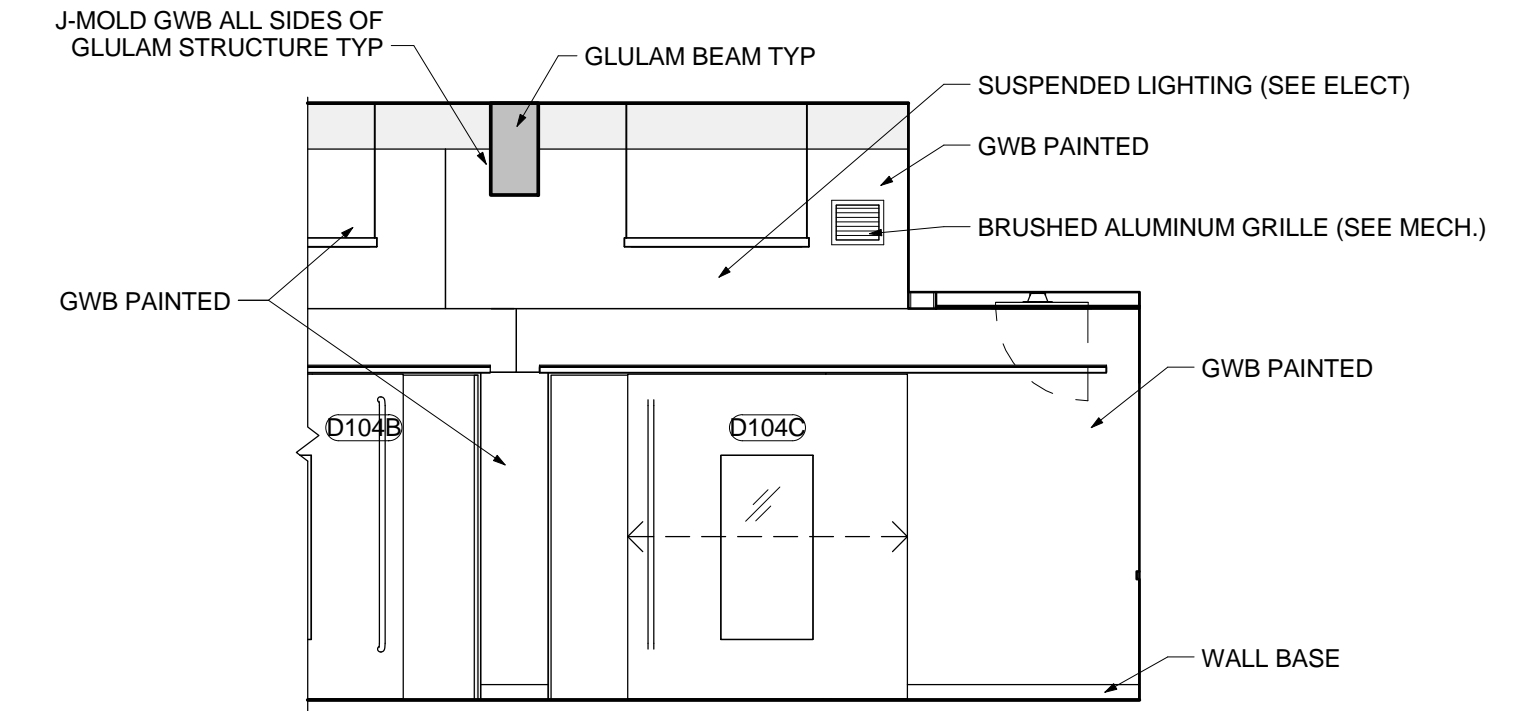


7 104 - C  
1:50

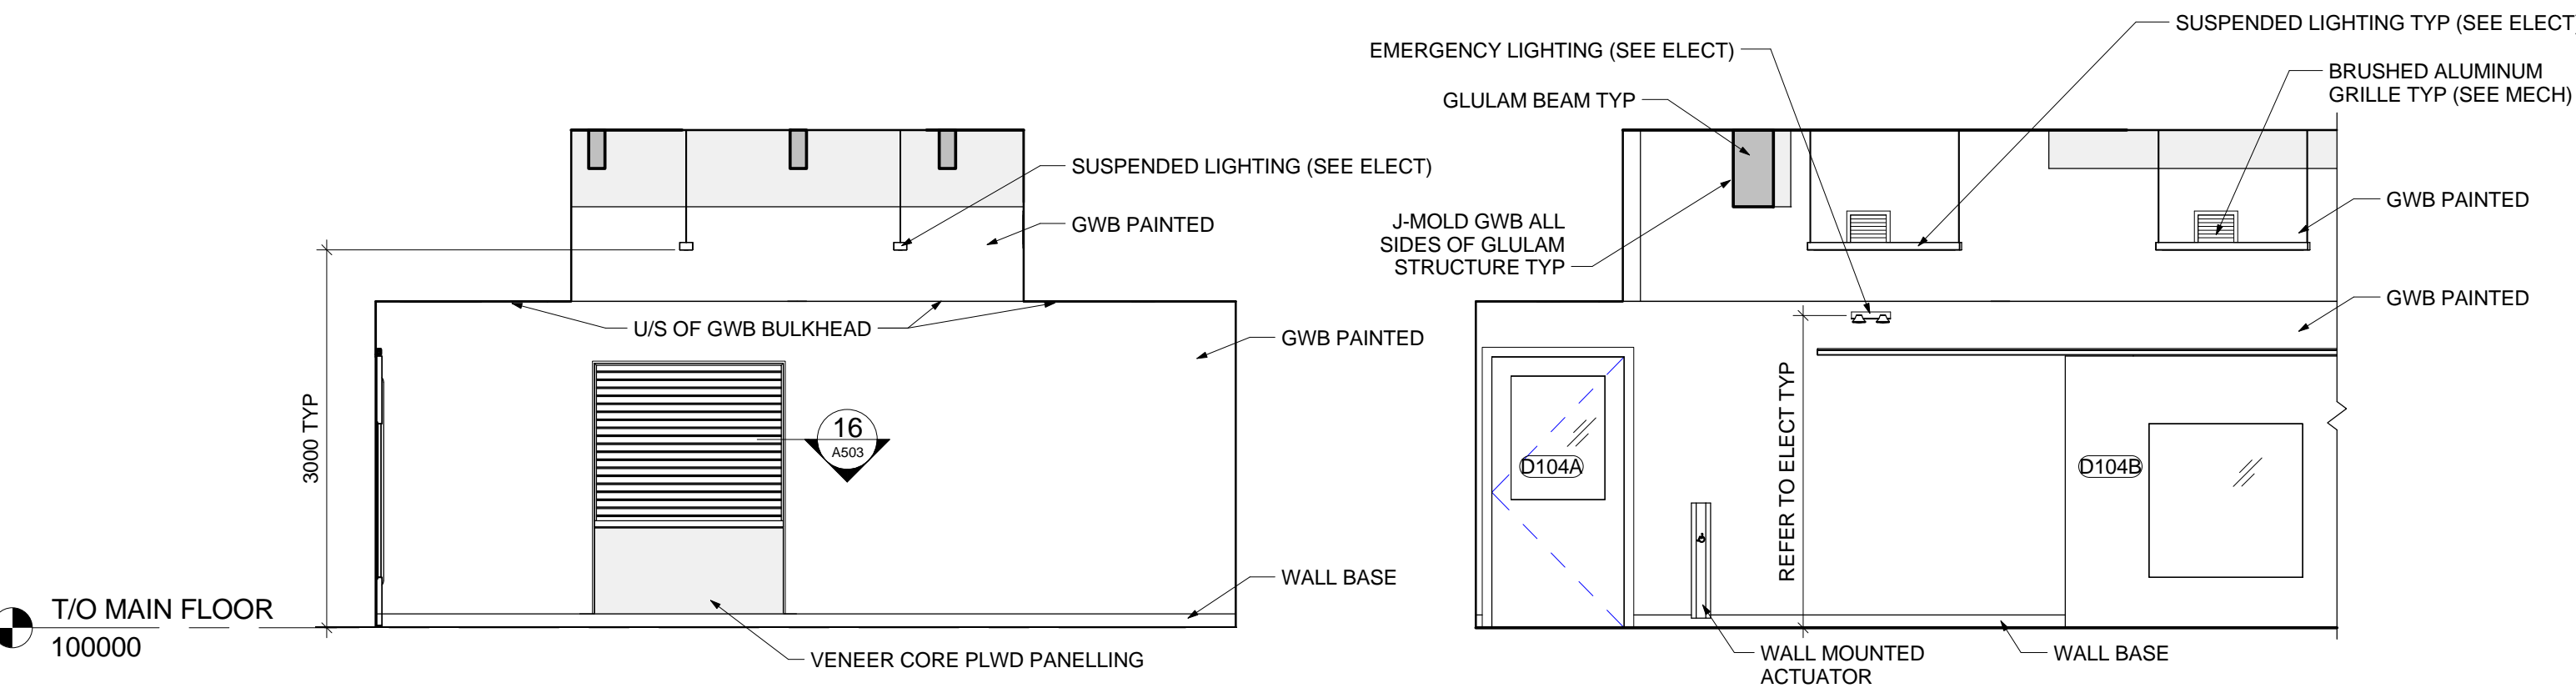


8 104 - D  
1:50

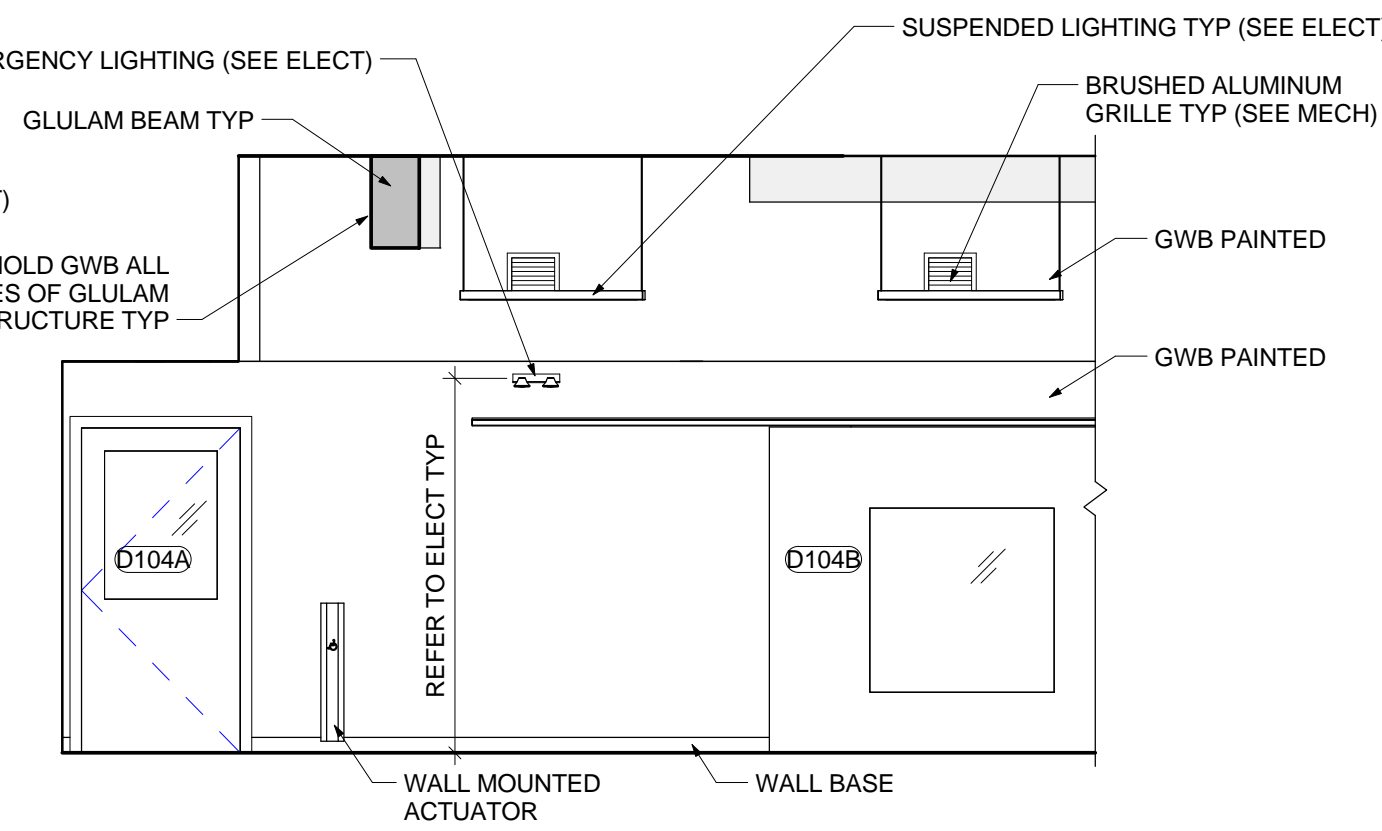


9 104 - G  
1:50

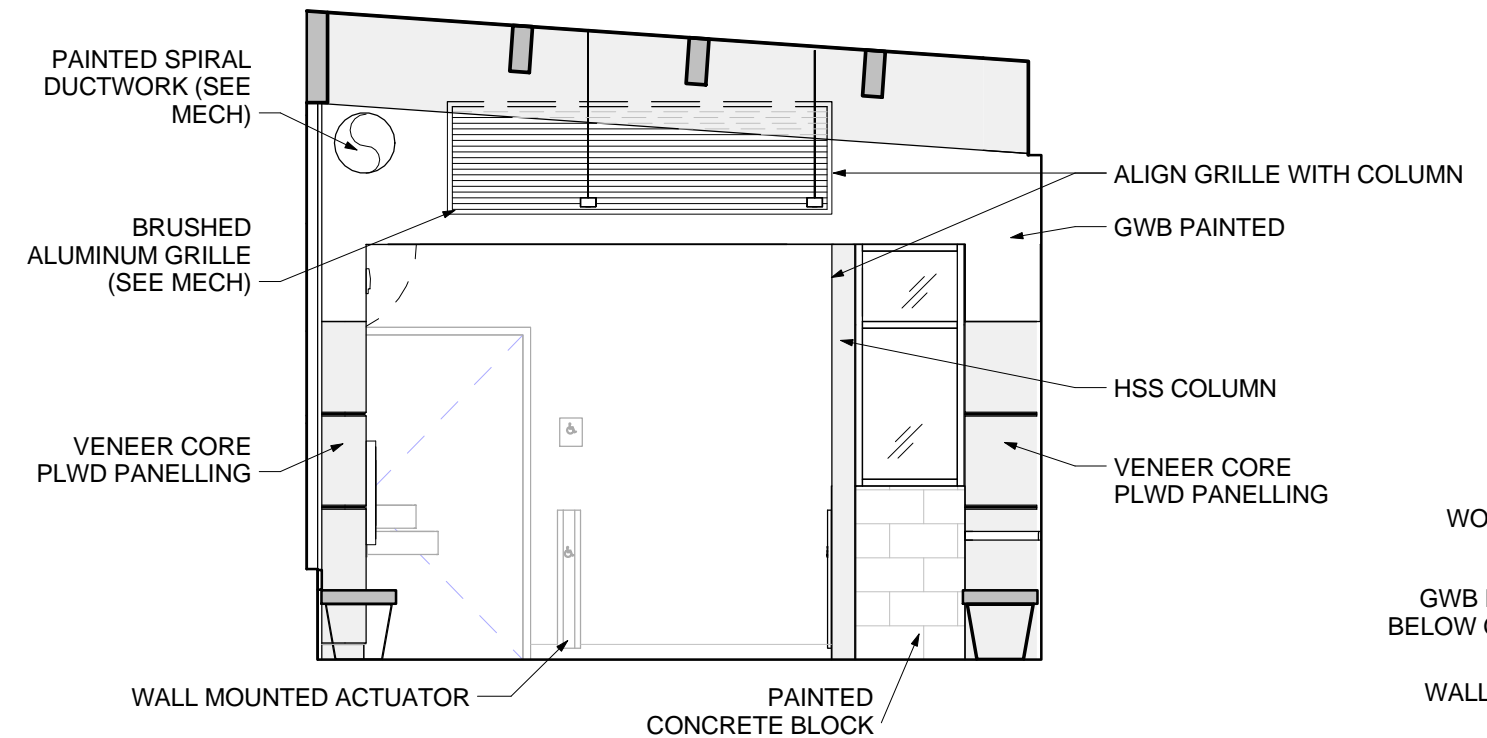


10 106 - A  
1:50

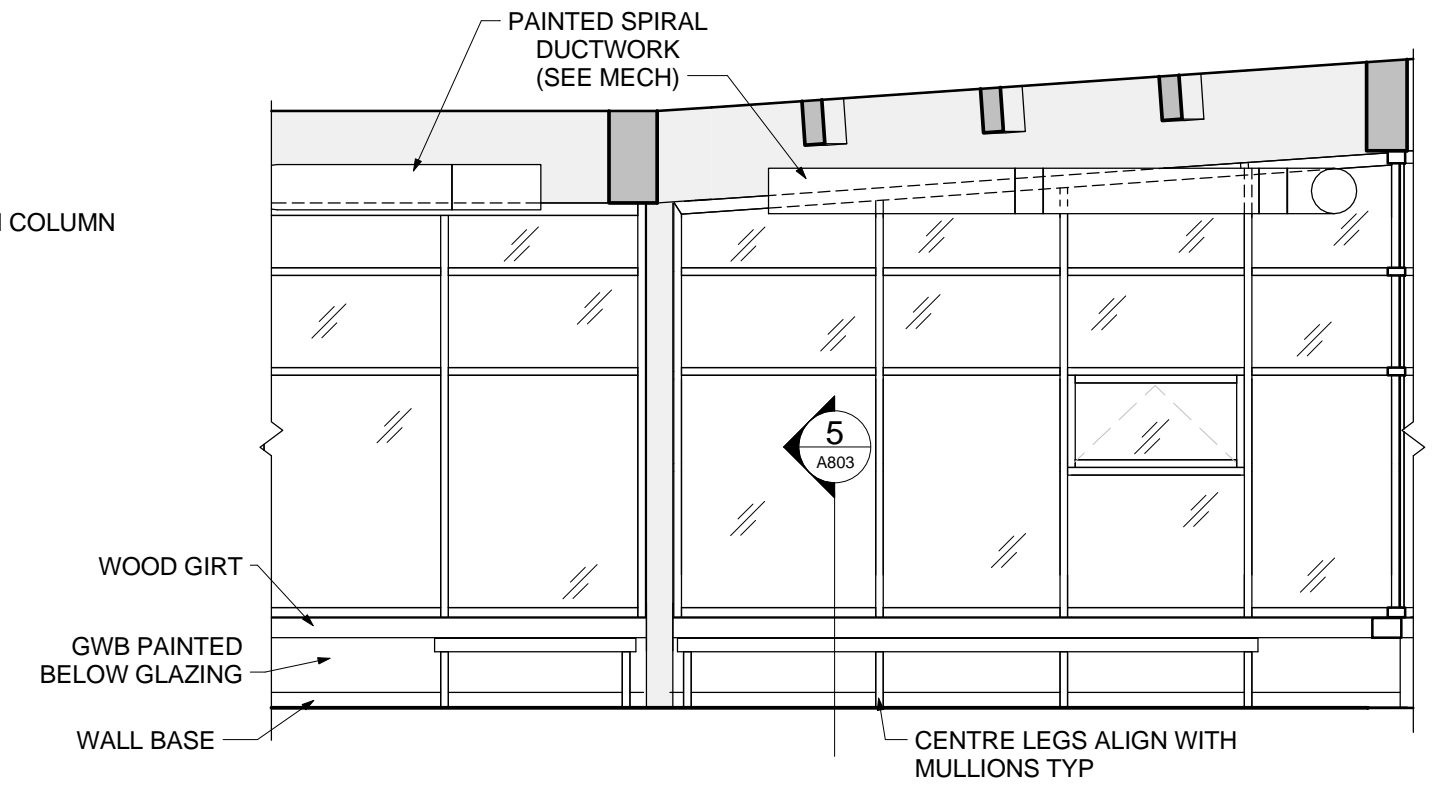

11 106 - C  
1:50

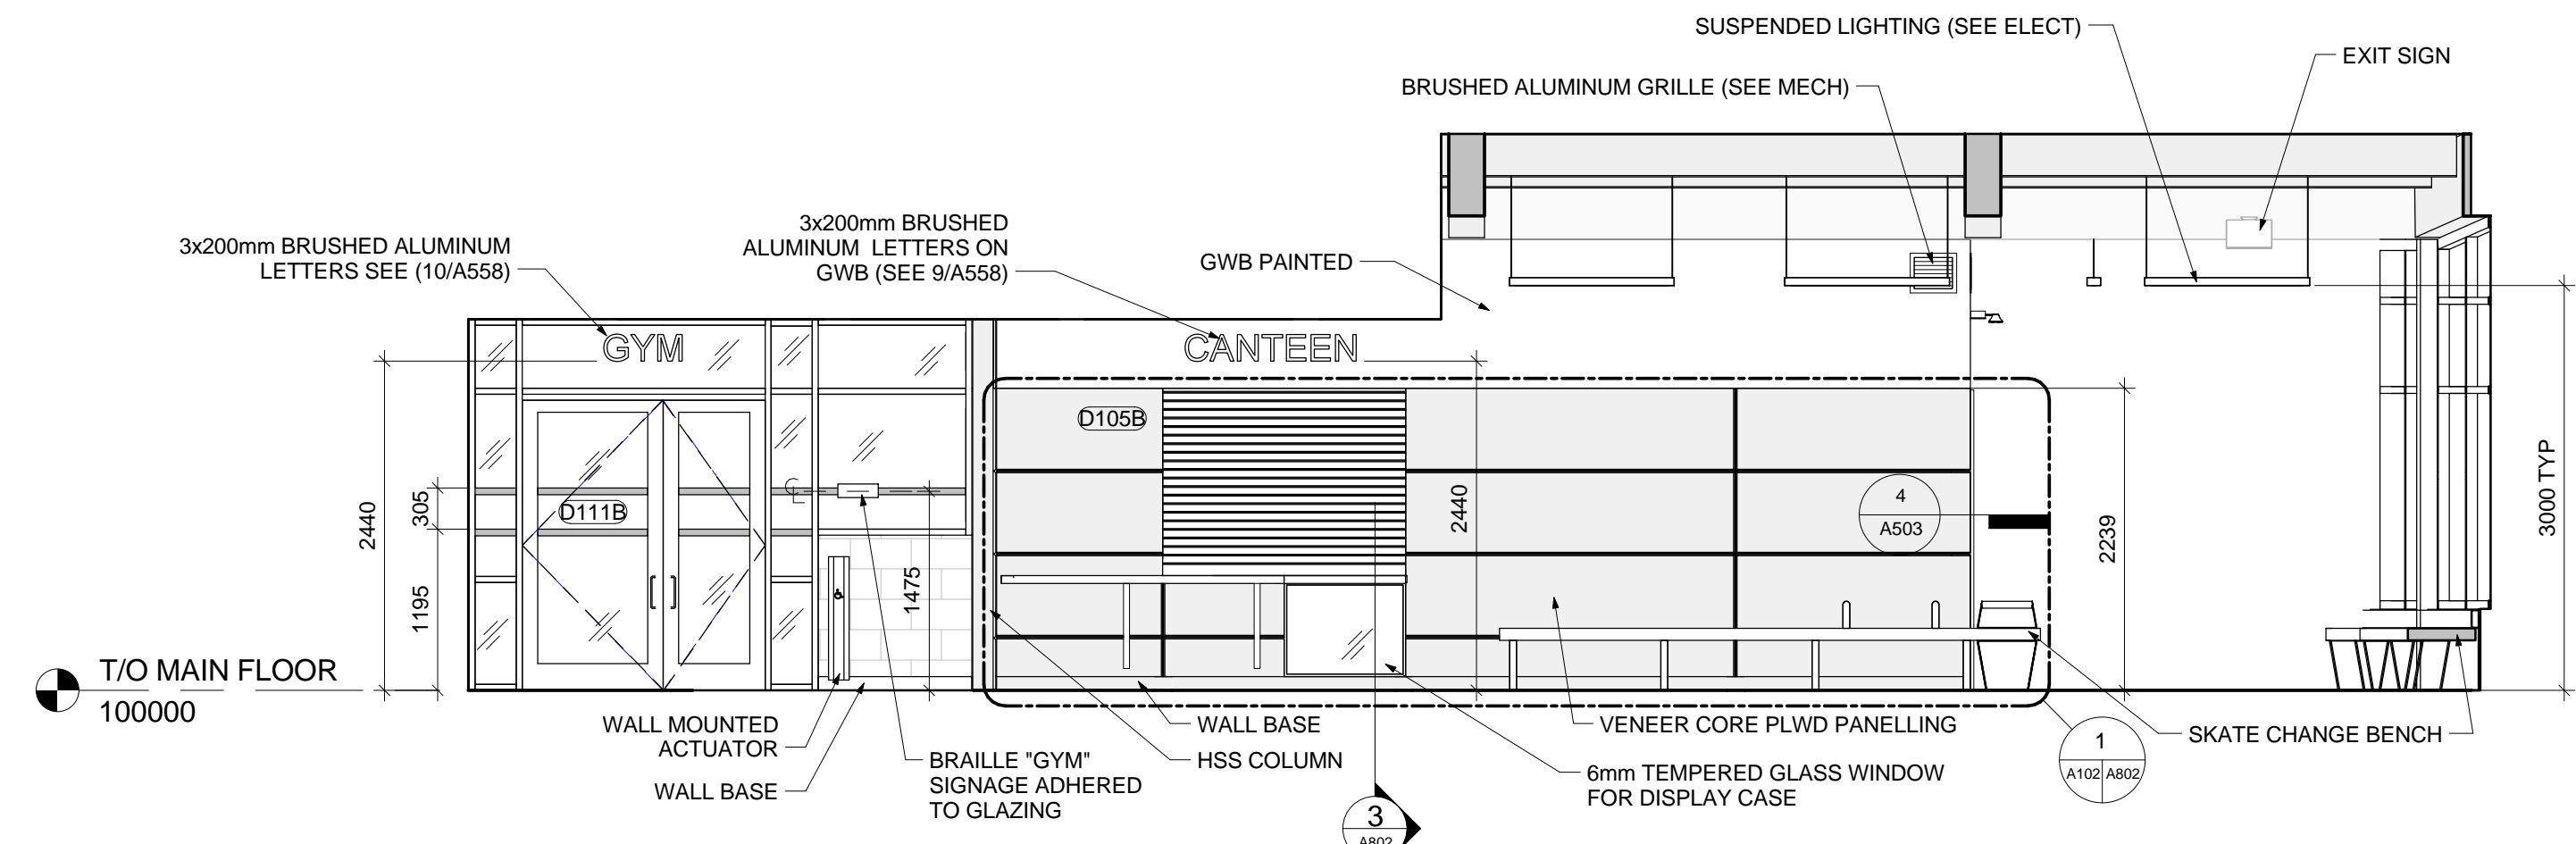

12 106 - B  
1:50

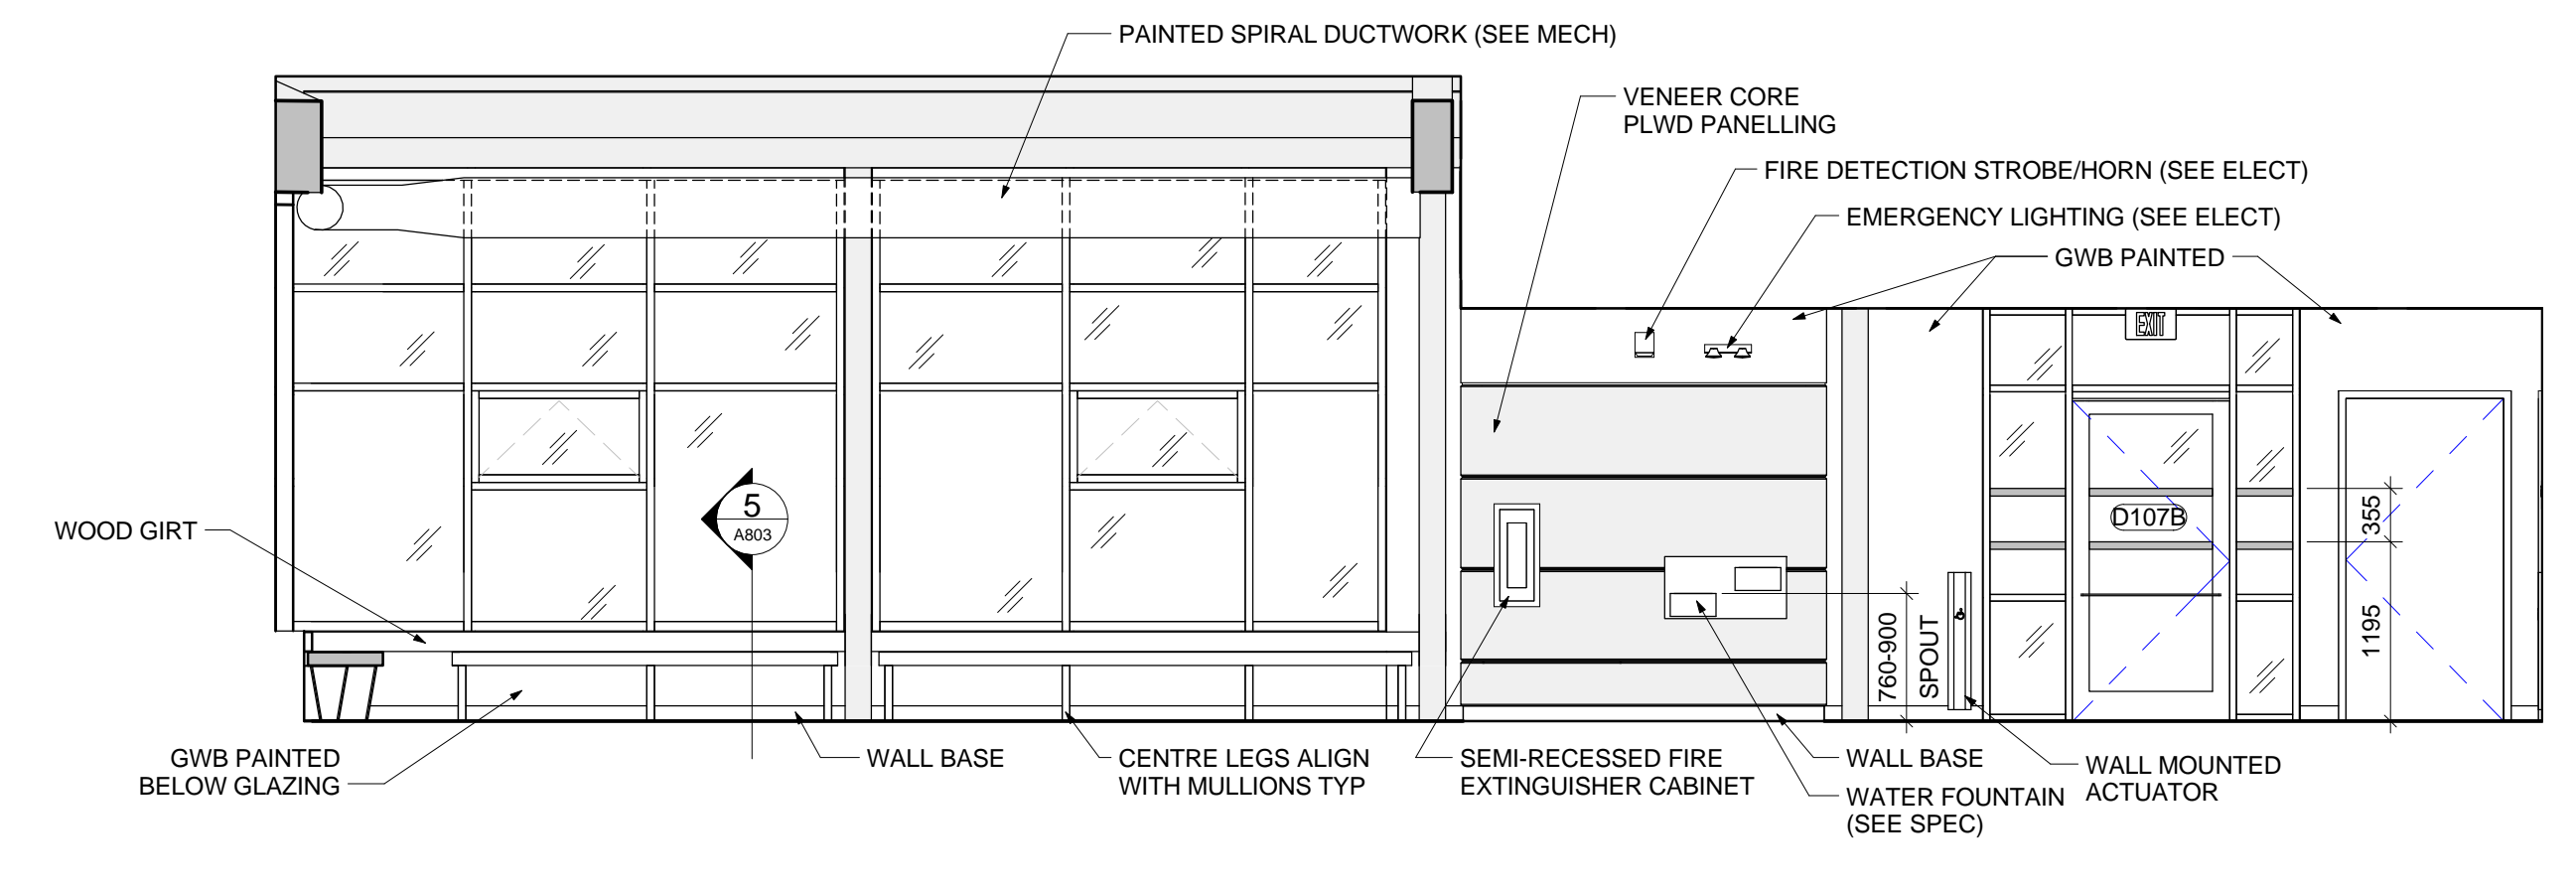

13 106 - D  
1:50

