



1 DECIDUOUS TREE PLANTING DETAIL
L107 SCALE: 1:20

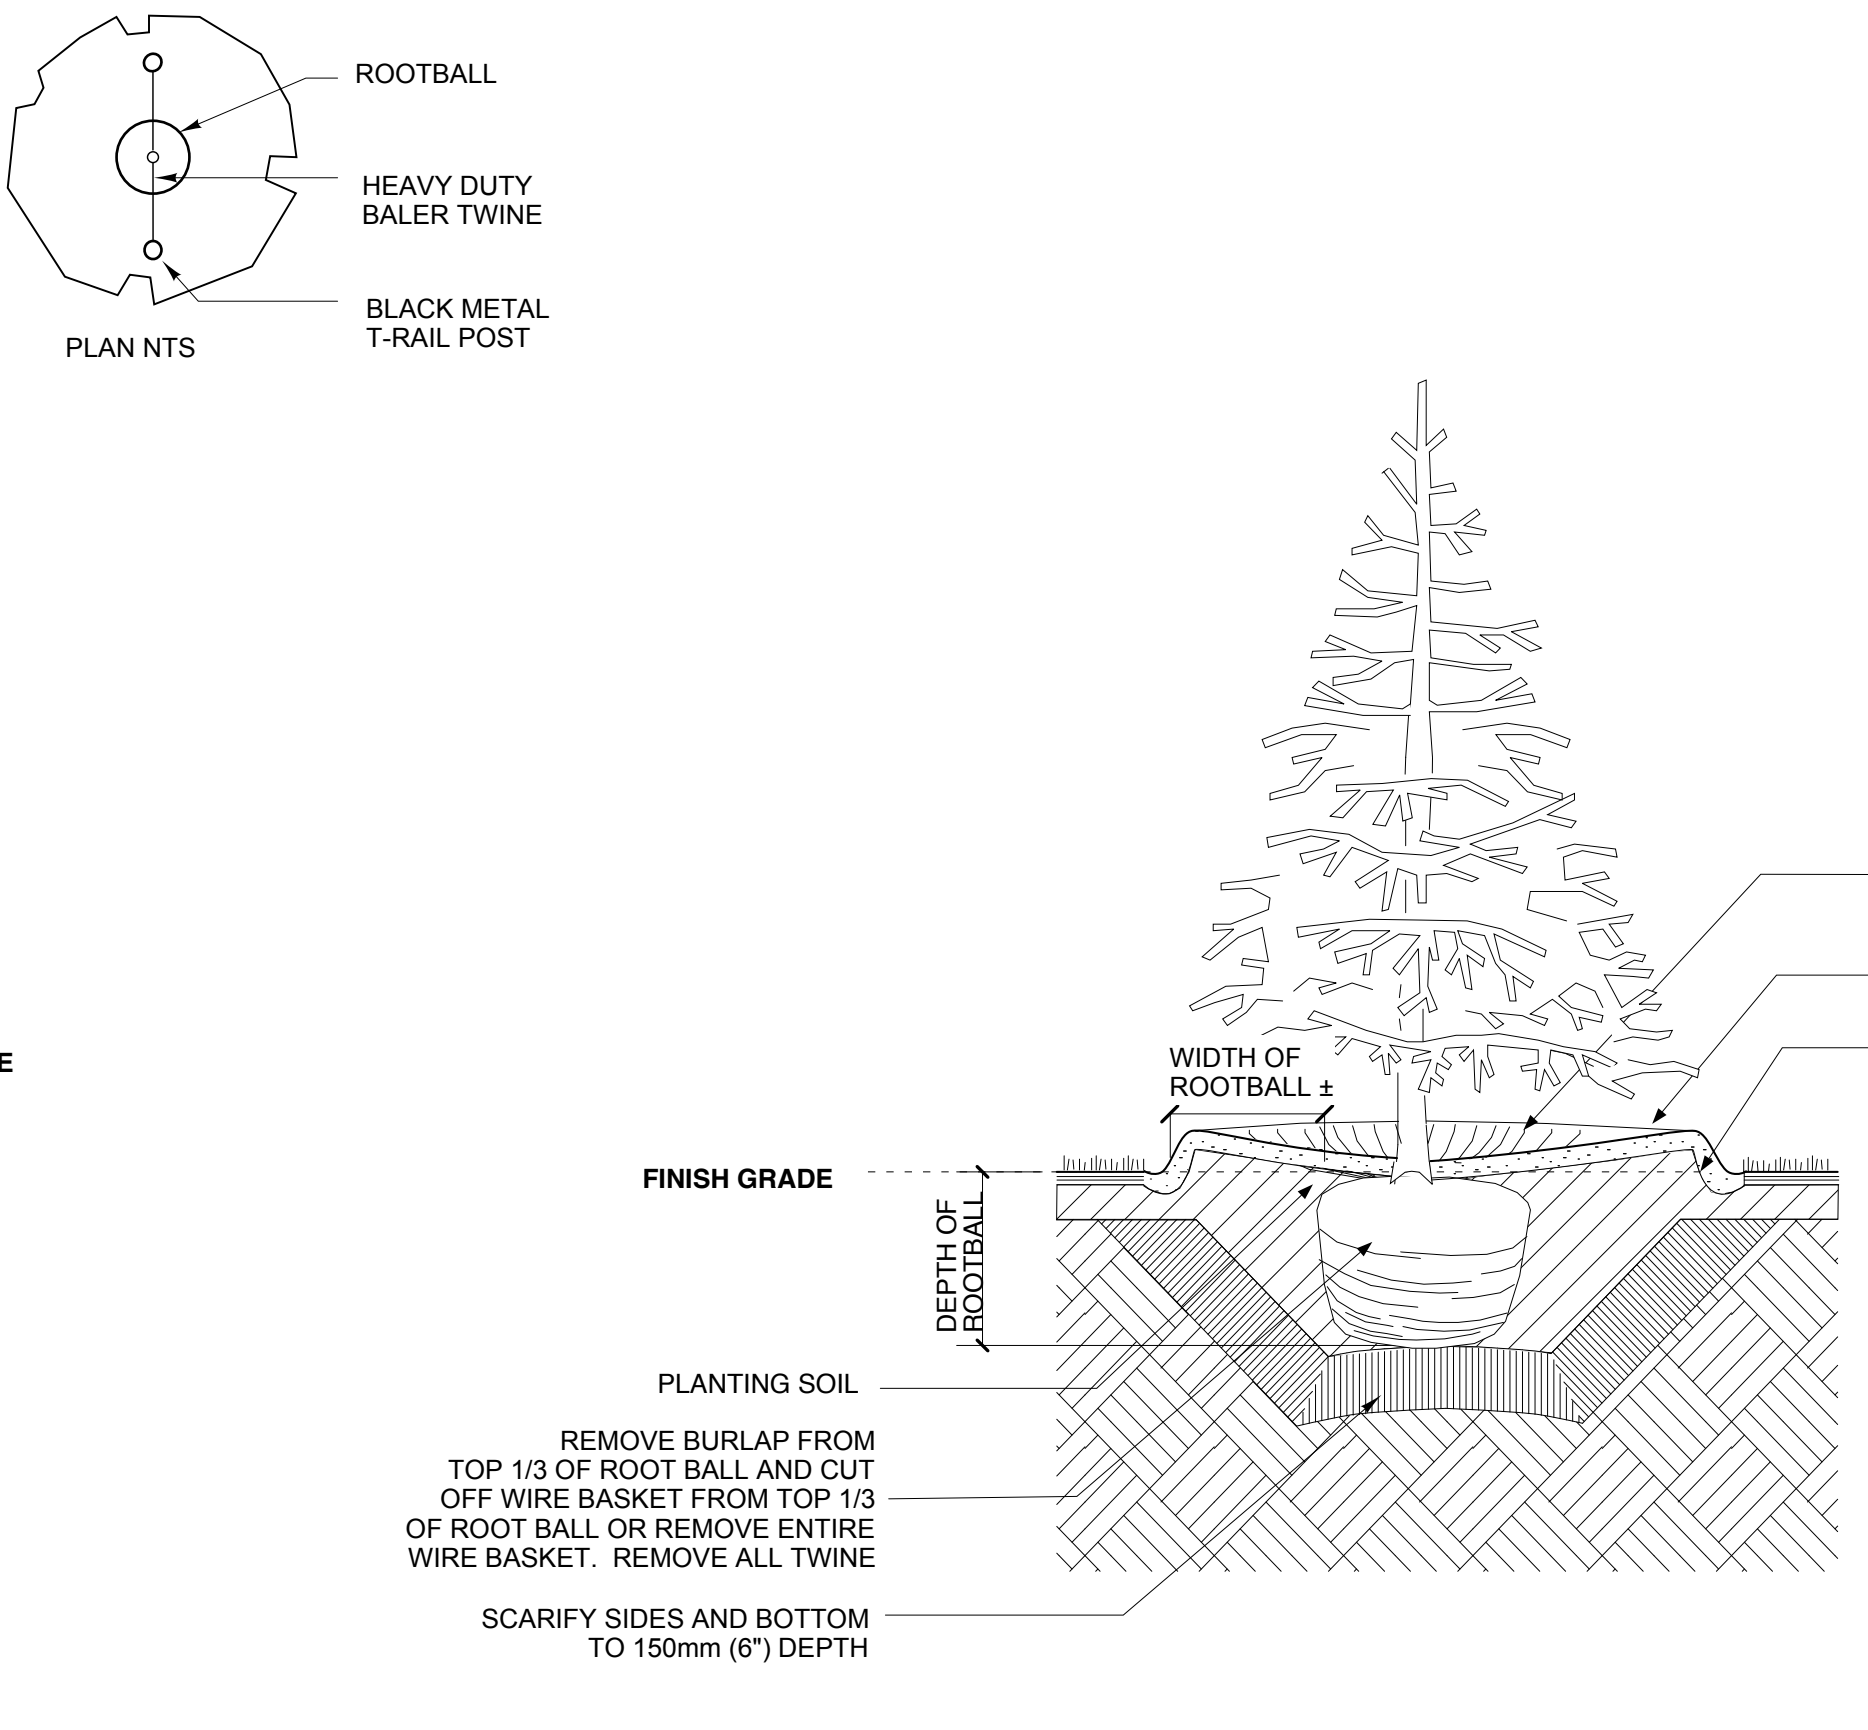


2 CONIFEROUS TREE PLANTING DETAIL (NIC)
L107 SCALE: 1:20

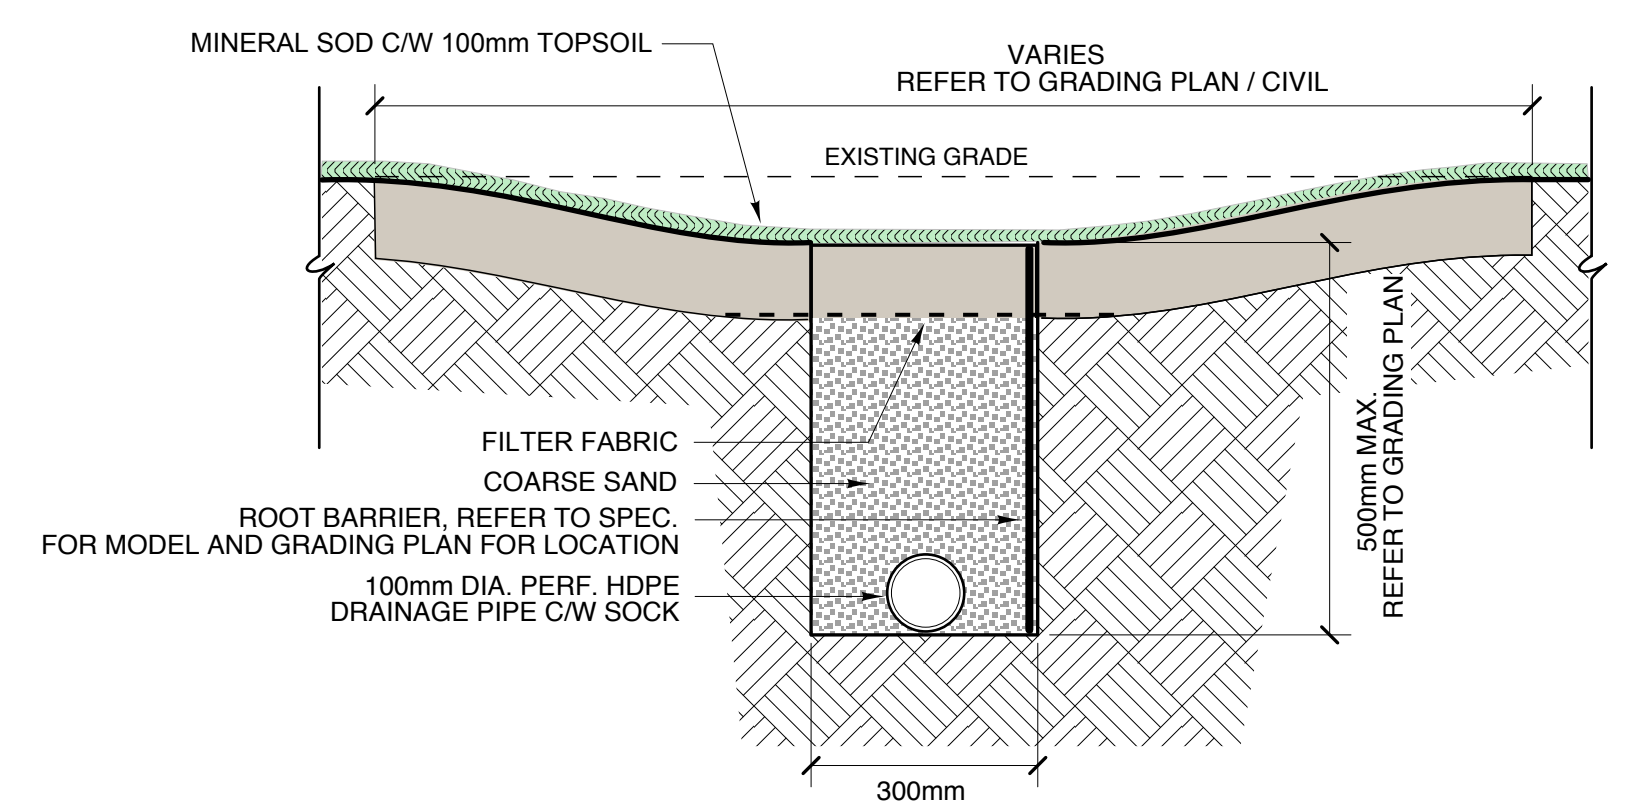

SECTION - SWALE WITH DRAIN LINE


3 DRAIN LINE TRENCH DETAIL
L107 SCALE: 1:10

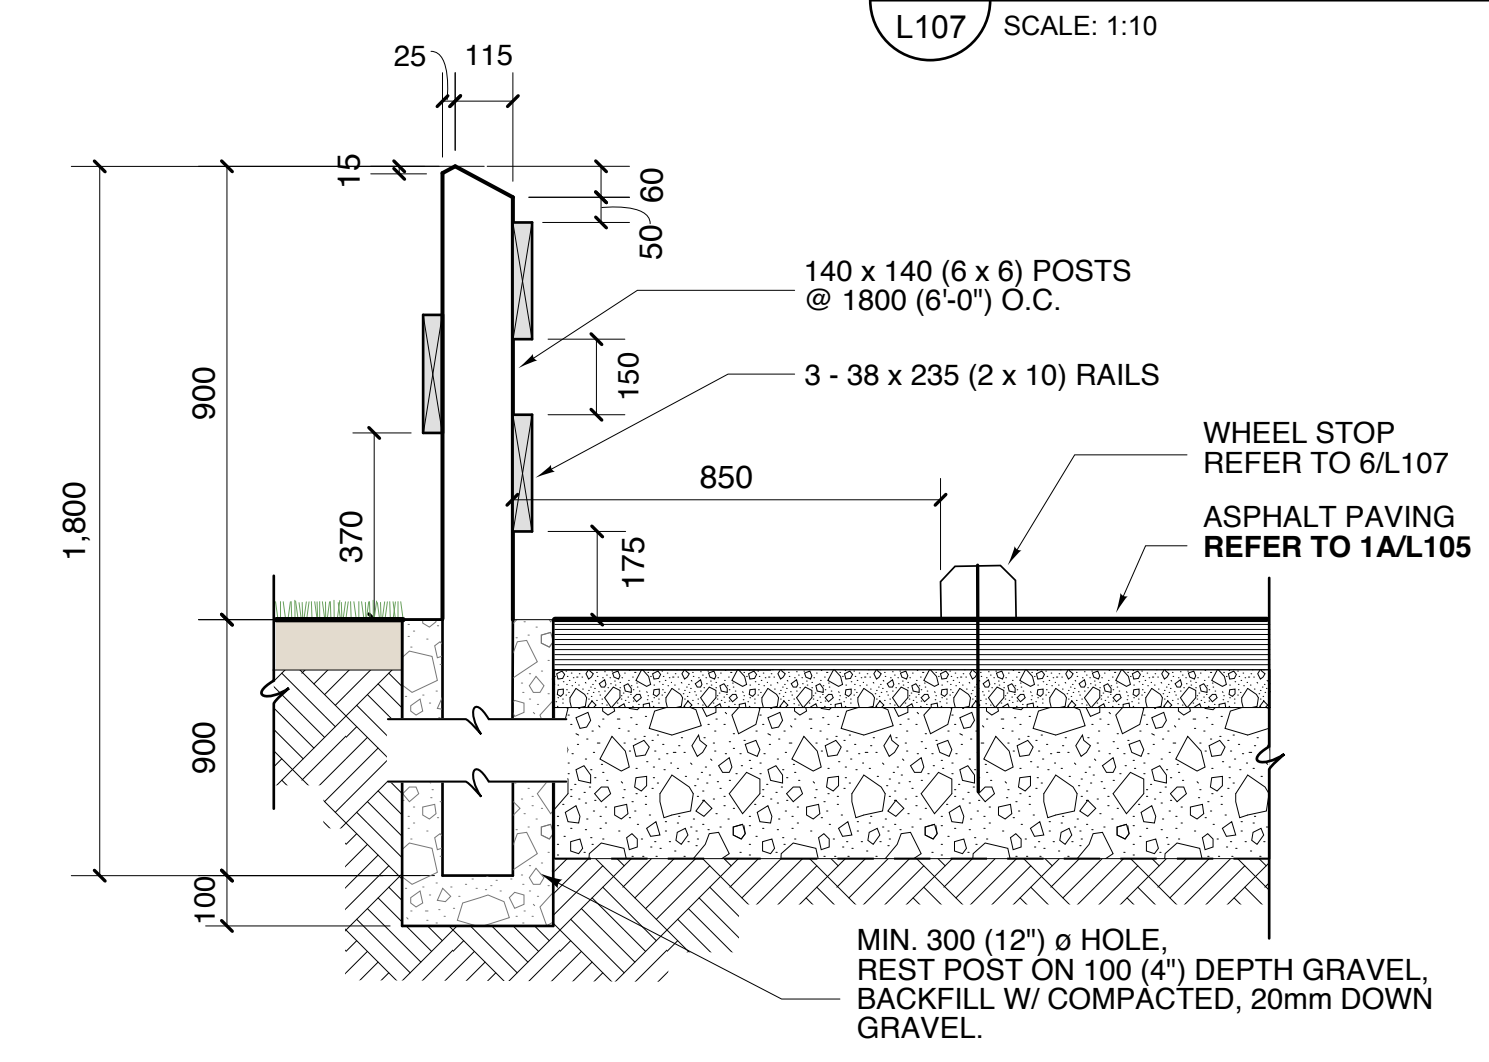


NOTE:
ALL HARDWARE TO BE HOT DIPPED GALVANIZED.
WOOD FOR FENCE TO BE ACQ PRESSURE TREATED SPF
COLOUR: CEDAR TONE BROWN

5 LIGHT PROOF FENCE SECTION
L107 SCALE: 1:15


- BOULDER SPECIFICATION NOTES:**
1. BOULDERS: SMOOTH GRANITE ERRATIC SIZE TO VARY. COLOUR WHITE, GREY TO DARK GREY WITH QUARTZ INCLUSIONS.
 2. PROVIDE STONE SAMPLE TO CONTRACT ADMINISTRATOR AND THE CITY FOR APPROVAL PRIOR TO TRANSPORTING MATERIAL TO THE CONSTRUCTION SITE.
 3. DO NOT EXCAVATE BELOW THE TYPICAL 100mm FOR BOULDERS IN ANY LOCATION.
 4. USE SMALL SKIDSTEER UNIT TO PLACE BOULDERS IN ORDER TO MINIMIZE COMPACTION OF TREE ROOT ZONES.
 5. INSTALL BOULDERS IN A FLUSH TRUE AND STABLE POSITION PRIOR TO INSTALLING SURROUNDING FINISHED SURFACE AND/OR VEGETATION.
 6. OBTAIN APPROVAL OF BOULDER INSTALLATION FROM CONTRACT ADMINISTRATOR PRIOR TO PROCEEDING WITH FINISHES.

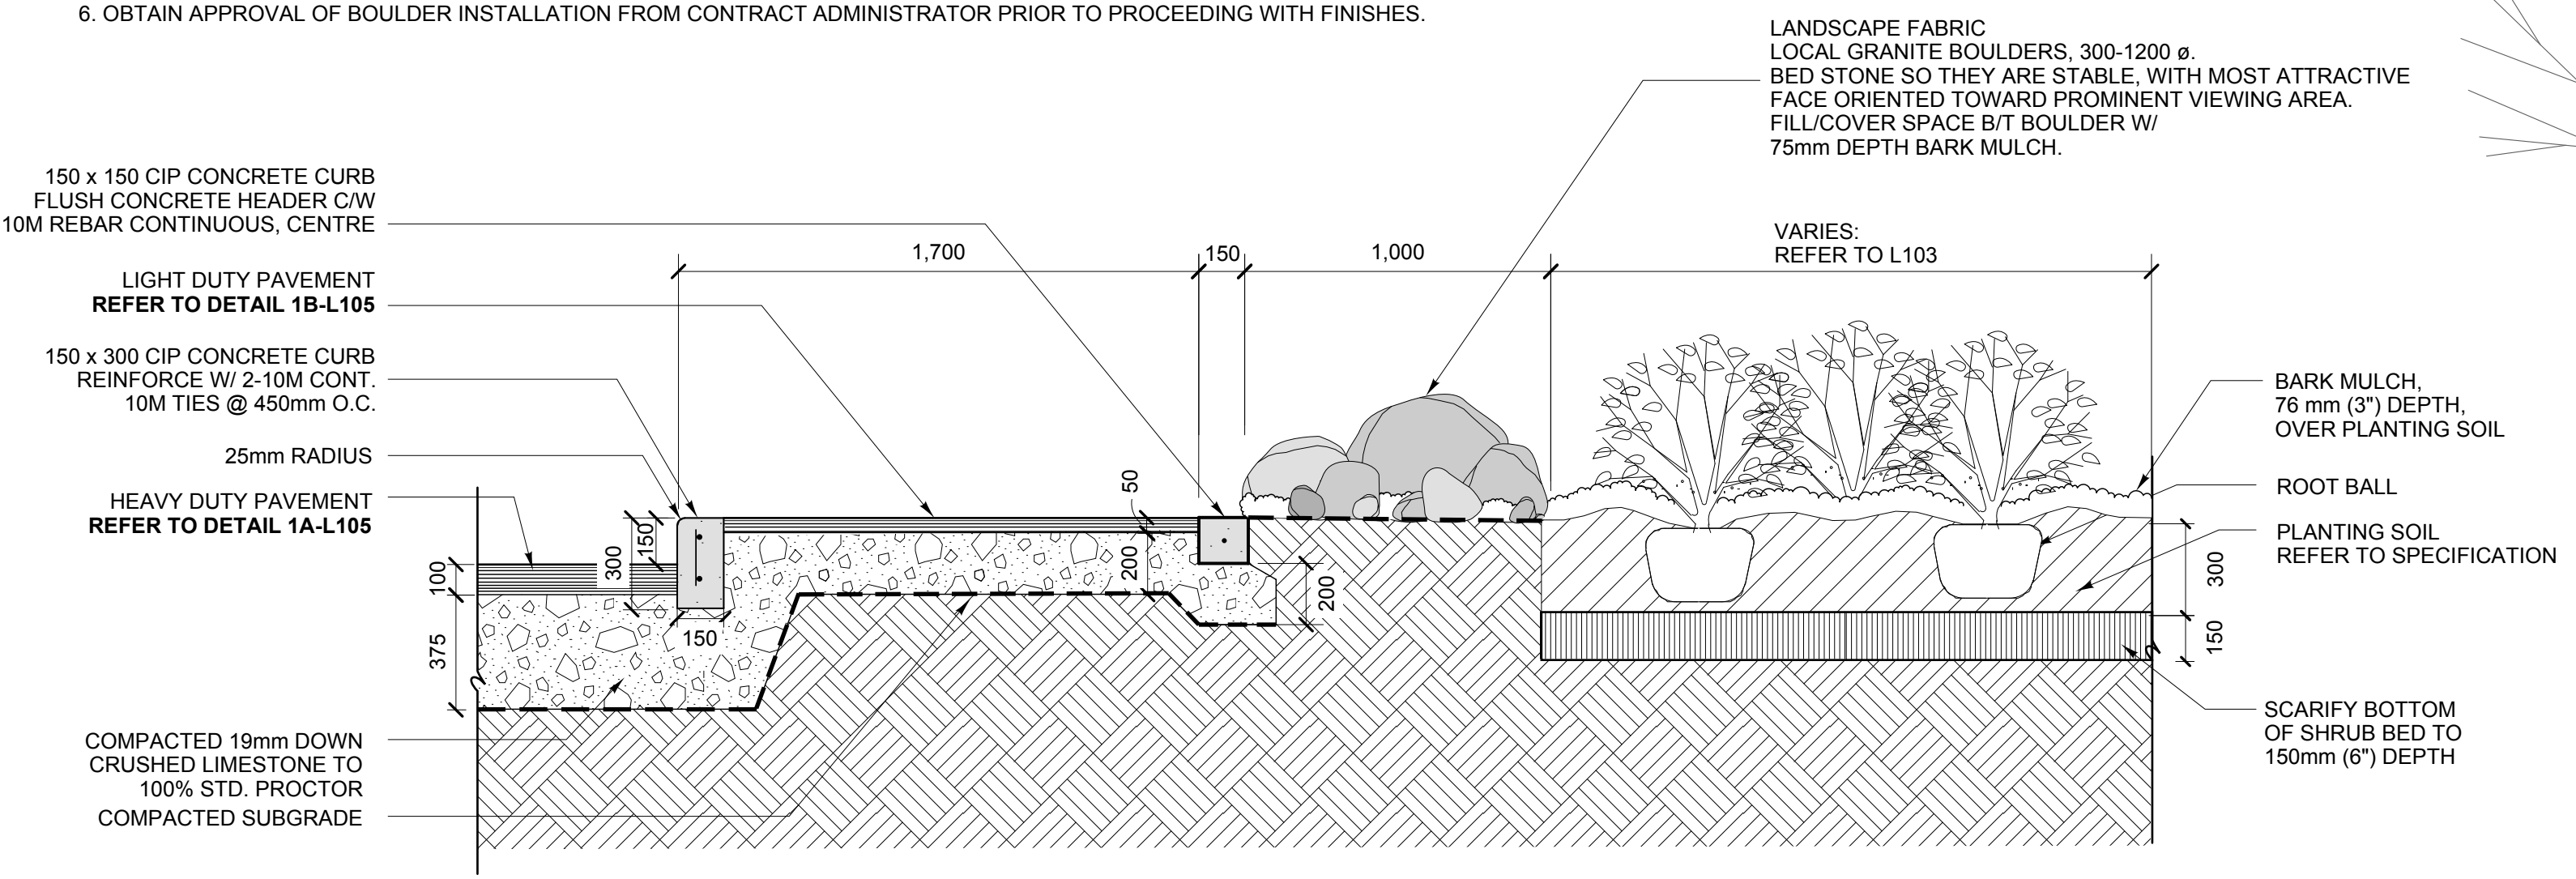

4 TYP. CONCRETE BARRIER CURB SECTION
L107 SCALE: 1:20

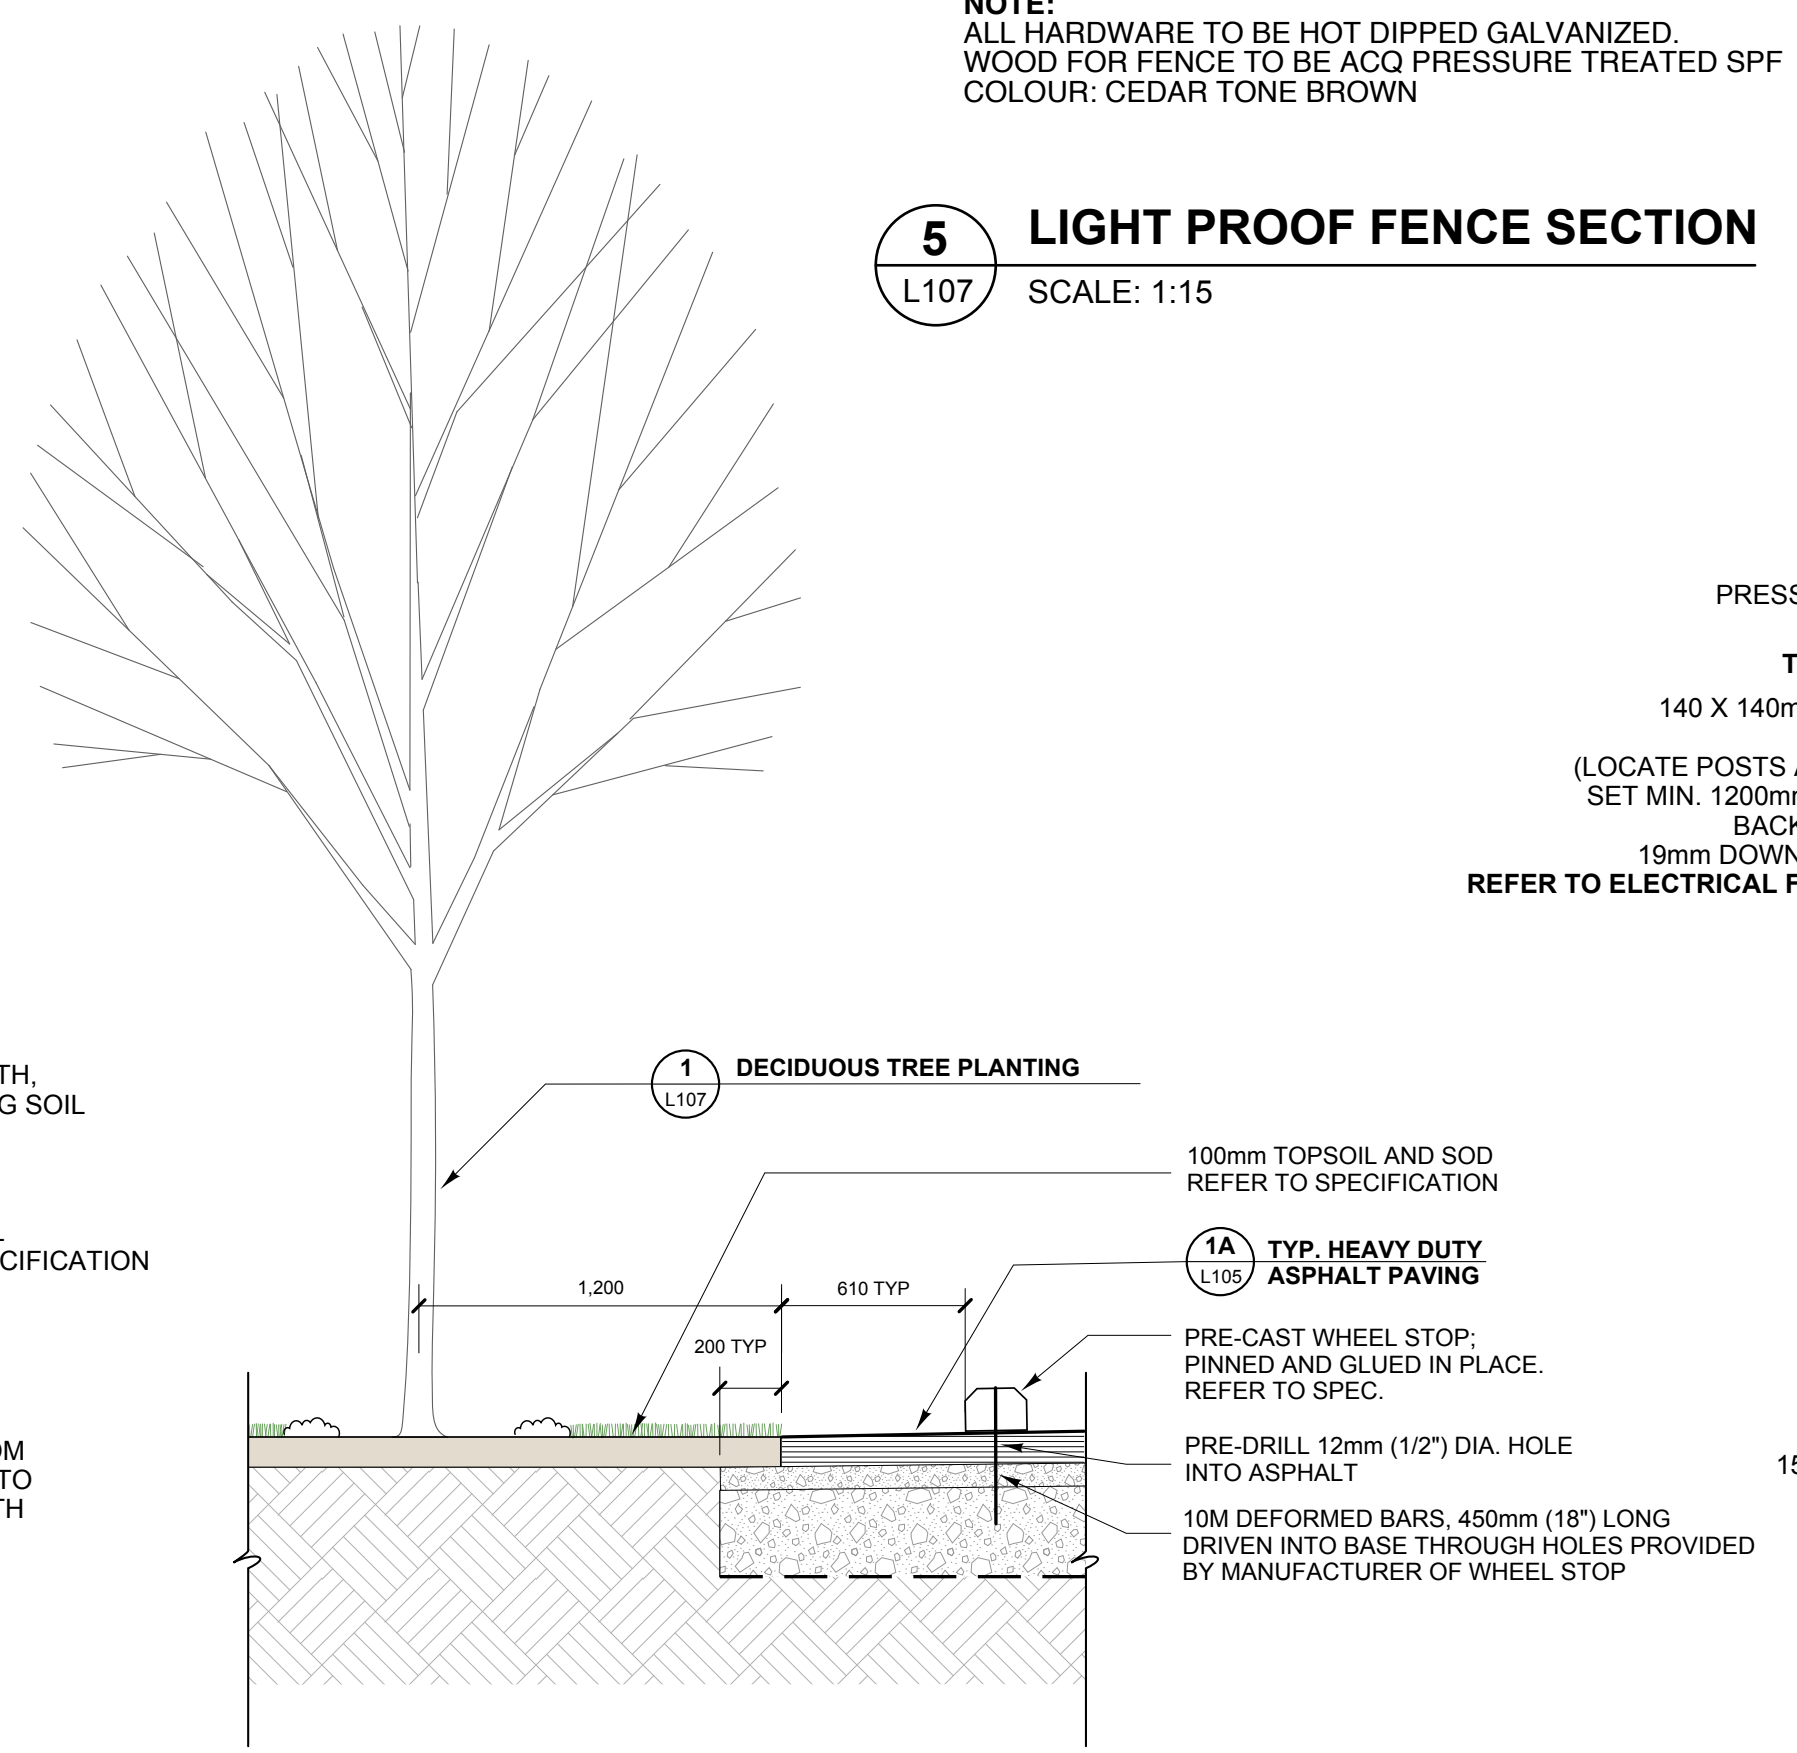

6 PARKING WHEEL STOP DETAIL
L107 SCALE: 1:25

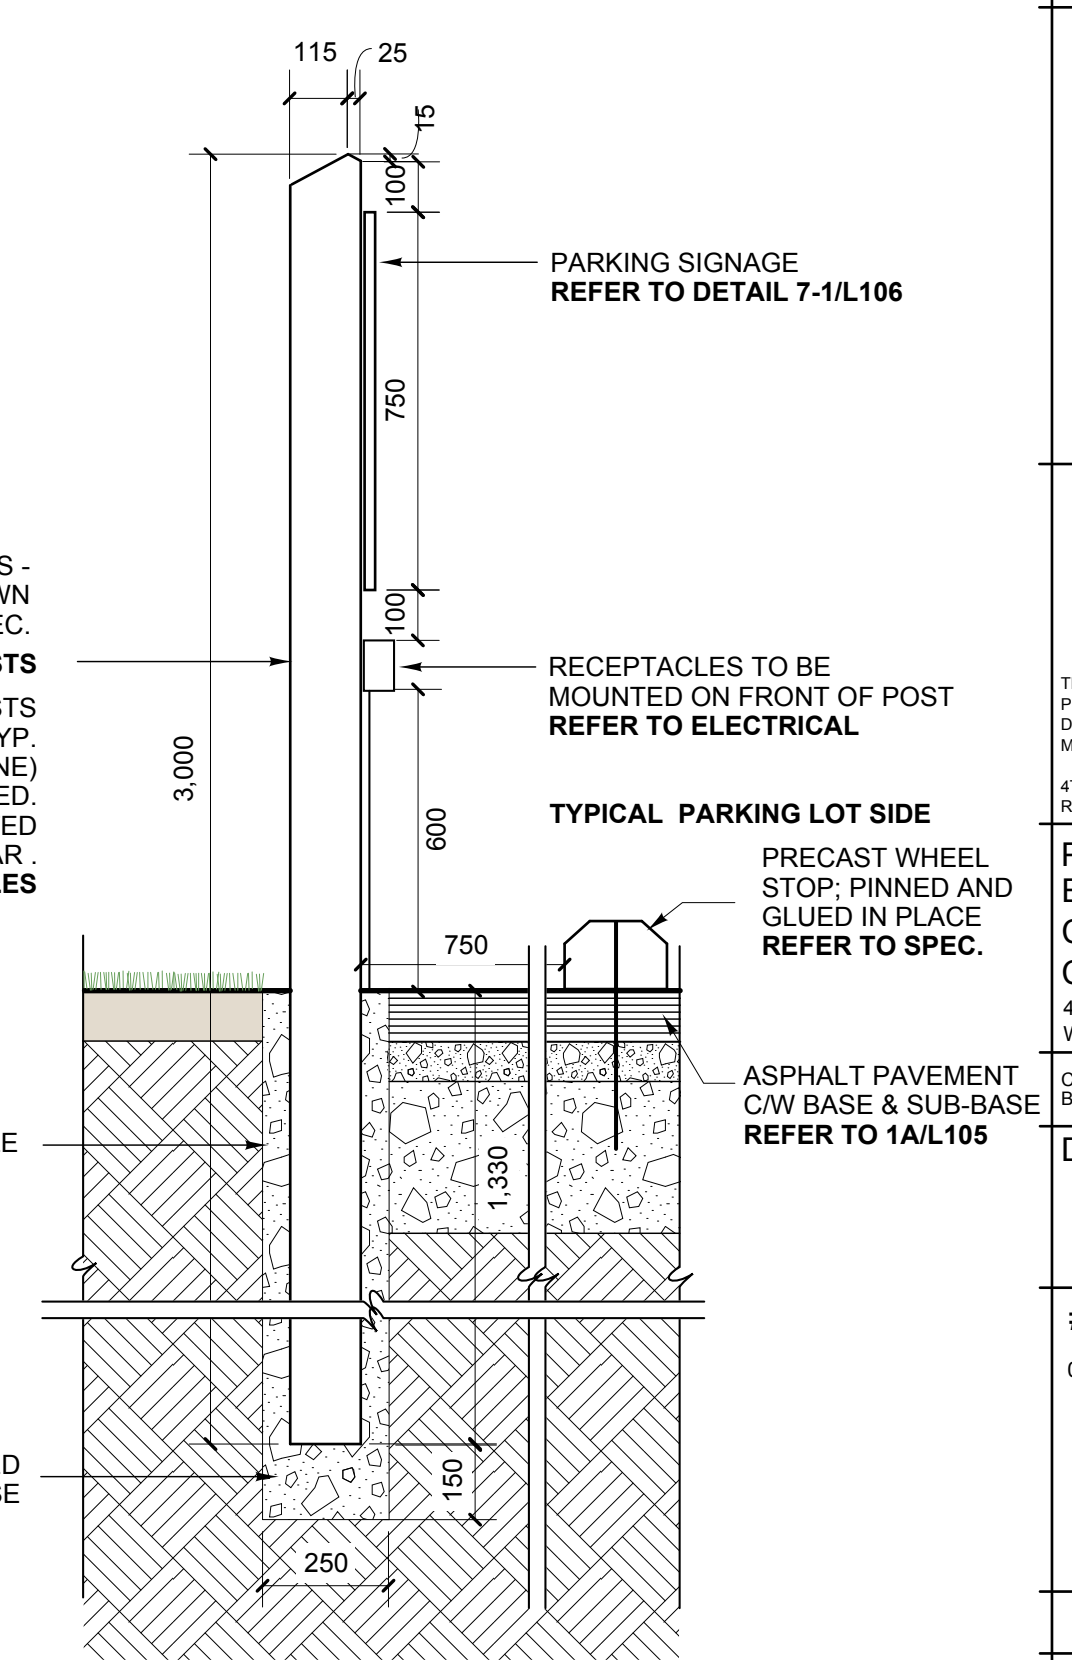

7 TYP. PARKING OUTLET POST
L107 SCALE: 1:15

bridgmancollaborative
 ARCHITECT
 678 MAIN STREET WINNIPEG, MB R3B 5E4
 204 488 3857 tel. 204 488 0216 fax. www.bridgmancollaborative.ca

HTFC
 PLANNING + DESIGN
 500-115 Barrington Ave East, Winnipeg MB R3B 6P9
 PHONE: 204 988 8907 FAX: 204 987 9676

Monica Presreacht
 ARCHITECT
 Member No. 101
 2015

Winnipeg
 THE CITY OF WINNIPEG PLANNING,
 PROPERTY AND DEVELOPMENT
 DEPARTMENT
 MUNICIPAL ACCOMMODATIONS DIVISION
 4TH FLOOR - 185 KING STREET
 R3B 1J1

Project:
 EAST ELMWOOD
 COMMUNITY
 CENTRE
 490 KEENEYSIDE,
 WINNIPEG, MB
 COW Project Number: 2013-041
 Bid Opportunity Number: 748-2013

Drawing Title:
 LANDSCAPE
 CONSTRUCTION
 DETAILS

# Issue/Revision	Date
0 Issued for Tender	2013-12-05

Design By: BD	Date: 12/05/13
Design Check: MG/BD	Date: 12/05/13
Drawn By: BDKB	Date: 12/05/13
DWG Check: BD	Date: 12/05/13

Sheet No: **L107**
 1 of 7

This drawing is property of the Consultant and cannot be reproduced or used without the consent of the Consultant. The contractor is responsible for checking and verifying all levels and dimensions and shall report all discrepancies to the Consultant and obtain clarification prior to commencing work.