




VALVE SYMBOLS

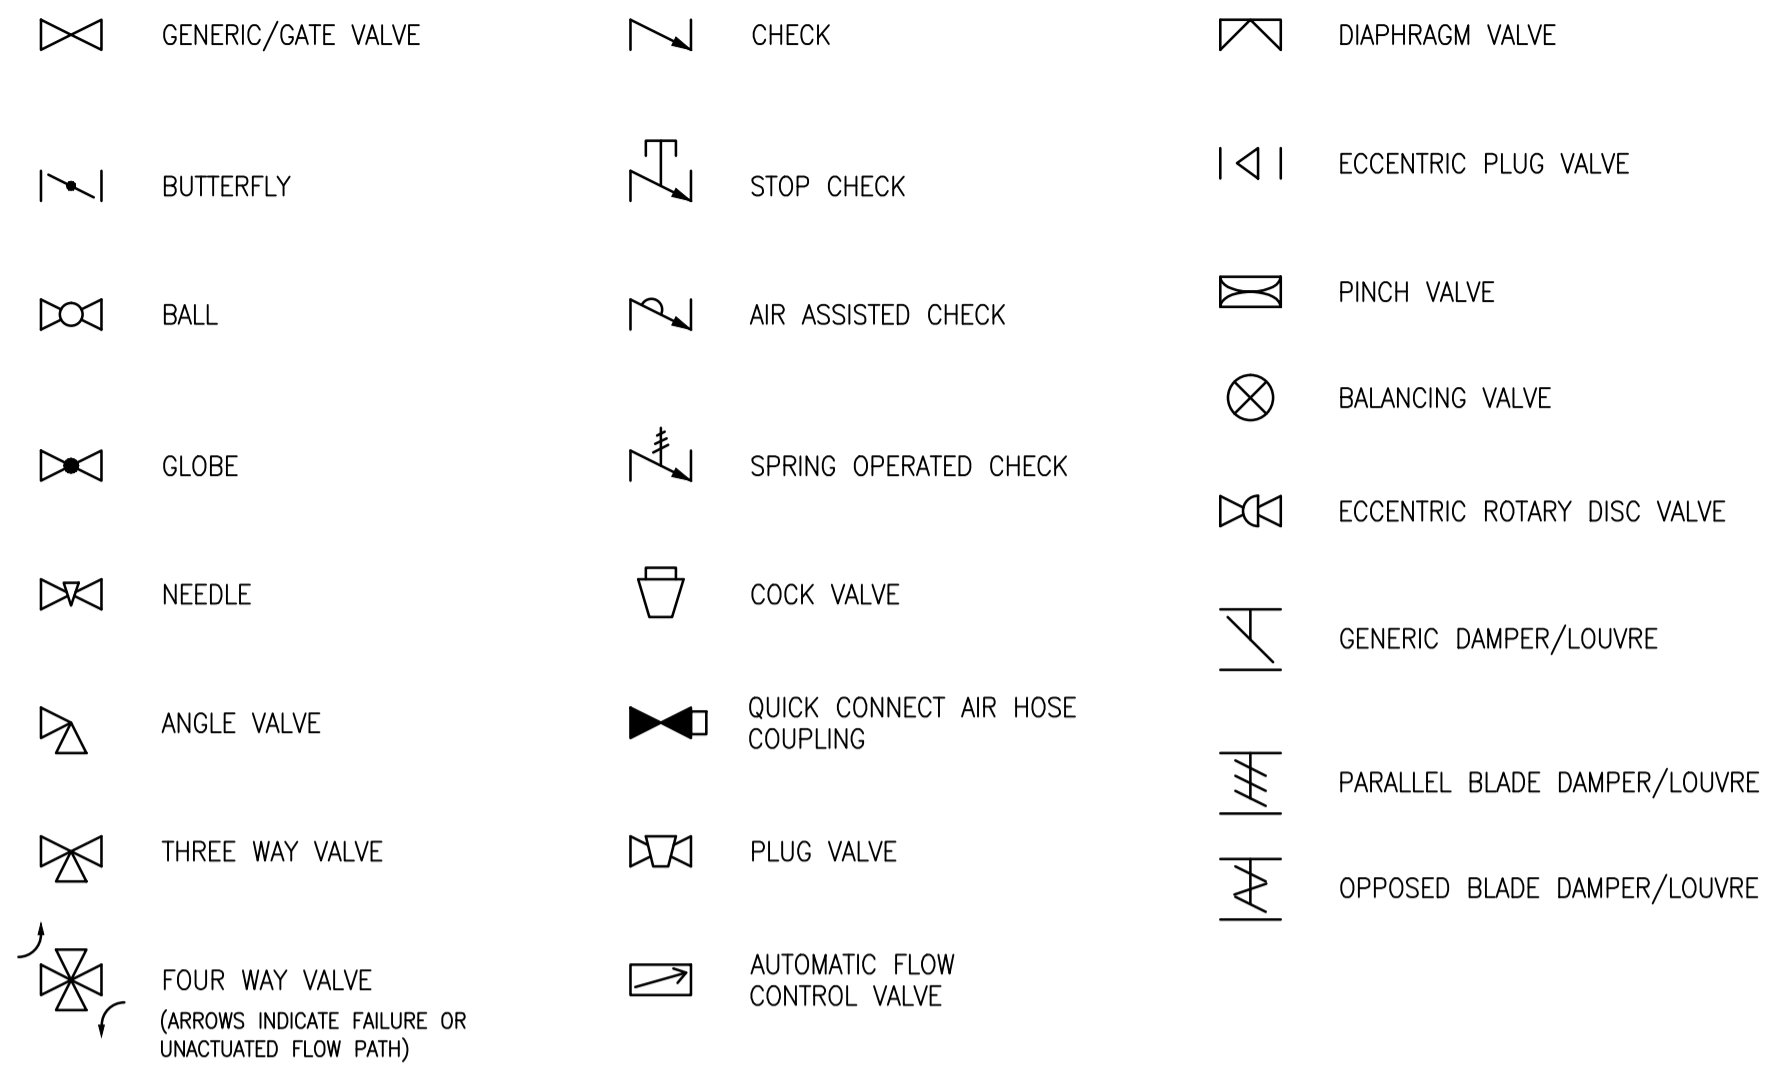


ACTUATOR SYMBOLS

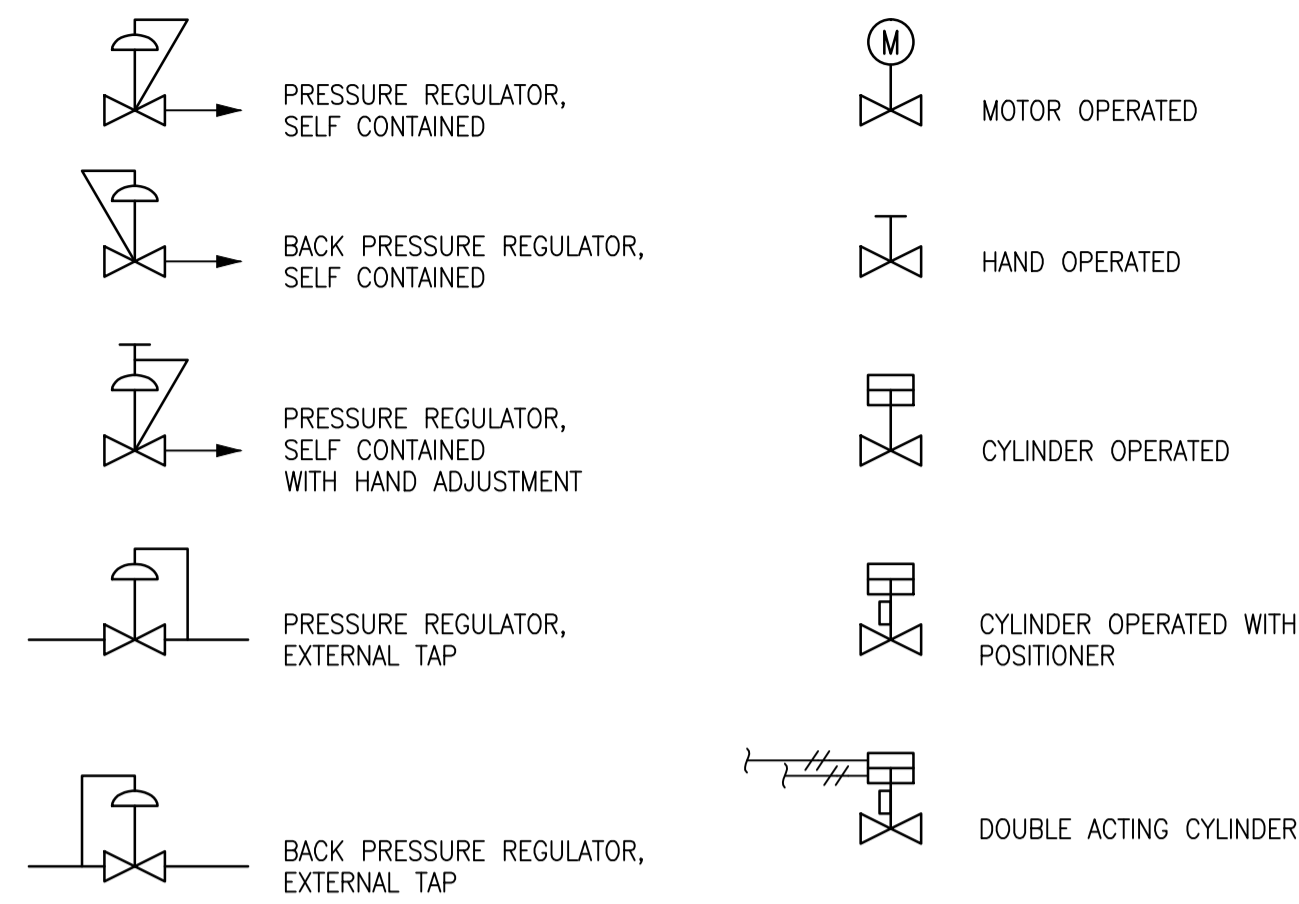


INSTRUMENT LINE SYMBOLS

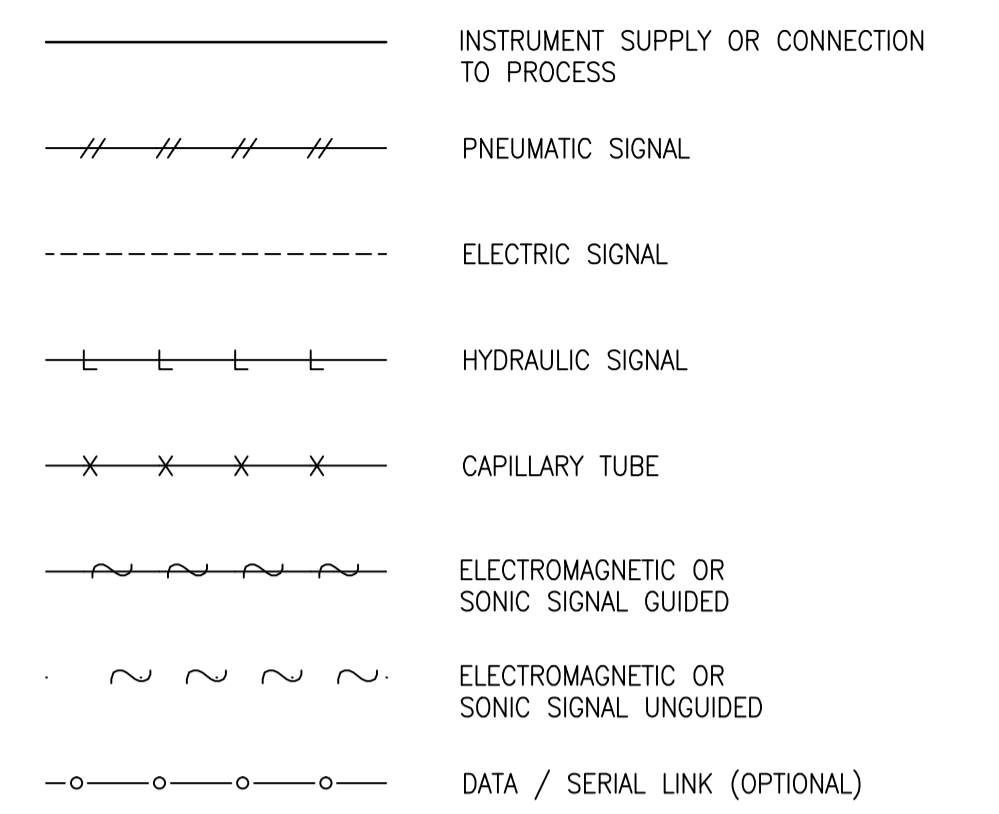


GATE SYMBOLS

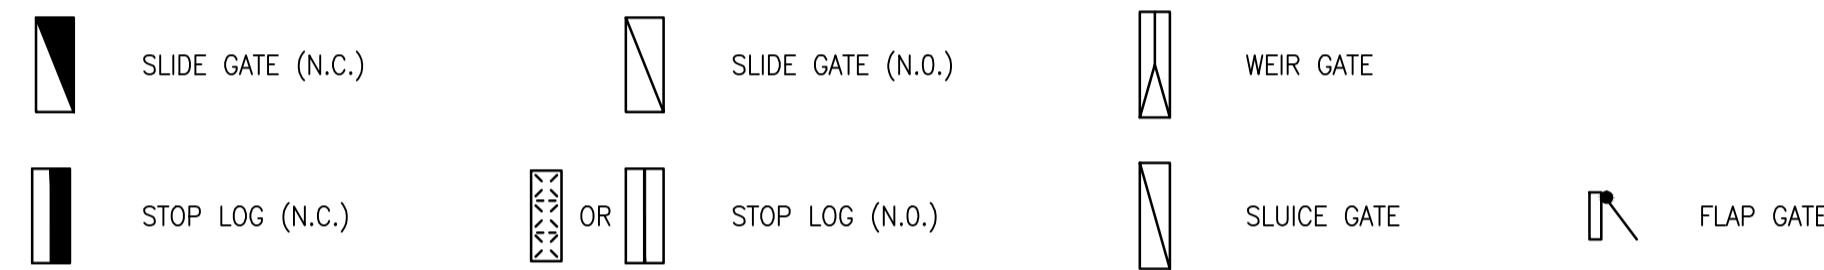


CONNECTING ARROWS

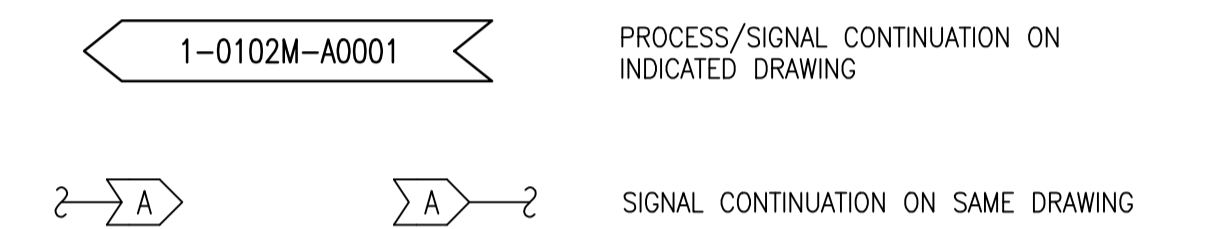

INSTRUMENT SYMBOLS

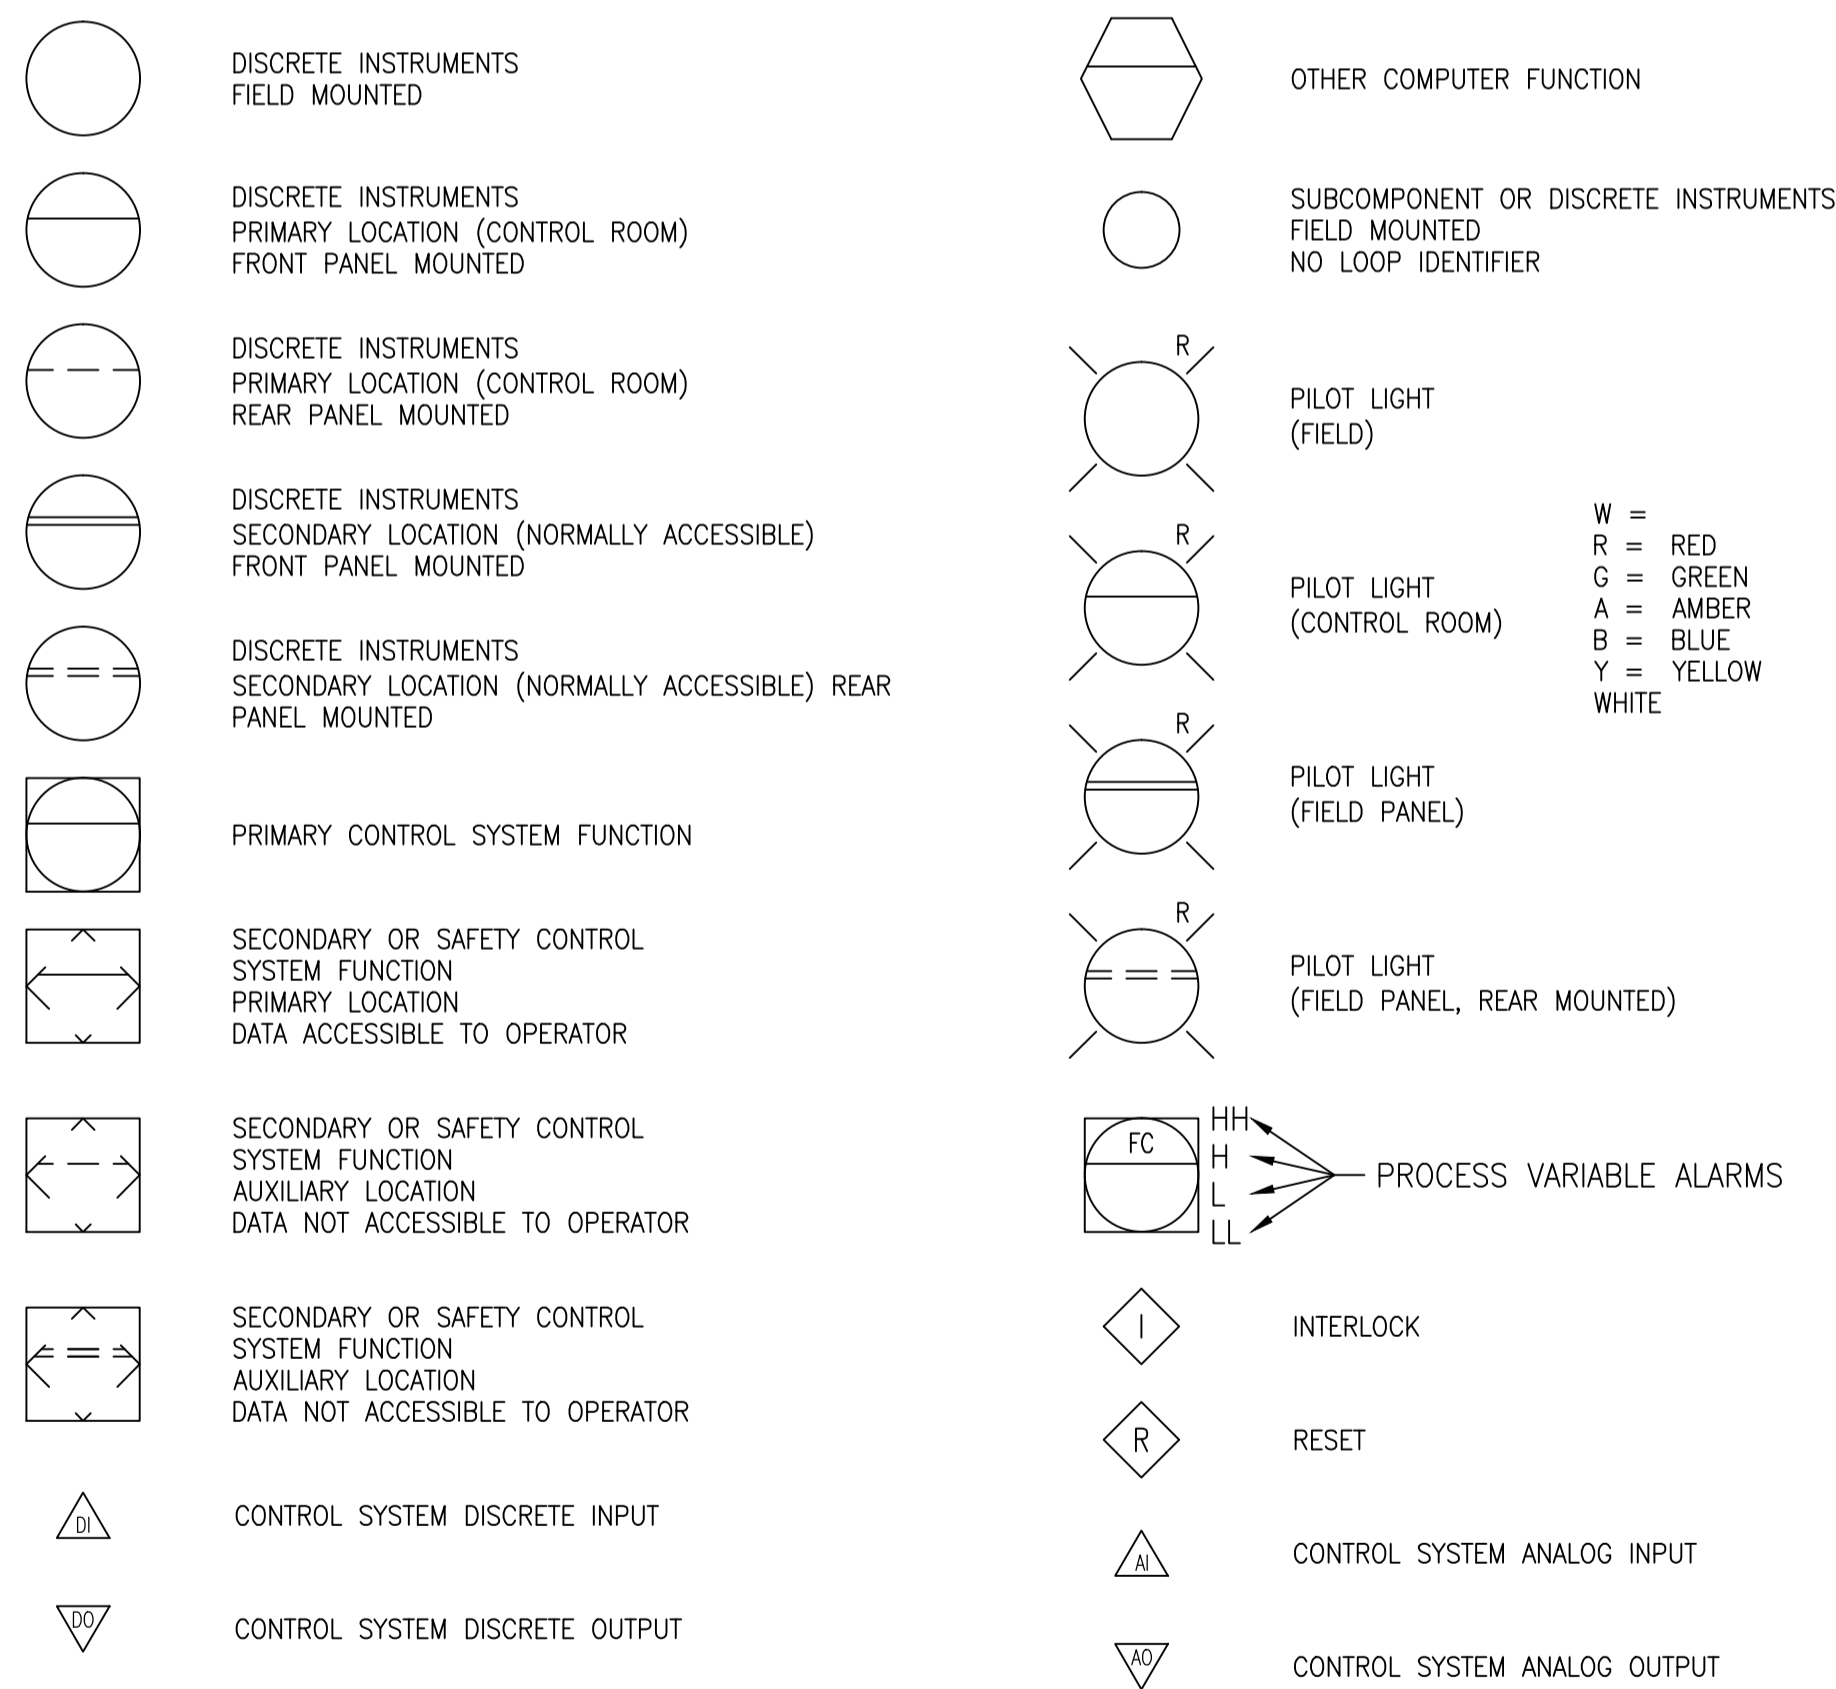

ACCESSORY DEVICE SYMBOLS

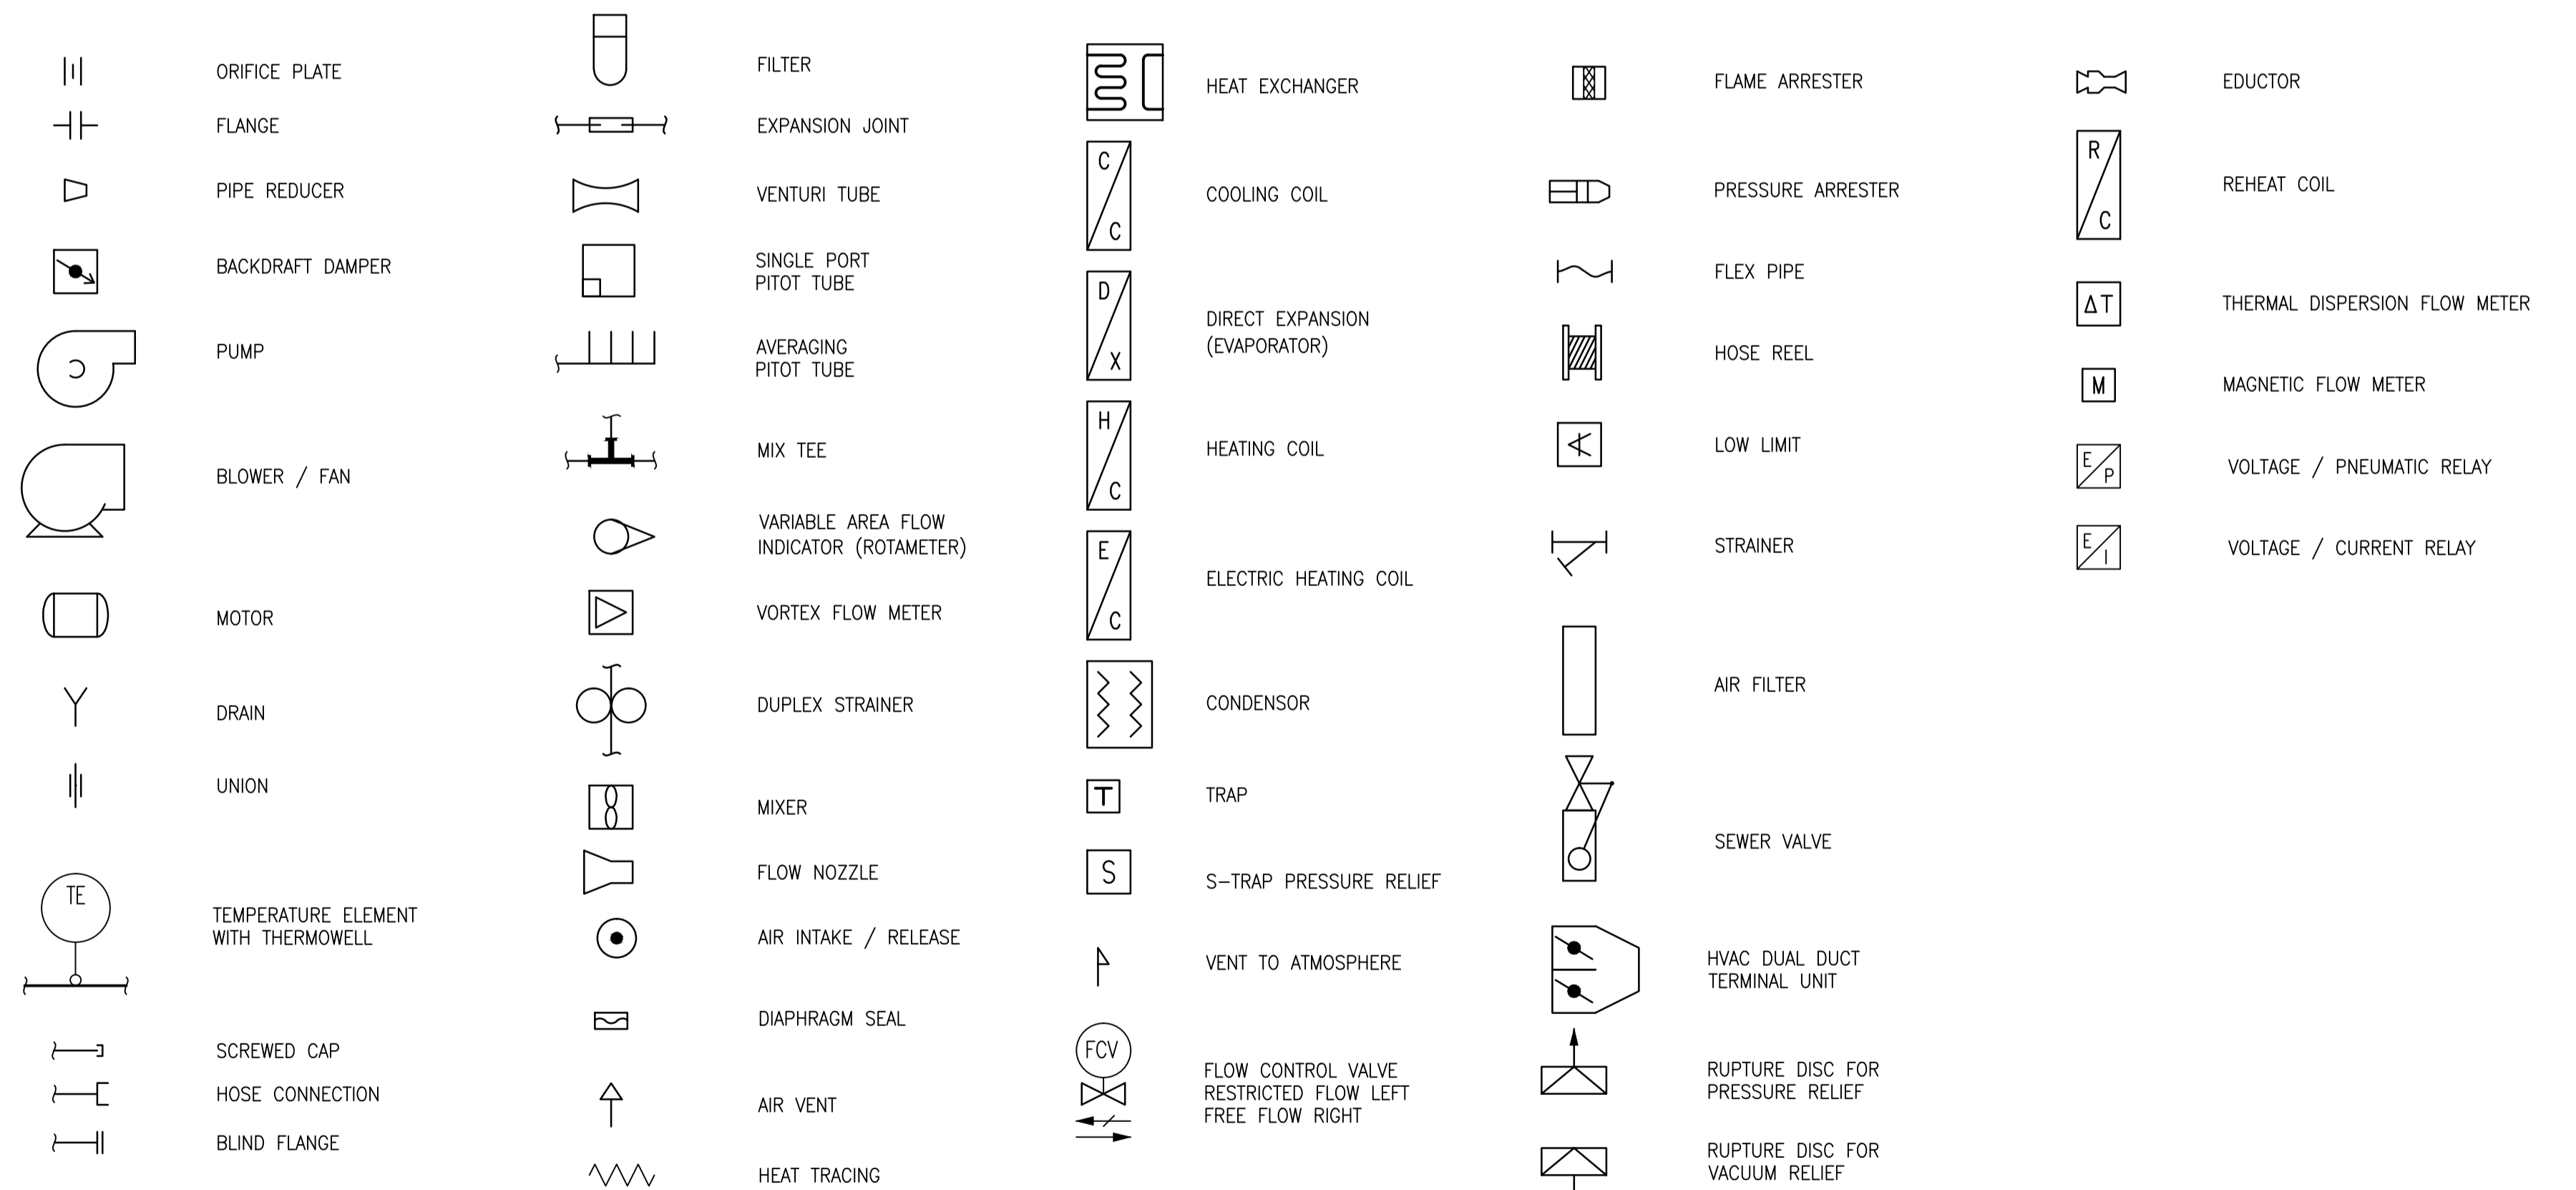

DRAWING NUMBER	REFERENCE DRAWINGS
----------------	--------------------



NO.	REVISIONS	DATE	DESIGN	CHECK
00	ISSUED FOR TENDER	2013/10/30	CJR	BJC

SNC-LAVALIN	
DESIGNED BY: C. REIMER	CHECKED BY: B. CLEVEN
DRAWN BY: M.J. PERSSON	APPROVED BY: C. REIMER
SCALE: NTS	RELEASED FOR CONSTRUCTION BY: DATE:
DATE: 2013/08/07	DATE:
CONSULTANT NO.:	

ENGINEER'S SEAL
PRELIMINARY
NOT TO BE
USED FOR
CONSTRUCTION

THE CITY OF WINNIPEG
WATER AND WASTE DEPARTMENT
DEMONSTRATION SYSTEM
PROCESS AND INSTRUMENTATION DIAGRAM
LEGEND AND DETAILS
CITY DRAWING NUMBER: SK-P0001
SHEET: 001
REV: 00
SIZE: A1