




PHOTO "6": EXISTING CONCRETE FOOTING TO BE REMOVED TO MINIMUM 600 MM BELOW NEW GRADE ELEVATION



PHOTO "7": EXISTING CONCRETE FOOTINGS TO BE REMOVED TO MINIMUM 600 MM BELOW NEW GRADE ELEVATIONS

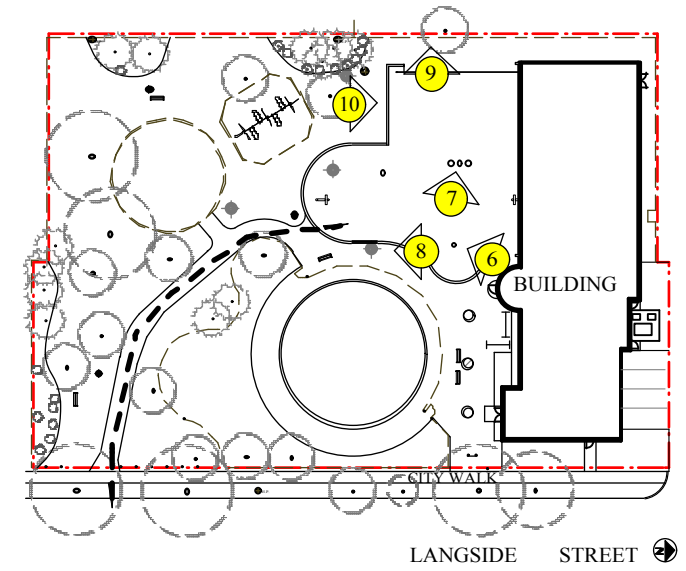

1 PHOTO REFERENCE LOCATION
L6 Scale: 1:1000



PHOTO "8": EXISTING CATCH BASIN TO REMAIN. SAWCUT AND REMOVE EXISTING ASPHALT PAVING AROUND IT AND INSTALL NEW CONCRETE PAVING. EXISTING 300 MM WIDE CONCRETE CURB TO BE REMOVED.



PHOTO "9": EXISTING CHAIN LINK FENCE OPENING TO BE WIDENED TO ADJACENT POSTS.



PHOTO "10": EXISTING CONCRETE EDGE TO BE REMOVED INCLUDING ALL OLD CHAIN LINK FENCE CONCRETE FOOTINGS.

PROJECT TITLE
**MAGNUS ELIASON
RECREATION CENTRE**
BASKETBALL COURT IMPROVEMENT

DRAWING TITLE
EXISTING SITE PHOTOS

KEN RECH LANDSCAPE ARCHITECTS INC.
1480 Wellington Crescent Winnipeg Manitoba
Email: kenrech@mymts.net R3N 0B3 Tel(204) 489-6616

NO.	REVISIONS	BY	DATE
	DRAWN BY K. RECH	SCALE NTS	SHEET NO. L6
	PRINT DATE Dec. 10, 2013	DATE Dec. 10, 2013	
	FILE NO. 13-08	REVISION 0	