

3+50 MATCHLINE

3+64.50 INSTALL HYDRANT (50-007)
3+66.00 INSTALL 200X200X150 TEE
3+69.00 INSTALL 200 VALVE

3+75

4+00

4+07.50 GRADE CHANGE

4+25

4+50.00 INSTALL HYDRANT (50-007)
4+51.50 INSTALL 200X200X150 TEE

4+55.68 EXIST HYDRANT
4+56.954 W R HENDERSON HWY
4+57.40 INSTALL 200 VALVE
4+58.00 INSTALL 200-11.25 BEND
4+58.50 INSTALL 250X250X200 TEE
4+58.77 EXIST 250X250X150 TEE




4+75

NOTE: CHAINAGES SHOWN ARE ALONG S. R. OF FRASERS GR.

WATER SERVICE INFORMATION					
ADDRESS	SIZE (mm) MATERIAL (STREET)	SIZE (mm) MATERIAL (PROP.)	SHORT & LONG MEASUREMENT	CORP. LOCATION	REMARKS
159 FRASERS GR RESIDENTIAL	20 COPPER	20 COPPER	3.24 EWL HSE	1.3 W OF S/C	RECONNECT SERVICE
160 FRASERS GR RESIDENTIAL	20 COPPER	20 COPPER	108.70 WW HENDERSON	0.6 E OF S/C	RECONNECT SERVICE
163 FRASERS GR RESIDENTIAL	20 COPPER	20 COPPER	100.43 WW HENDERSON	0.5 E OF S/C	RECONNECT SERVICE
164 FRASERS GR RESIDENTIAL	20 COPPER	20 COPPER	93.43 WW HENDERSON	0.3 W OF S/C	RECONNECT SERVICE
167 FRASERS GR RESIDENTIAL	20 COPPER	20 COPPER	1.98 EWL HSE	3.0 W OF S/C	RECONNECT SERVICE
168 FRASERS GR RESIDENTIAL	20 COPPER	20 COPPER	76.86 WW HENDERSON	5.7 W OF S/C	RECONNECT SERVICE
171 FRASERS GR RESIDENTIAL	20 COPPER	20 COPPER	4.03 EWL HSE	2.0 W OF S/C	RECONNECT SERVICE
172 FRASERS GR RESIDENTIAL	20 COPPER	20 COPPER	67.88 WW HENDERSON	1.1 E OF S/C	RECONNECT SERVICE
175 FRASERS GR RESIDENTIAL	20 COPPER	20 COPPER	58.78 WW HENDERSON	0.2 E OF S/C	RECONNECT SERVICE
176 FRASERS GR RESIDENTIAL	20 COPPER	20 COPPER	45.92 WW HENDERSON	1.1 E OF S/C	RECONNECT SERVICE
179 FRASERS GR RESIDENTIAL	20 COPPER	20 COPPER	1.41 EWL HSE	1.2 E OF S/C	RECONNECT SERVICE
180 FRASERS GR RESIDENTIAL	20 COPPER	20 COPPER	43.65 WW HENDERSON	0.7 E OF S/C	RECONNECT SERVICE
183 FRASERS GR RESIDENTIAL	20 COPPER	20 COPPER	4.16 EWL HSE	1.2 E OF S/C	RECONNECT SERVICE
180 FRASERS GR RESIDENTIAL	20 COPPER	20 COPPER	34.14 WW HENDERSON	0.7 E OF S/C	RECONNECT SERVICE
183 FRASERS GR RESIDENTIAL	20 COPPER	20 COPPER	3.15 EWL HSE	0.7 E OF S/C	RECONNECT SERVICE
180 FRASERS GR RESIDENTIAL	20 COPPER	20 COPPER	25.31 WW HENDERSON	0.7 E OF S/C	RECONNECT SERVICE
183 FRASERS GR RESIDENTIAL	20 COPPER	20 COPPER	4.10 EWL HSE	0.7 E OF S/C	RECONNECT SERVICE
183 FRASERS GR RESIDENTIAL	20 COPPER	20 COPPER	17.54 WW HENDERSON	0.7 E OF S/C	RECONNECT SERVICE
183 FRASERS GR RESIDENTIAL	20 COPPER	20 COPPER	0.30 EWL HSE	0.7 E OF S/C	RECONNECT SERVICE
183 FRASERS GR RESIDENTIAL	20 COPPER	20 COPPER	11.92 WW HENDERSON	0.7 E OF S/C	RECONNECT SERVICE

* SERVICES TO BE RENEWED TO R. ALL OTHERS TO BE RECONNECTED

FRASERS GROVE

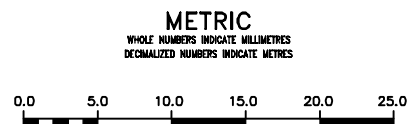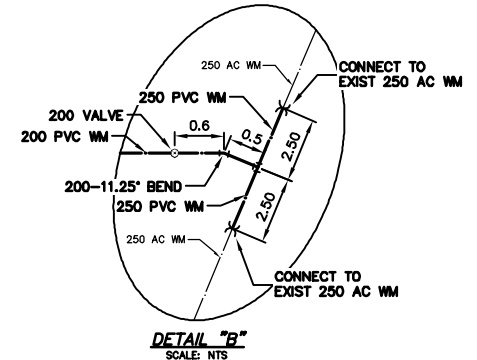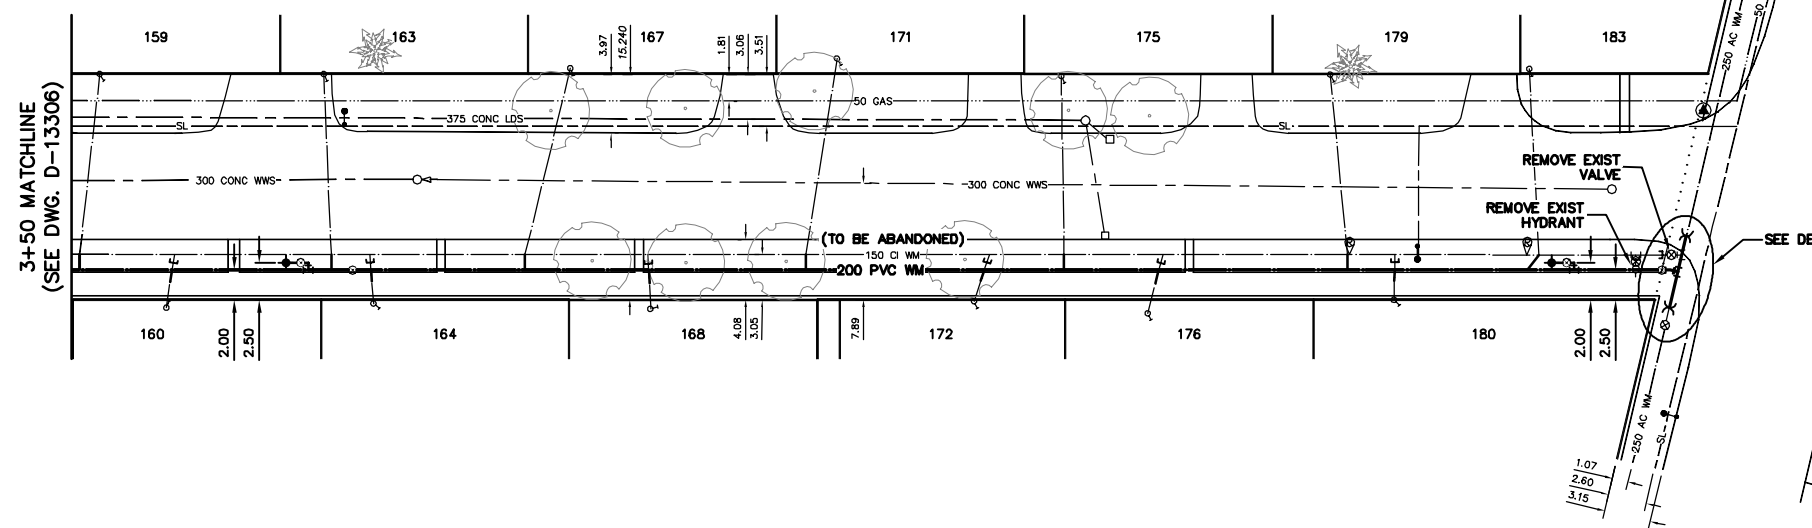

WARNING

IF POWER EQUIPMENT OR EXPLOSIVES ARE TO BE USED FOR EXCAVATION ON THIS PROJECT THE CONTRACTOR MUST:

- NOTIFY THE GAS COMPANY OF THE PROPOSED LOCATION OF EXCAVATION.
- TAKE PRECAUTION TO AVOID DAMAGE TO GAS COMPANY INSTALLATIONS.

SEE PROVINCIAL REGULATION 21072 FOR DETAILS

LOCATION APPROVED UNDERGROUND STRUCTURES

SUPV. U/G STRUCTURES COMMITTEE DATE

NOTE:

LOCATION OF UNDERGROUND STRUCTURES AS SHOWN ARE BASED ON THE BEST INFORMATION AVAILABLE BUT NO GUARANTEE IS GIVEN THAT ALL EXISTING UTILITIES ARE SHOWN OR THAT THE GIVEN LOCATIONS ARE EXACT. CONFIRMATION OF EXISTENCE AND EXACT LOCATION OF ALL SERVICES MUST BE OBTAINED FROM THE INDIVIDUAL UTILITIES BEFORE PROCEEDING WITH CONSTRUCTION.

B.M. ELEV.	
CONSTRUCTION COMPLETION DATE: YYYY MM DD	
DESIGNED BY	SC
CHECKED BY	SC
DRAWN BY	CJH
APPROVED BY	KZ
SCALE:	
HORIZONTAL	1:250
VERTICAL	1:50
RELEASED FOR CONSTRUCTION	K.R. ZUREK
DATE	2013 09 19
DATE	13.09.19
NO.	REVISIONS
DATE	BY
DATE	2013 09 19
PLOT DATE:	2013 09 19

ENGINEER'S SEAL

ORIGINAL SIGNED BY S.R.J. COURNOYER 13-09-19

CONSULTANT DRAWING NUMBER

THE CITY OF WINNIPEG
Winnipeg

WATER AND WASTE DEPARTMENT
ENGINEERING DIVISION

2013 SUPPLEMENTAL WATER RENEWALS

FRASERS GROVE
250 E OF WOODVALE STREET TO
HENDERSON HIGHWAY

SHEET 4 OF 10
CITY DRAWING NUMBER
D-13307