
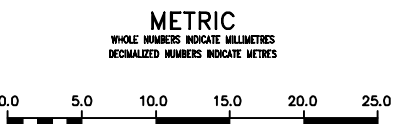


WATER SERVICE INFORMATION					
ADDRESS	SIZE (mm) MATERIAL (STREET)	SIZE (mm) MATERIAL (PROP.)	SHORT & LONG MEASUREMENT	CORP. LOCATION	REMARKS
923 NESBITT BY RESIDENTIAL	20 COPPER	-	3.61 SNL HSE	16.1 W OF S/C	OUTSIDE RENEWAL LIMITS
935 NESBITT BY RESIDENTIAL	-	-	3.60 W OF SW CRN HSE	-	RECONNECT SERVICE
938 NESBITT BY RESIDENTIAL	20 COPPER	-	6.86 WEL NESBITT	OPP S/C	RECONNECT SERVICE
939 NESBITT BY RESIDENTIAL	-	-	14.01 WML NESBITT	-	RECONNECT SERVICE
941 NESBITT BY RESIDENTIAL	20 COPPER	20 COPPER	0.95 EWL HSE	-	RECONNECT SERVICE
942 NESBITT BY RESIDENTIAL	20 COPPER	20 COPPER	7.34 WML NESBITT	0.8 W OF S/C	RECONNECT SERVICE
944 NESBITT BY RESIDENTIAL	20 COPPER	-	2.68 WEL HSE	0.4 W OF S/C	RECONNECT SERVICE
945 NESBITT BY RESIDENTIAL	20 COPPER	-	202.88 EEL PEMBINA	1.6 W OF S/C	RECONNECT SERVICE
946 NESBITT BY RESIDENTIAL	20 COPPER	-	3.25 EWL HSE	0.1 W OF S/C	RECONNECT SERVICE
948 NESBITT BY RESIDENTIAL	20 COPPER	20 COPPER	168.33 EEL PEMBINA	1.3 E OF S/C	RECONNECT SERVICE
949 NESBITT BY RESIDENTIAL	20 COPPER	-	1.72 WEL HSE	-	RECONNECT SERVICE
953 NESBITT BY RESIDENTIAL	20 COPPER	-	191.45 EEL PEMBINA	1.3 E OF S/C	RECONNECT SERVICE
954 NESBITT BY RESIDENTIAL	20 COPPER	20 COPPER	6.81 WEL HSE	1.3 W OF S/C	RECONNECT SERVICE
955 NESBITT BY RESIDENTIAL	20 COPPER	20 COPPER	149.99 EEL PEMBINA	1.3 W OF S/C	RECONNECT SERVICE
956 NESBITT BY RESIDENTIAL	20 COPPER	-	5.53 EWL HSE	OPP S/C	RECONNECT SERVICE
957 NESBITT BY RESIDENTIAL	20 COPPER	-	143.02 EEL PEMBINA	OPP S/C	RECONNECT SERVICE
958 NESBITT BY RESIDENTIAL	20 COPPER	-	3.84 EWL HSE	OPP S/C	RECONNECT SERVICE
959 NESBITT BY RESIDENTIAL	20 COPPER	-	149.32 EEL PEMBINA	OPP S/C	RECONNECT SERVICE
961 NESBITT BY RESIDENTIAL	20 COPPER	-	2.20 EWL HSE	1.2 W OF S/C	RECONNECT SERVICE
962 NESBITT BY RESIDENTIAL	20 COPPER	-	128.92 EEL PEMBINA	0.9 E OF S/C	RECONNECT SERVICE
962 NESBITT BY RESIDENTIAL	20 COPPER	-	1.36 WEL HSE	5.9 E OF S/C	RECONNECT SERVICE
962 NESBITT BY RESIDENTIAL	20 COPPER	-	117.26 EEL PEMBINA	-	RECONNECT SERVICE
962 NESBITT BY RESIDENTIAL	20 COPPER	-	2.94 EWL HSE	-	RECONNECT SERVICE
962 NESBITT BY RESIDENTIAL	20 COPPER	-	130.46 EEL PEMBINA	-	RECONNECT SERVICE

NOTE: CHAINAGES SHOWN ARE ALONG S. R. OF NESBITT BY (N LEG)

NESBITT BAY (N LEG)

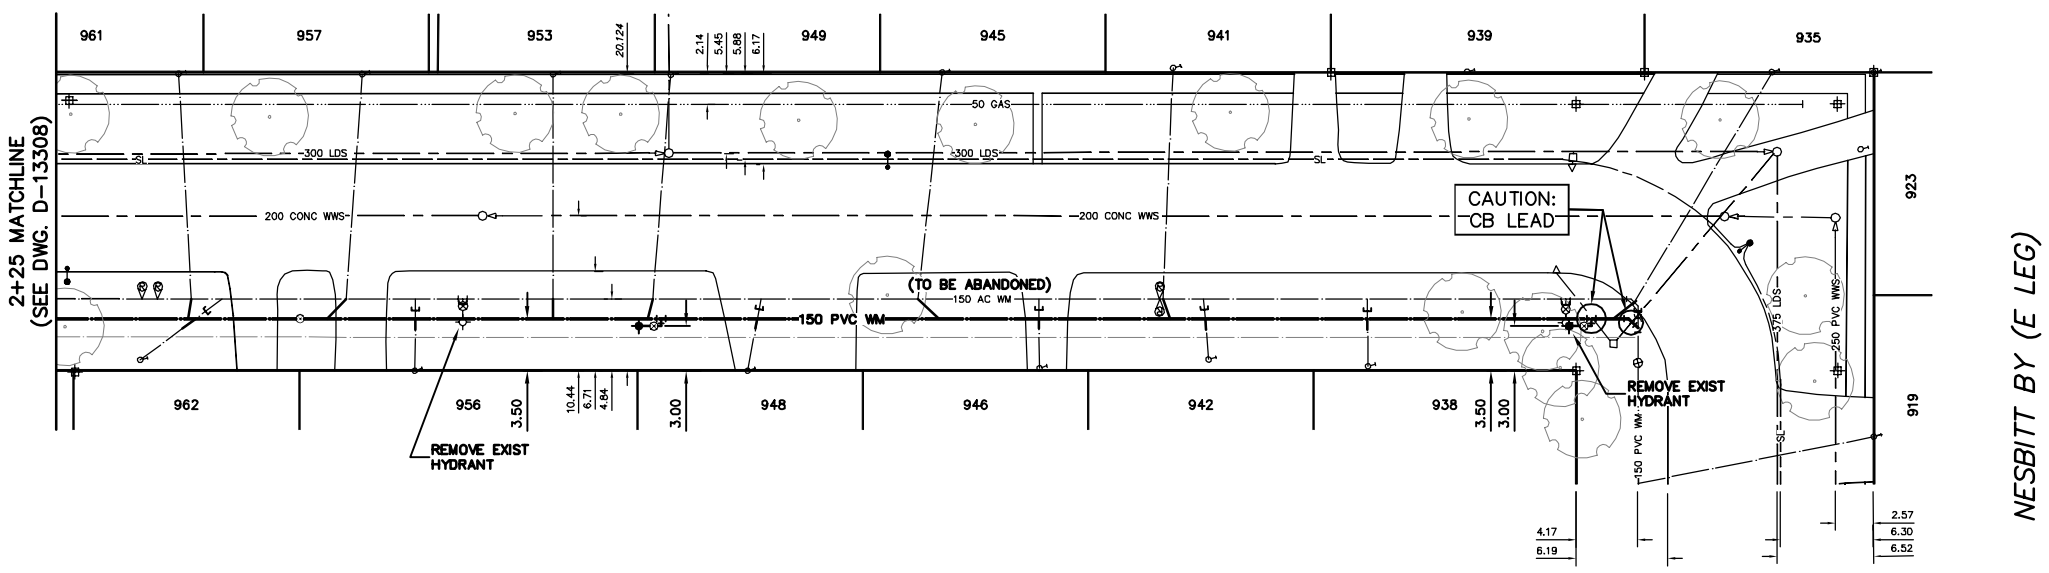

**WARNING**  
IF POWER EQUIPMENT OR EXPLOSIVES ARE TO BE USED FOR EXCAVATION ON THIS PROJECT THE CONTRACTOR MUST:  
1) NOTIFY THE GAS COMPANY OF THE PROPOSED LOCATION OF EXCAVATION.  
2) TAKE PRECAUTION TO AVOID DAMAGE TO GAS COMPANY INSTALLATIONS.  
SEE PROVINCIAL REGULATION 21072 FOR DETAILS

**LOCATION APPROVED UNDERGROUND STRUCTURES**  
SUPV. U/G STRUCTURES COMMITTEE DATE  
NOTE: LOCATION OF UNDERGROUND STRUCTURES AS SHOWN ARE BASED ON THE BEST INFORMATION AVAILABLE BUT NO GUARANTEE IS GIVEN THAT ALL EXISTING UTILITIES ARE SHOWN OR THAT THE GIVEN LOCATIONS ARE EXACT. CONFIRMATION OF EXISTENCE AND EXACT LOCATION OF ALL SERVICES MUST BE OBTAINED FROM THE INDIVIDUAL UTILITIES BEFORE PROCEEDING WITH CONSTRUCTION.

B.M. ELEV.	
CONSTRUCTION COMPLETION DATE: YYYY MM DD	
DESIGNED BY	SC
CHECKED BY	SC
DRAWN BY	CJH
APPROVED BY	KZ
SCALE:	
HORIZONTAL	1:250
VERTICAL	1:50
RELEASED FOR CONSTRUCTION	K.R. ZUREK
DATE	2013 09 19
DATE	13.09.19
NO.	REVISIONS
DATE	BY
DATE	2013 09 19
DATE	2013 09 19

ENGINEER'S SEAL  
**ORIGINAL SIGNED BY S.R.J. COURNOYER 13-09-19**  
CONSULTANT DRAWING NUMBER  
DESIGNED BY SC  
CHECKED BY SC  
DRAWN BY CJH  
APPROVED BY KZ  
RELEASED FOR CONSTRUCTION  
K.R. ZUREK  
DATE 2013 09 19  
DATE 13.09.19  
PLOT DATE: 2013 09 19

**THE CITY OF WINNIPEG**  
Winnipeg  
WATER AND WASTE DEPARTMENT  
ENGINEERING DIVISION  
2013 SUPPLEMENTAL WATER RENEWALS  
SHEET 6 OF 10  
CITY DRAWING NUMBER  
**NESBITT BAY (N LEG)**  
125 E OF PEMBINA HIGHWAY TO  
NESBITT BAY (E LEG)  
D-13309

ALL VALVES TO BE INSTALLED CLOCKWISE TO CLOSE (BLACK OPERATING NUT)