


SCHMATIC HOT & CHILLED WATER PIPING DIAGRAM  
NOT TO SCALE

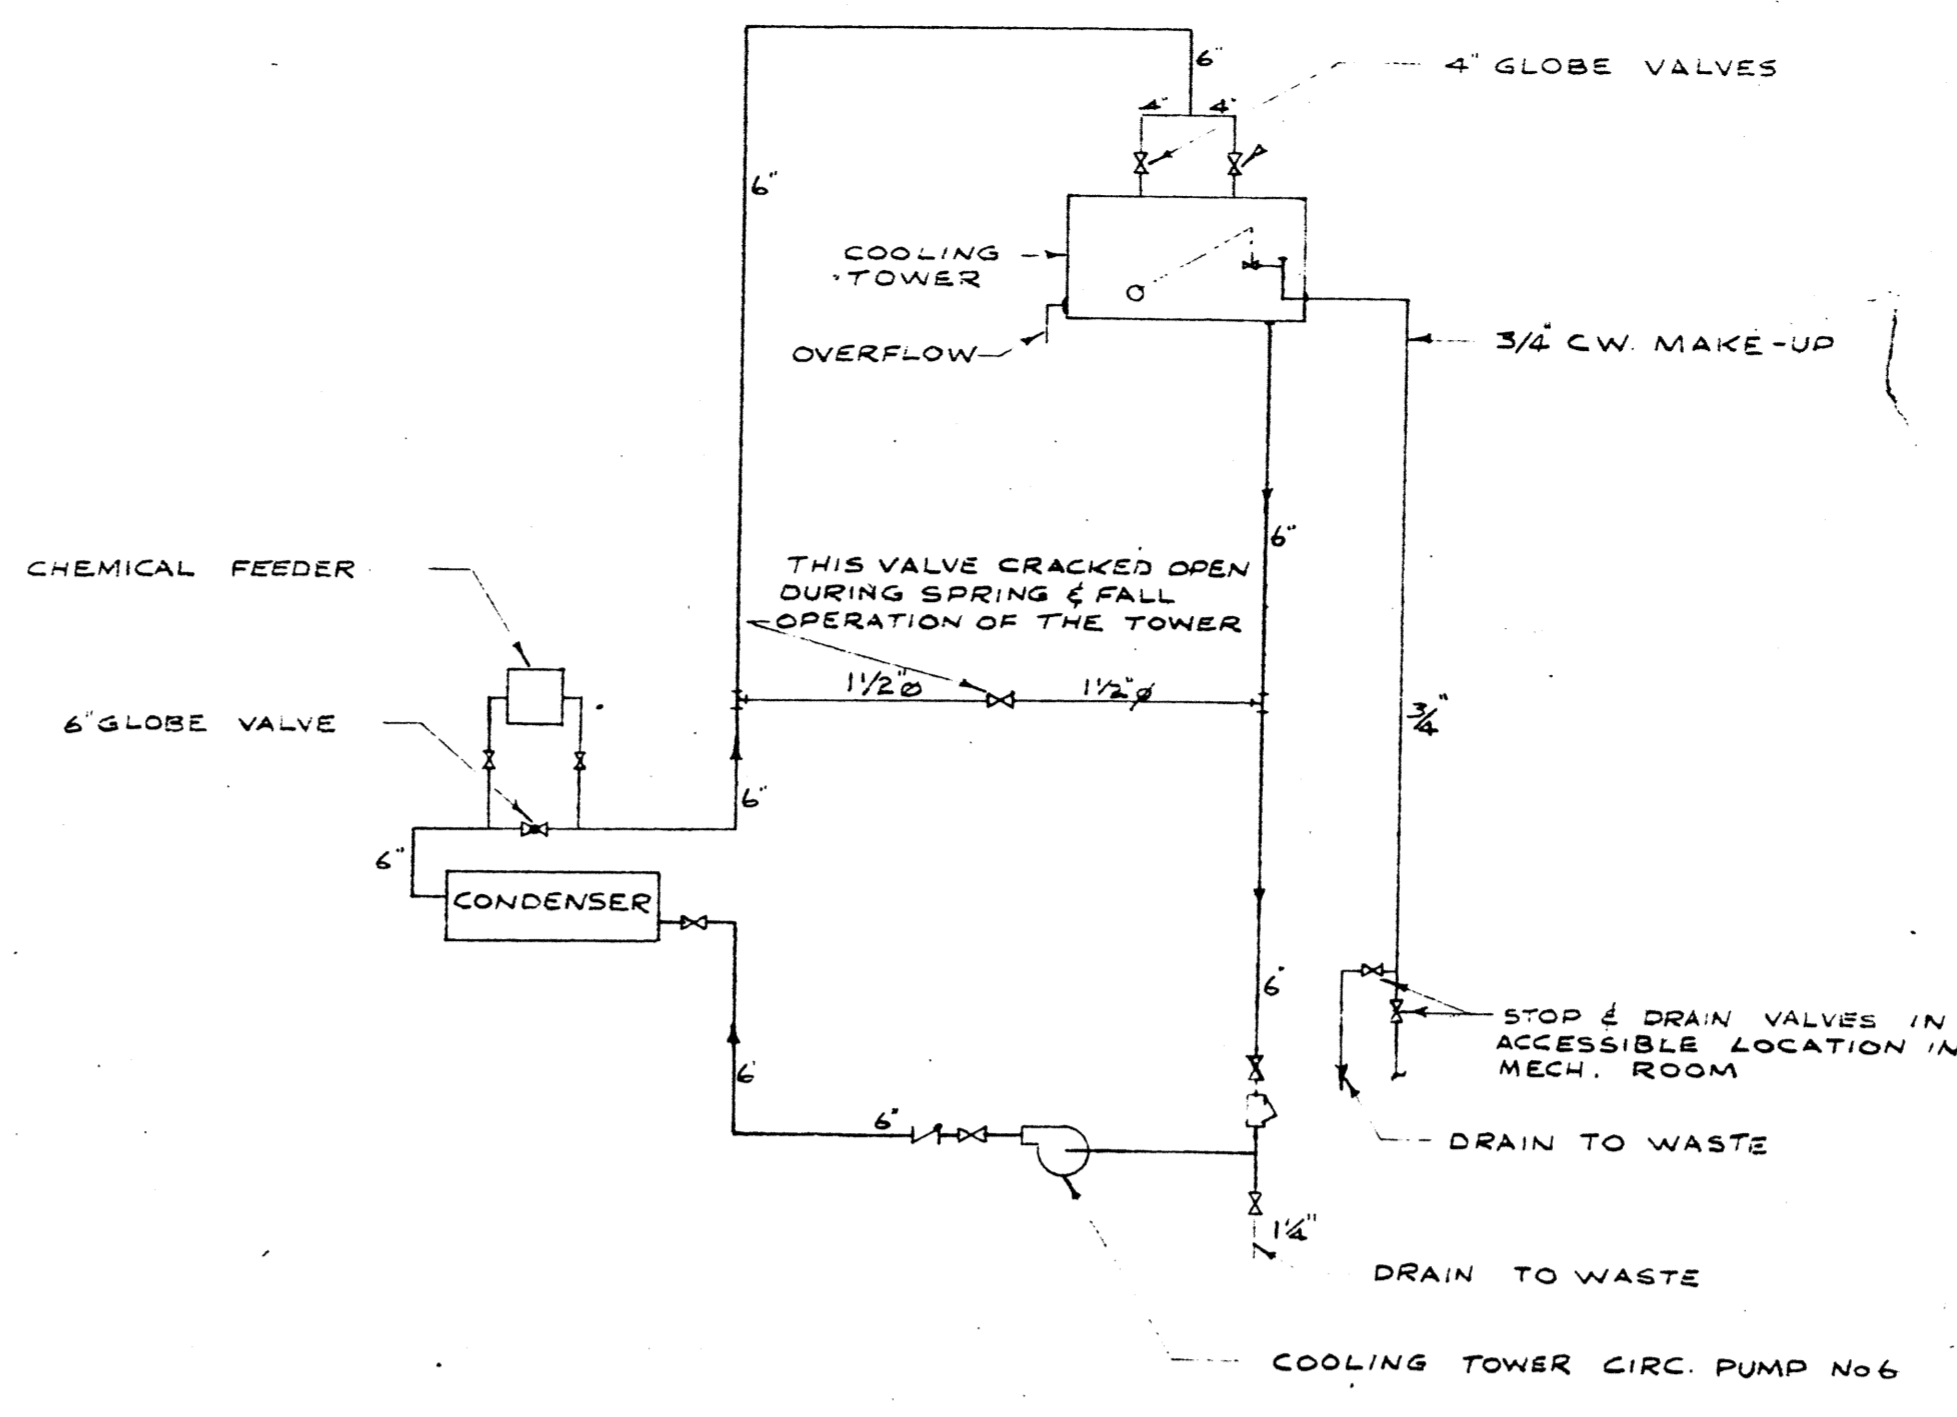

SCHMATIC COOLING TOWER PIPING DIAGRAM  
NOT TO SCALE

2185-613

|   |           |      |  |                     |
|---|-----------|------|--|---------------------|
| 19/1/67   | 2         | 0    | FOR TENDER   |                     |
| 20/06/67  | 1         | 0    | FOR APPROVAL   |                     |
| DATE  | ISSUE NO. | REV. | DESCRIPTION  | DRAWN BY            |
| ISSUE OR REVISION   |           |      |  |                     |
| METROPOLITAN CORPORATION OF GREATER WINNIPEG<br>STREETS AND TRANSIT DIVISION  |           |      |  |                     |
| TRANSIT STORAGE AND SHOP FACILITIES   |           |      |  |                     |
| ADMINISTRATION BUILDING<br>HEATING & AIR CONDITIONING<br>SCHMATIC HOT & CHILLED WATER PIPING DIAGRAM                  |           |      |  |                     |
| CONSULTING PROFESSIONAL ENGINEERS<br>A. D. MARGISON AND ASSOCIATES LIMITED<br>1155 LINDSEY STREET, DON MILLS, ONTARIO |           |      | ARCHITECTS<br>Walsman Ross + Blankstein Coop Gillmer Hanna<br>10 DONALD STREET, WINNIPEG, MANITOBA |                     |
| APPROVED: <i>[Signature]</i>  |           |      | DATE: AUGUST '67   | SCALE: NOT TO SCALE |
| LICENSED TO PRACTICE<br>IN THE<br>PROVINCE OF MANITOBA<br>My License Expires 19 Jun. 1968                             |           |      | FILE NO.:  | 2185-613            |
|   |           |      | SHEET NO.:   | MECHANICAL          |